
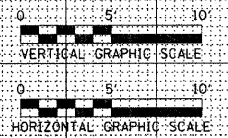


DATE	
BY	
SURVEYED	
PLOTTED	
TEMPLATE	
NOTE BOOK	
NO.	
AS	
AREAS	
CHECKED	

DATE	
BY	
SURVEYED	
PLOTTED	
TEMPLATE	
NOTE BOOK	
NO.	
AS	
AREAS	
CHECKED	

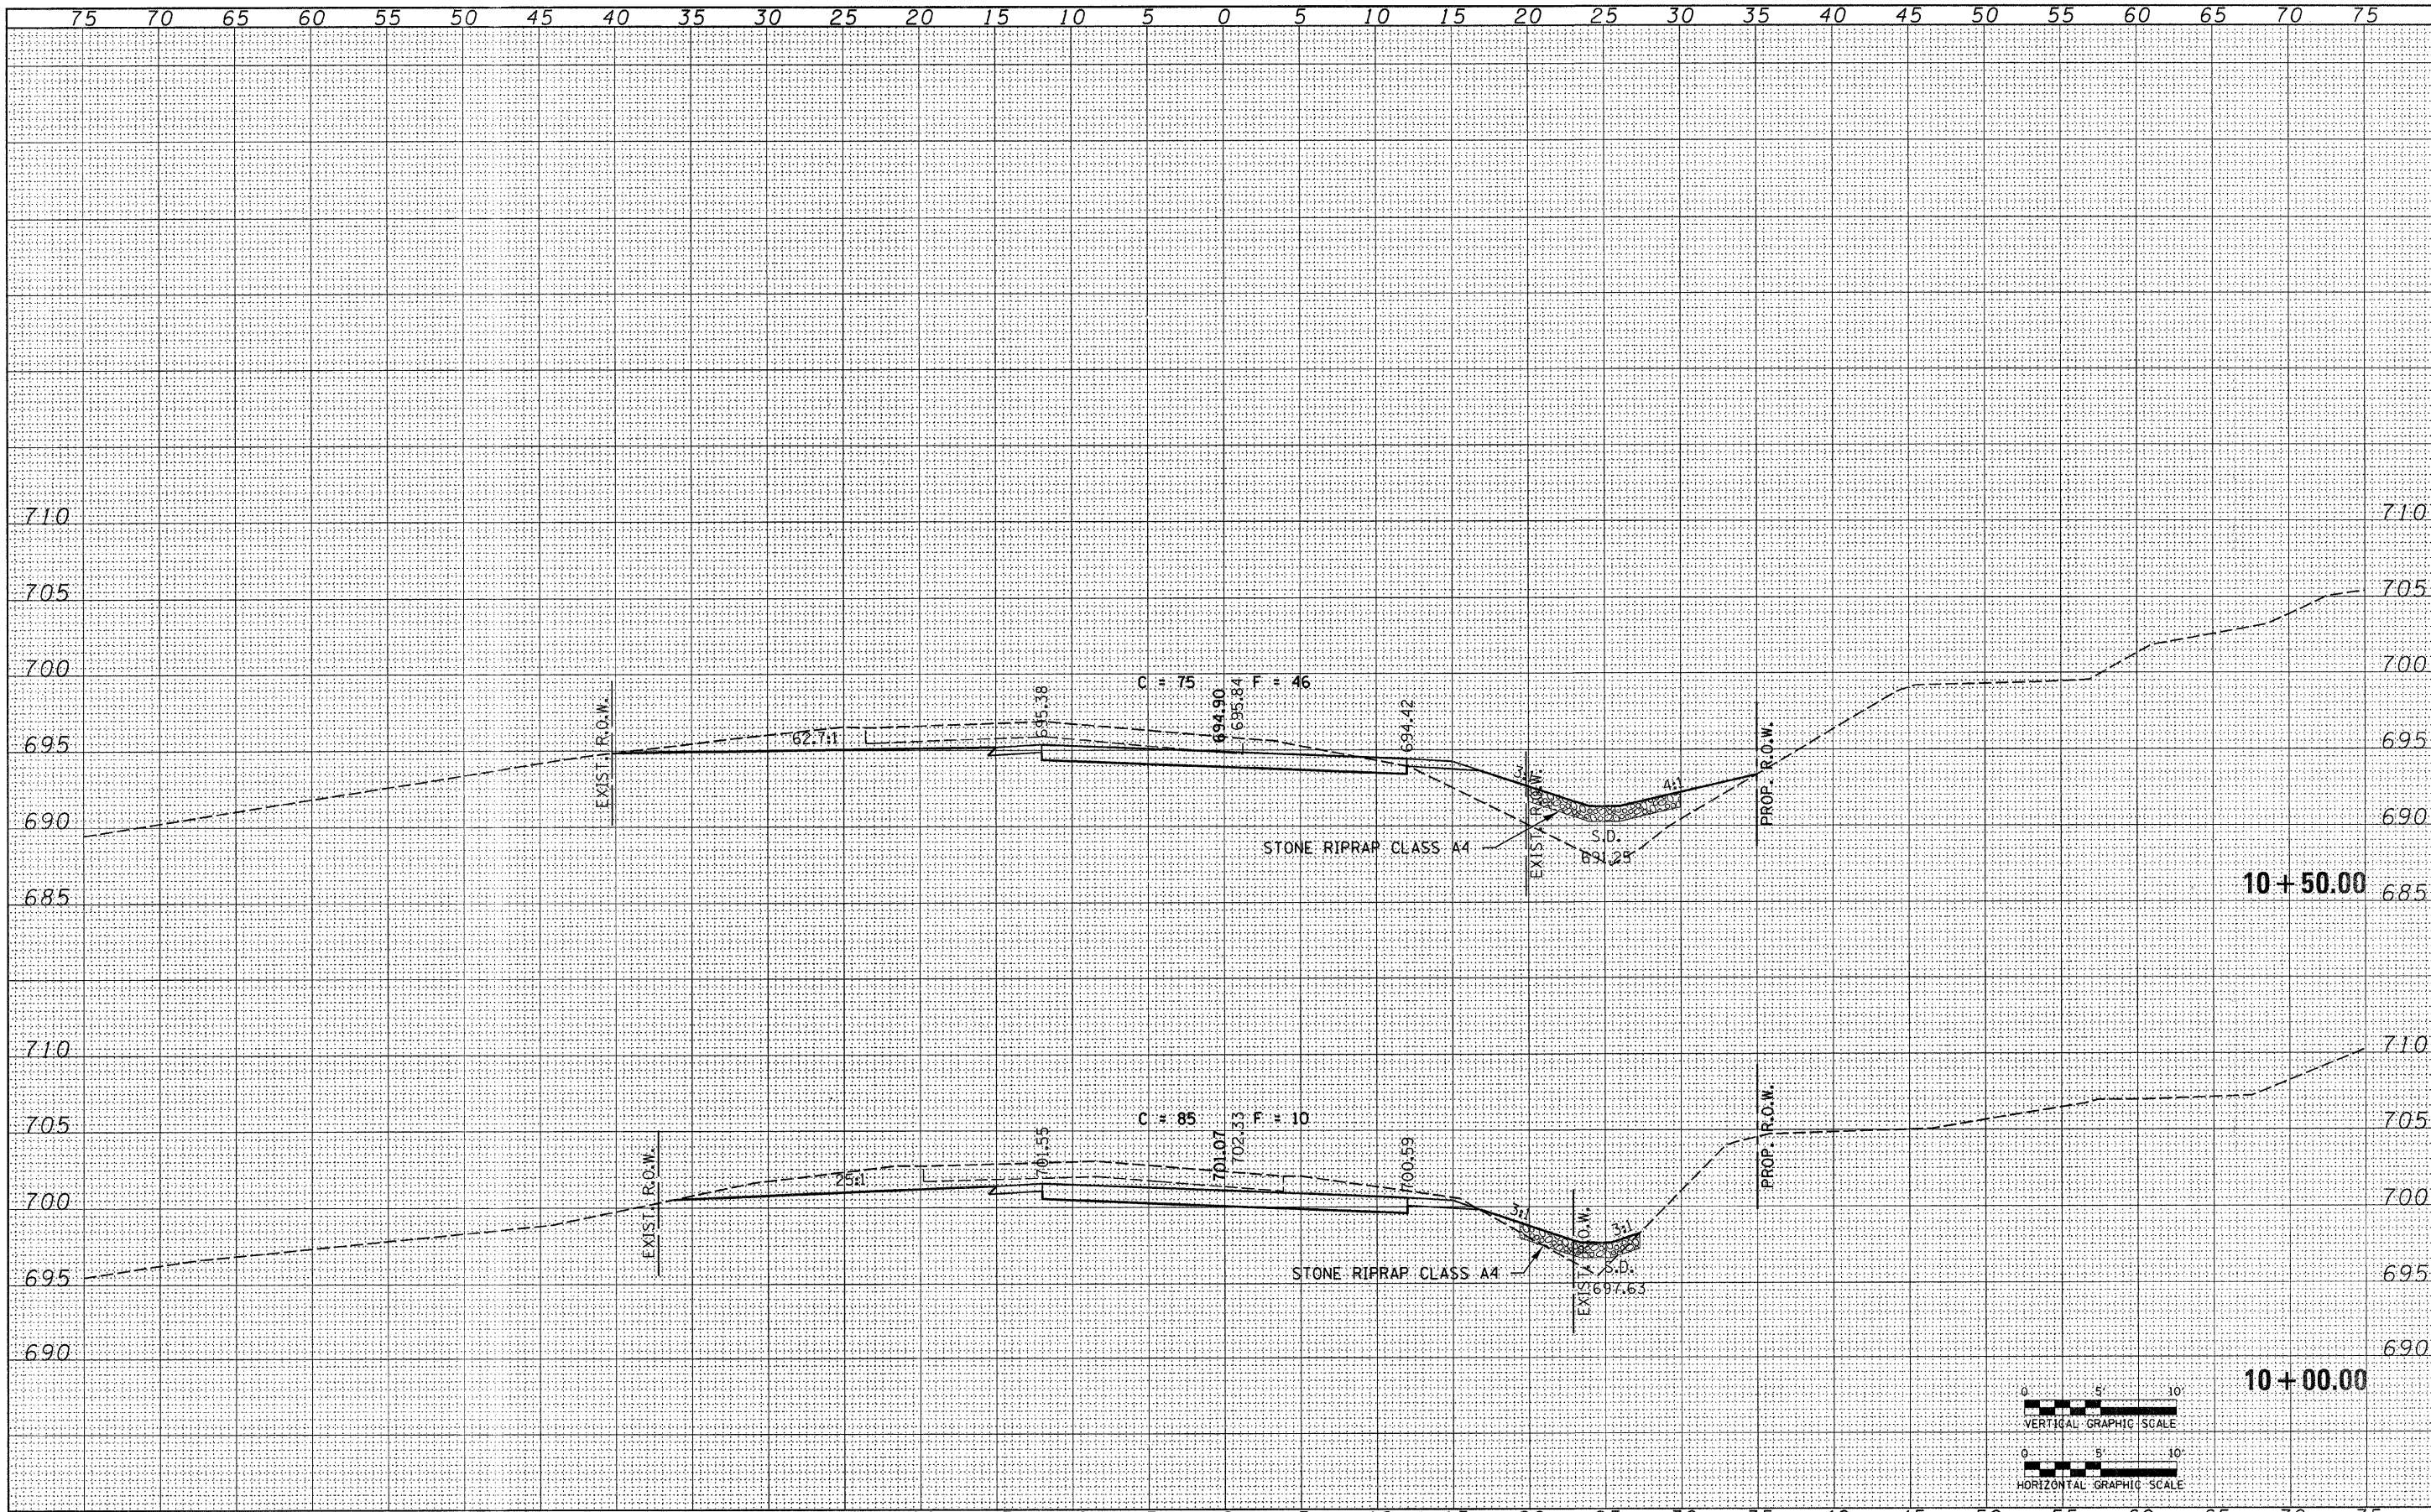

FILE NAME = 070373-sht-sxs-Alt1B.dgn	USER NAME =	DESIGNED - L.F.S.	REVISED -	STATE OF ILLINOIS WOODFORD COUNTY HIGHWAY DEPARTMENT	HAMPTON, LENZINI & RENWICK, INC. CIVIL & STRUCTURAL ENGINEERS LAND SURVEYORS	CROSS SECTIONS		T.R.	SECTION	COUNTY	TOTAL SHEETS	SHEET NO.
	DESIGNED -	DESIGNED -	DESIGNED -			50	05-08145-00-BR	WOODFORD	47	12		
PLOT SCALE =	CHECKED - S.W.M.	REVISOR - 02/02/09	REVISOR -			METAMORA R.D.				CONTRACT NO. 89448		
PLOT DATE = 2/2/2009	DATE - 10/31/08	REVISOR -	REVISOR -			FED. ROAD DIST. NO.	ILLINOIS FED. AID PROJECT					