


DATE	
BY	
SURVEYED	
PLOTTED	
TEMPLATE	
AREAS CHECKED	
FINAL SURVEY NOTE BOOK NO.	

DATE	
BY	
SURVEYED	
PLOTTED	
TEMPLATE	
AREAS CHECKED	
ORIGINAL SURVEY NOTE BOOK NO.	

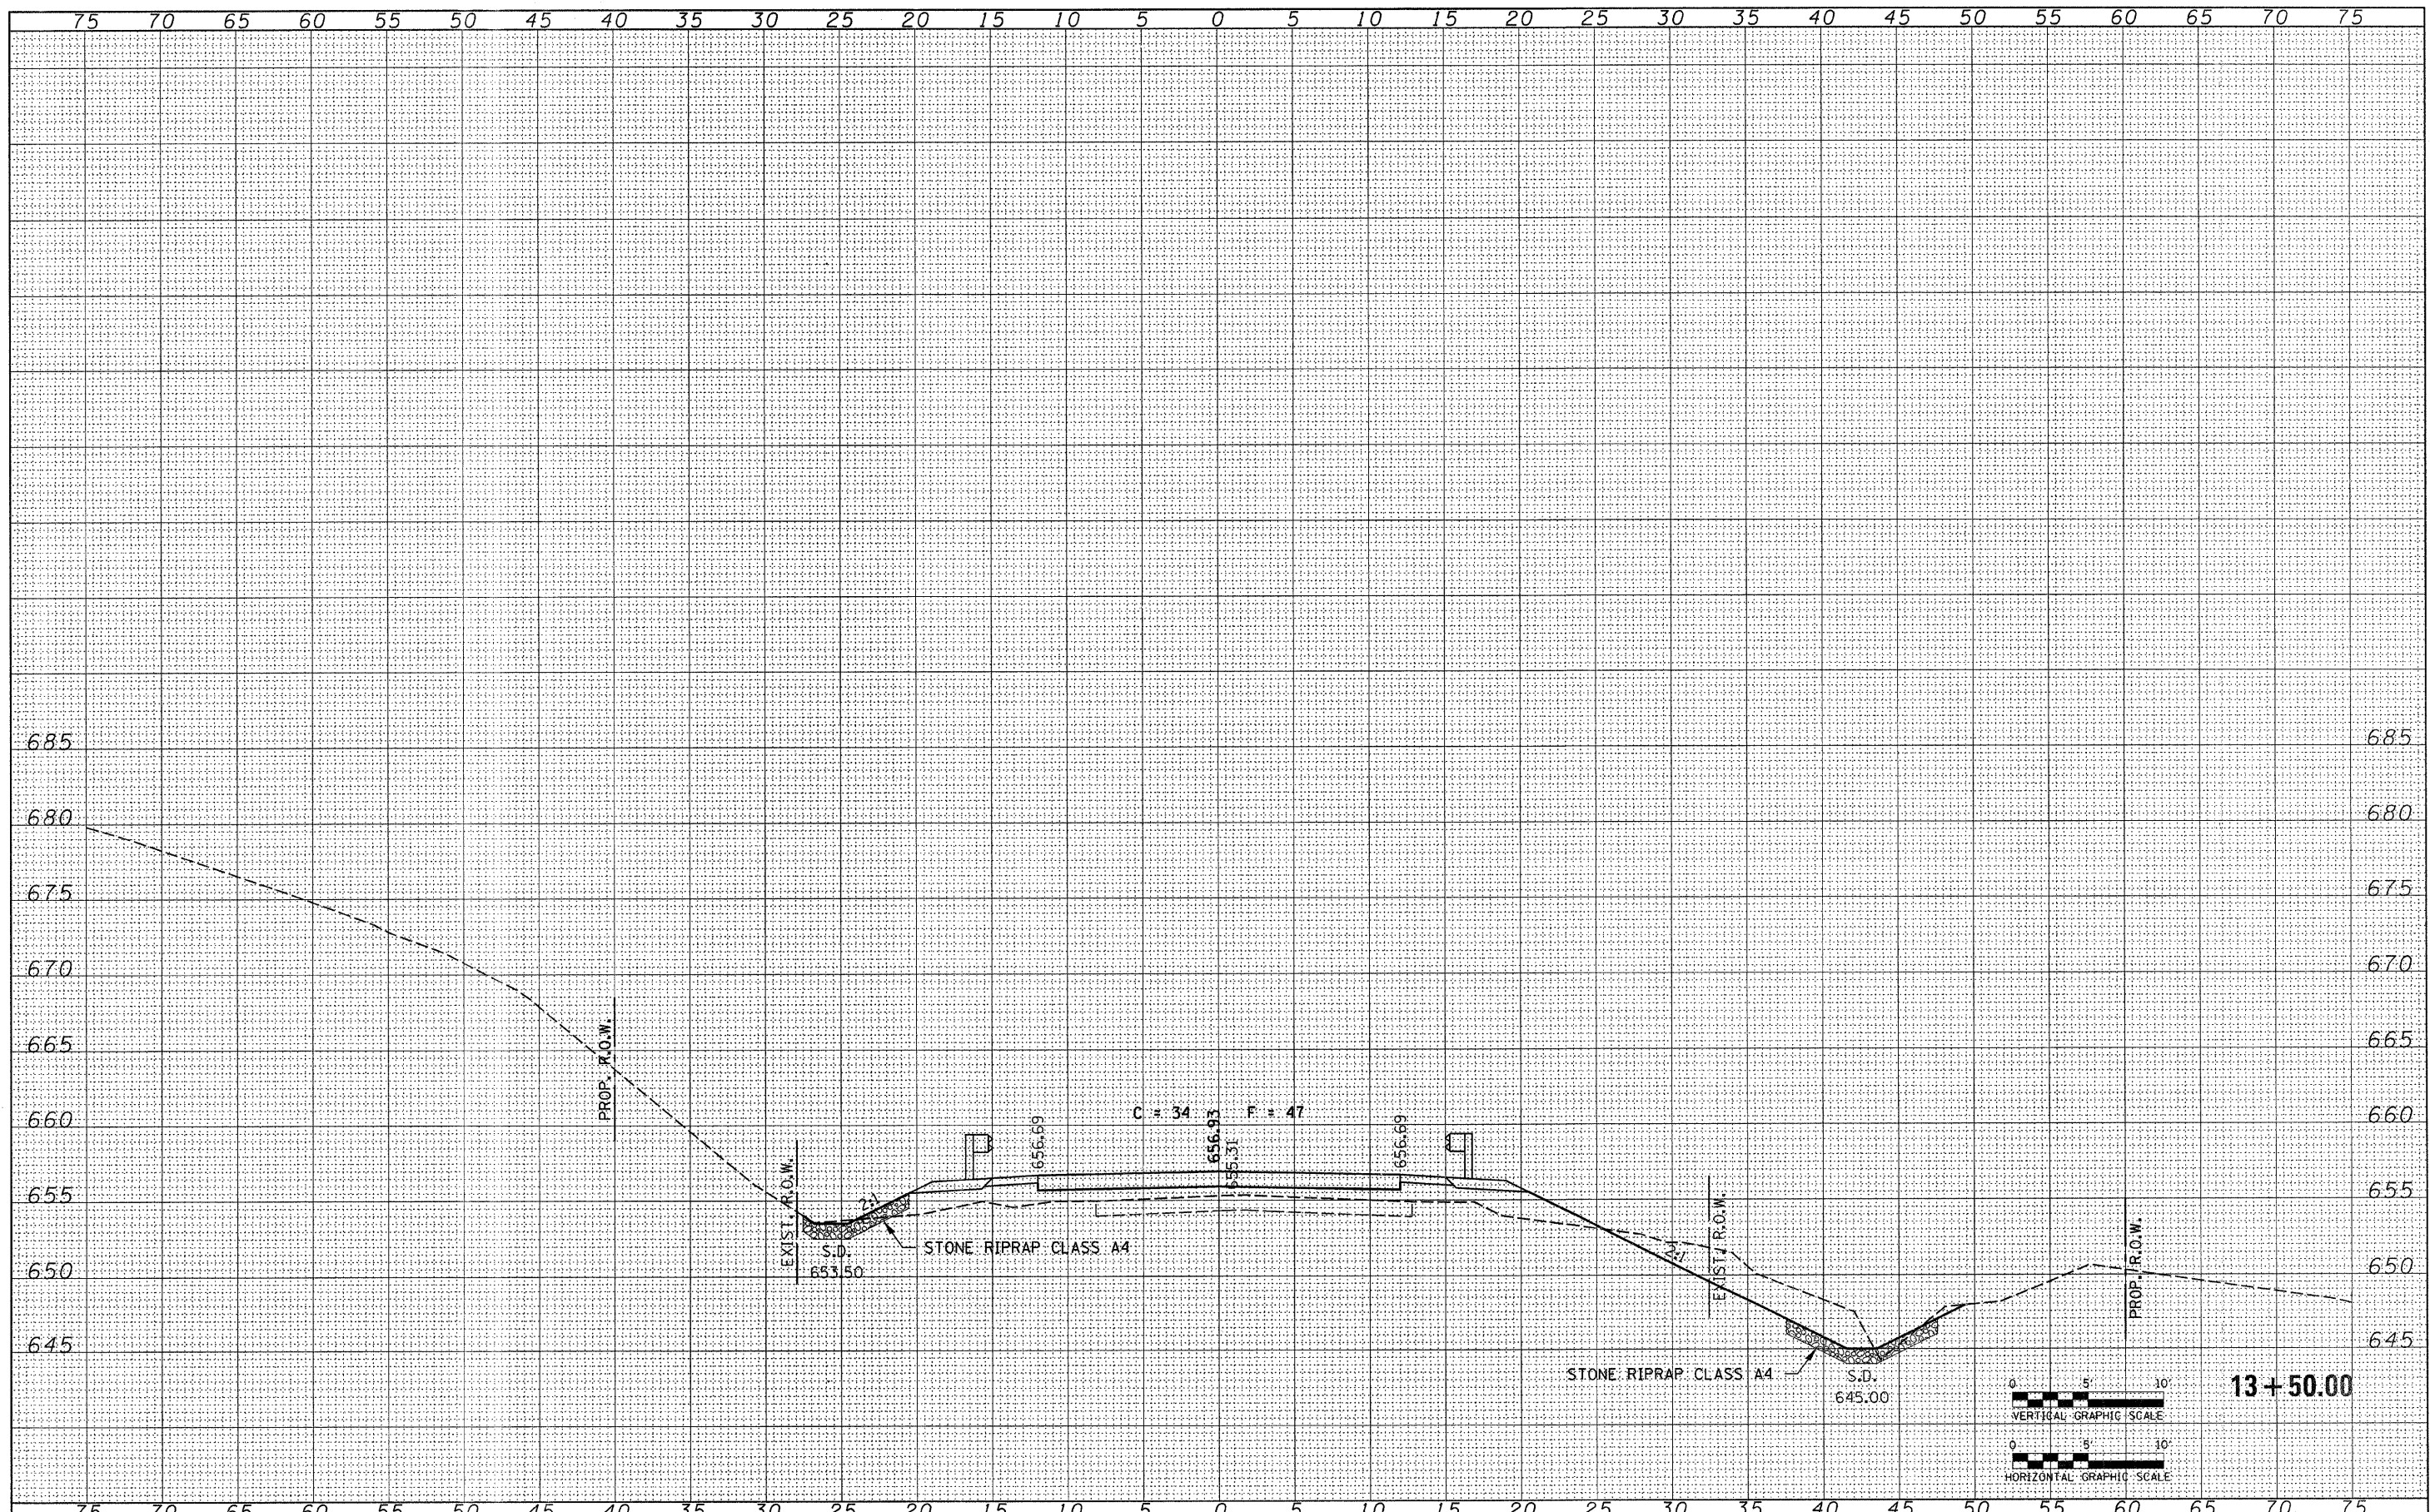

FILE NAME =	070373-sht-sxs-A1.tib.dgn
USER NAME =	
DESIGNED -	L.F.S.
DRAWN -	TWK
CHECKED -	S.W.M.
DATE -	10/31/08
PLOT SCALE =	
PLOT DATE =	2/2/2009

DESIGNED -	L.F.S.	REVISED -	-
DRAWN -	TWK	REVISED -	-
CHECKED -	S.W.M.	REVISED -	02/02/09
DATE -	10/31/08	REVISED -	-

**STATE OF ILLINOIS**  
WOODFORD COUNTY HIGHWAY DEPARTMENT

**HLR** HAMPTON, LENZINI & RENWICK, INC.  
CIVIL & STRUCTURAL ENGINEERS  
LAND SURVEYORS

**CROSS SECTIONS**  
**COAL BANK ROAD**

T.R.	SECTION	COUNTY	TOTAL SHEETS	SHEET NO.
50	05-08145-00-BR	WOODFORD	47	16
METAMORA R.D.		CONTRACT NO. 89448		
FED. ROAD DIST. NO.	ILLINOIS FED. AID PROJECT			

SCALE: SHEET NO. OF SHEETS STA. 13+50.00 TO STA. 13+50.00