


FINAL SURVEY	SURVEYED	DATE
NOTE BOOK NO.	PLOTTED	BY
	TEMPLATE	
	AREAS CHECKED	

ORIGINAL SURVEY	SURVEYED	DATE
NOTE BOOK NO.	PLOTTED	BY
	TEMPLATE	
	AREAS CHECKED	

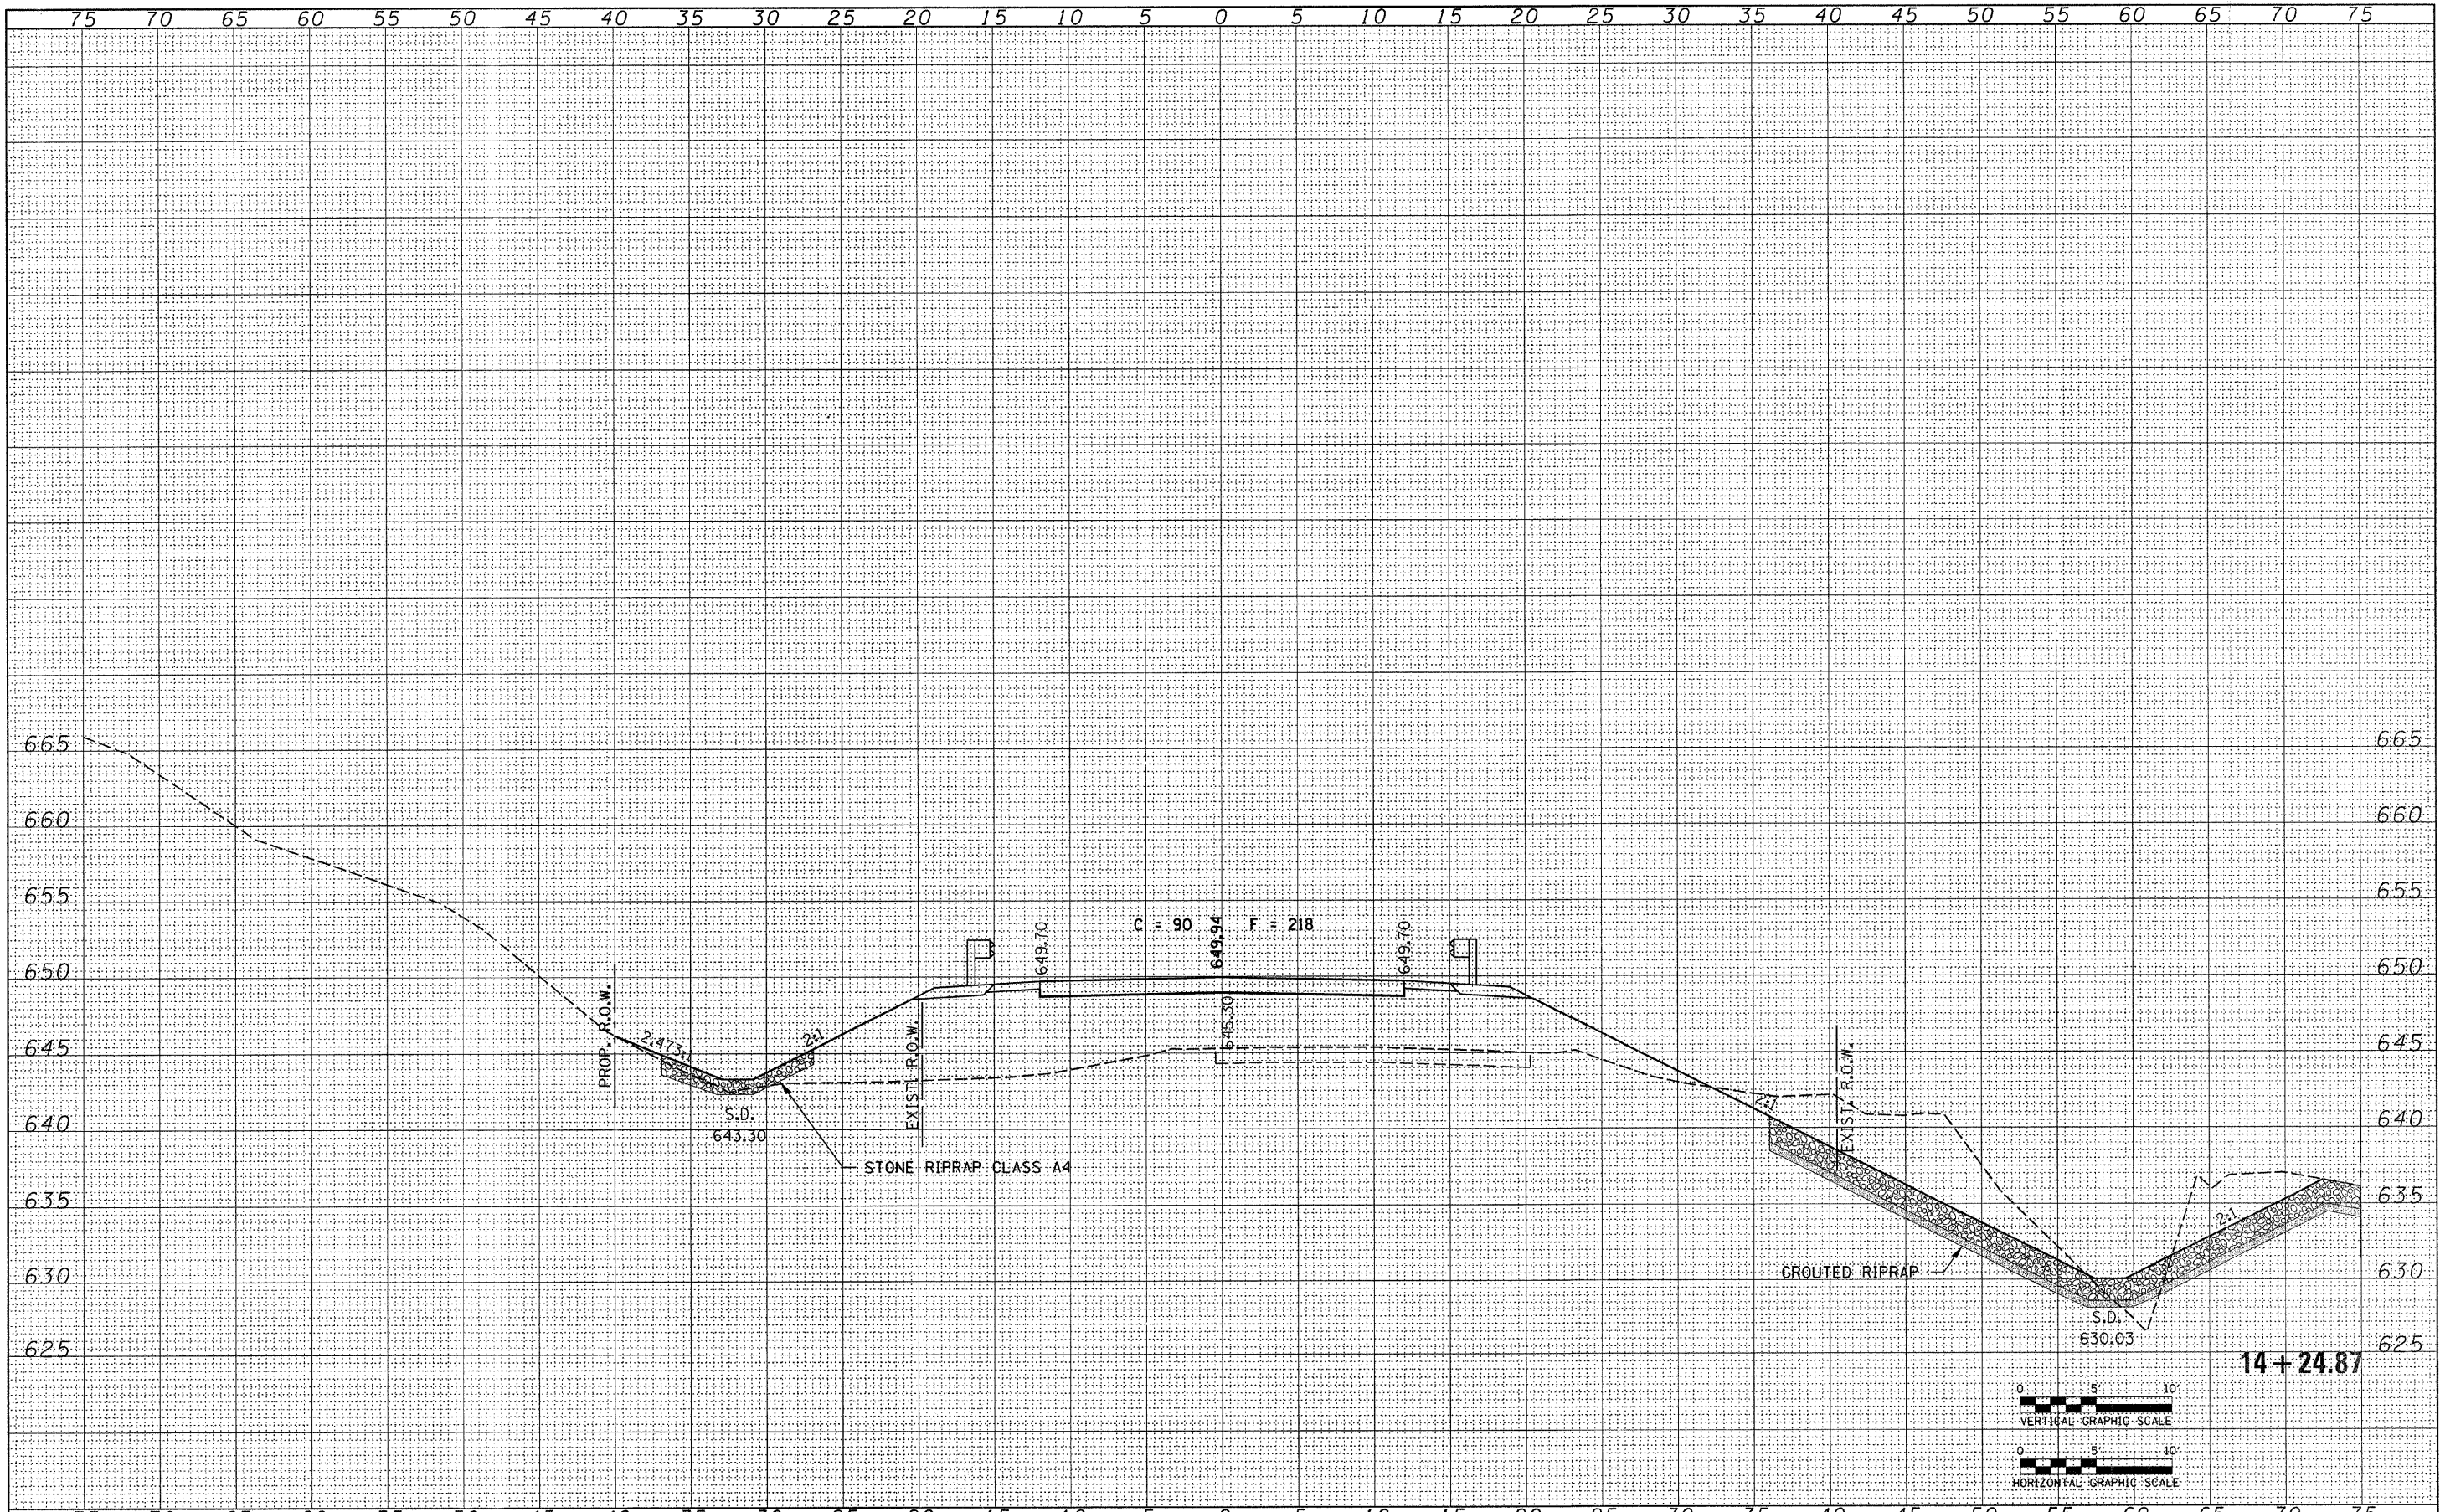

FILE NAME = 070373-sh1-sss-Al.tlb.dgn
 USER NAME =
 PLOT SCALE =
 PLOT DATE = 2/2/2009

DESIGNED - L.F.S.	REVISED -
DRAWN - TWK	REVISED -
CHECKED - S.W.M.	REVISED - 02/02/09
DATE - 10/31/08	REVISED -

STATE OF ILLINOIS
 WOODFORD COUNTY HIGHWAY DEPARTMENT

HLR HAMPTON, LENZINI & RENWICK, INC.
 CIVIL & STRUCTURAL ENGINEERS
 LAND SURVEYORS

**CROSS SECTIONS
 COAL BANK ROAD**

T.R.	SECTION	COUNTY	TOTAL SHEETS	SHEET NO.
50	05-08145-00-BR	WOODFORD	47	18
METAMORA R.D.		CONTRACT NO. 89448		
FED. ROAD DIST. NO.		ILLINOIS FED. AID PROJECT		

SCALE: SHEET NO. OF SHEETS STA. 14+24.87 TO STA. 14+24.87