
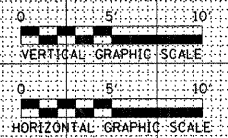


DATE	
BY	
FINAL SURVEY	SURVEYED
NOTE BOOK NO.	PLOTTED
	TEMPLATE
	AREAS CHECKED

DATE	
BY	
ORIGINAL SURVEY	SURVEYED
NOTE BOOK NO.	PLOTTED
	TEMPLATE
	AREAS CHECKED

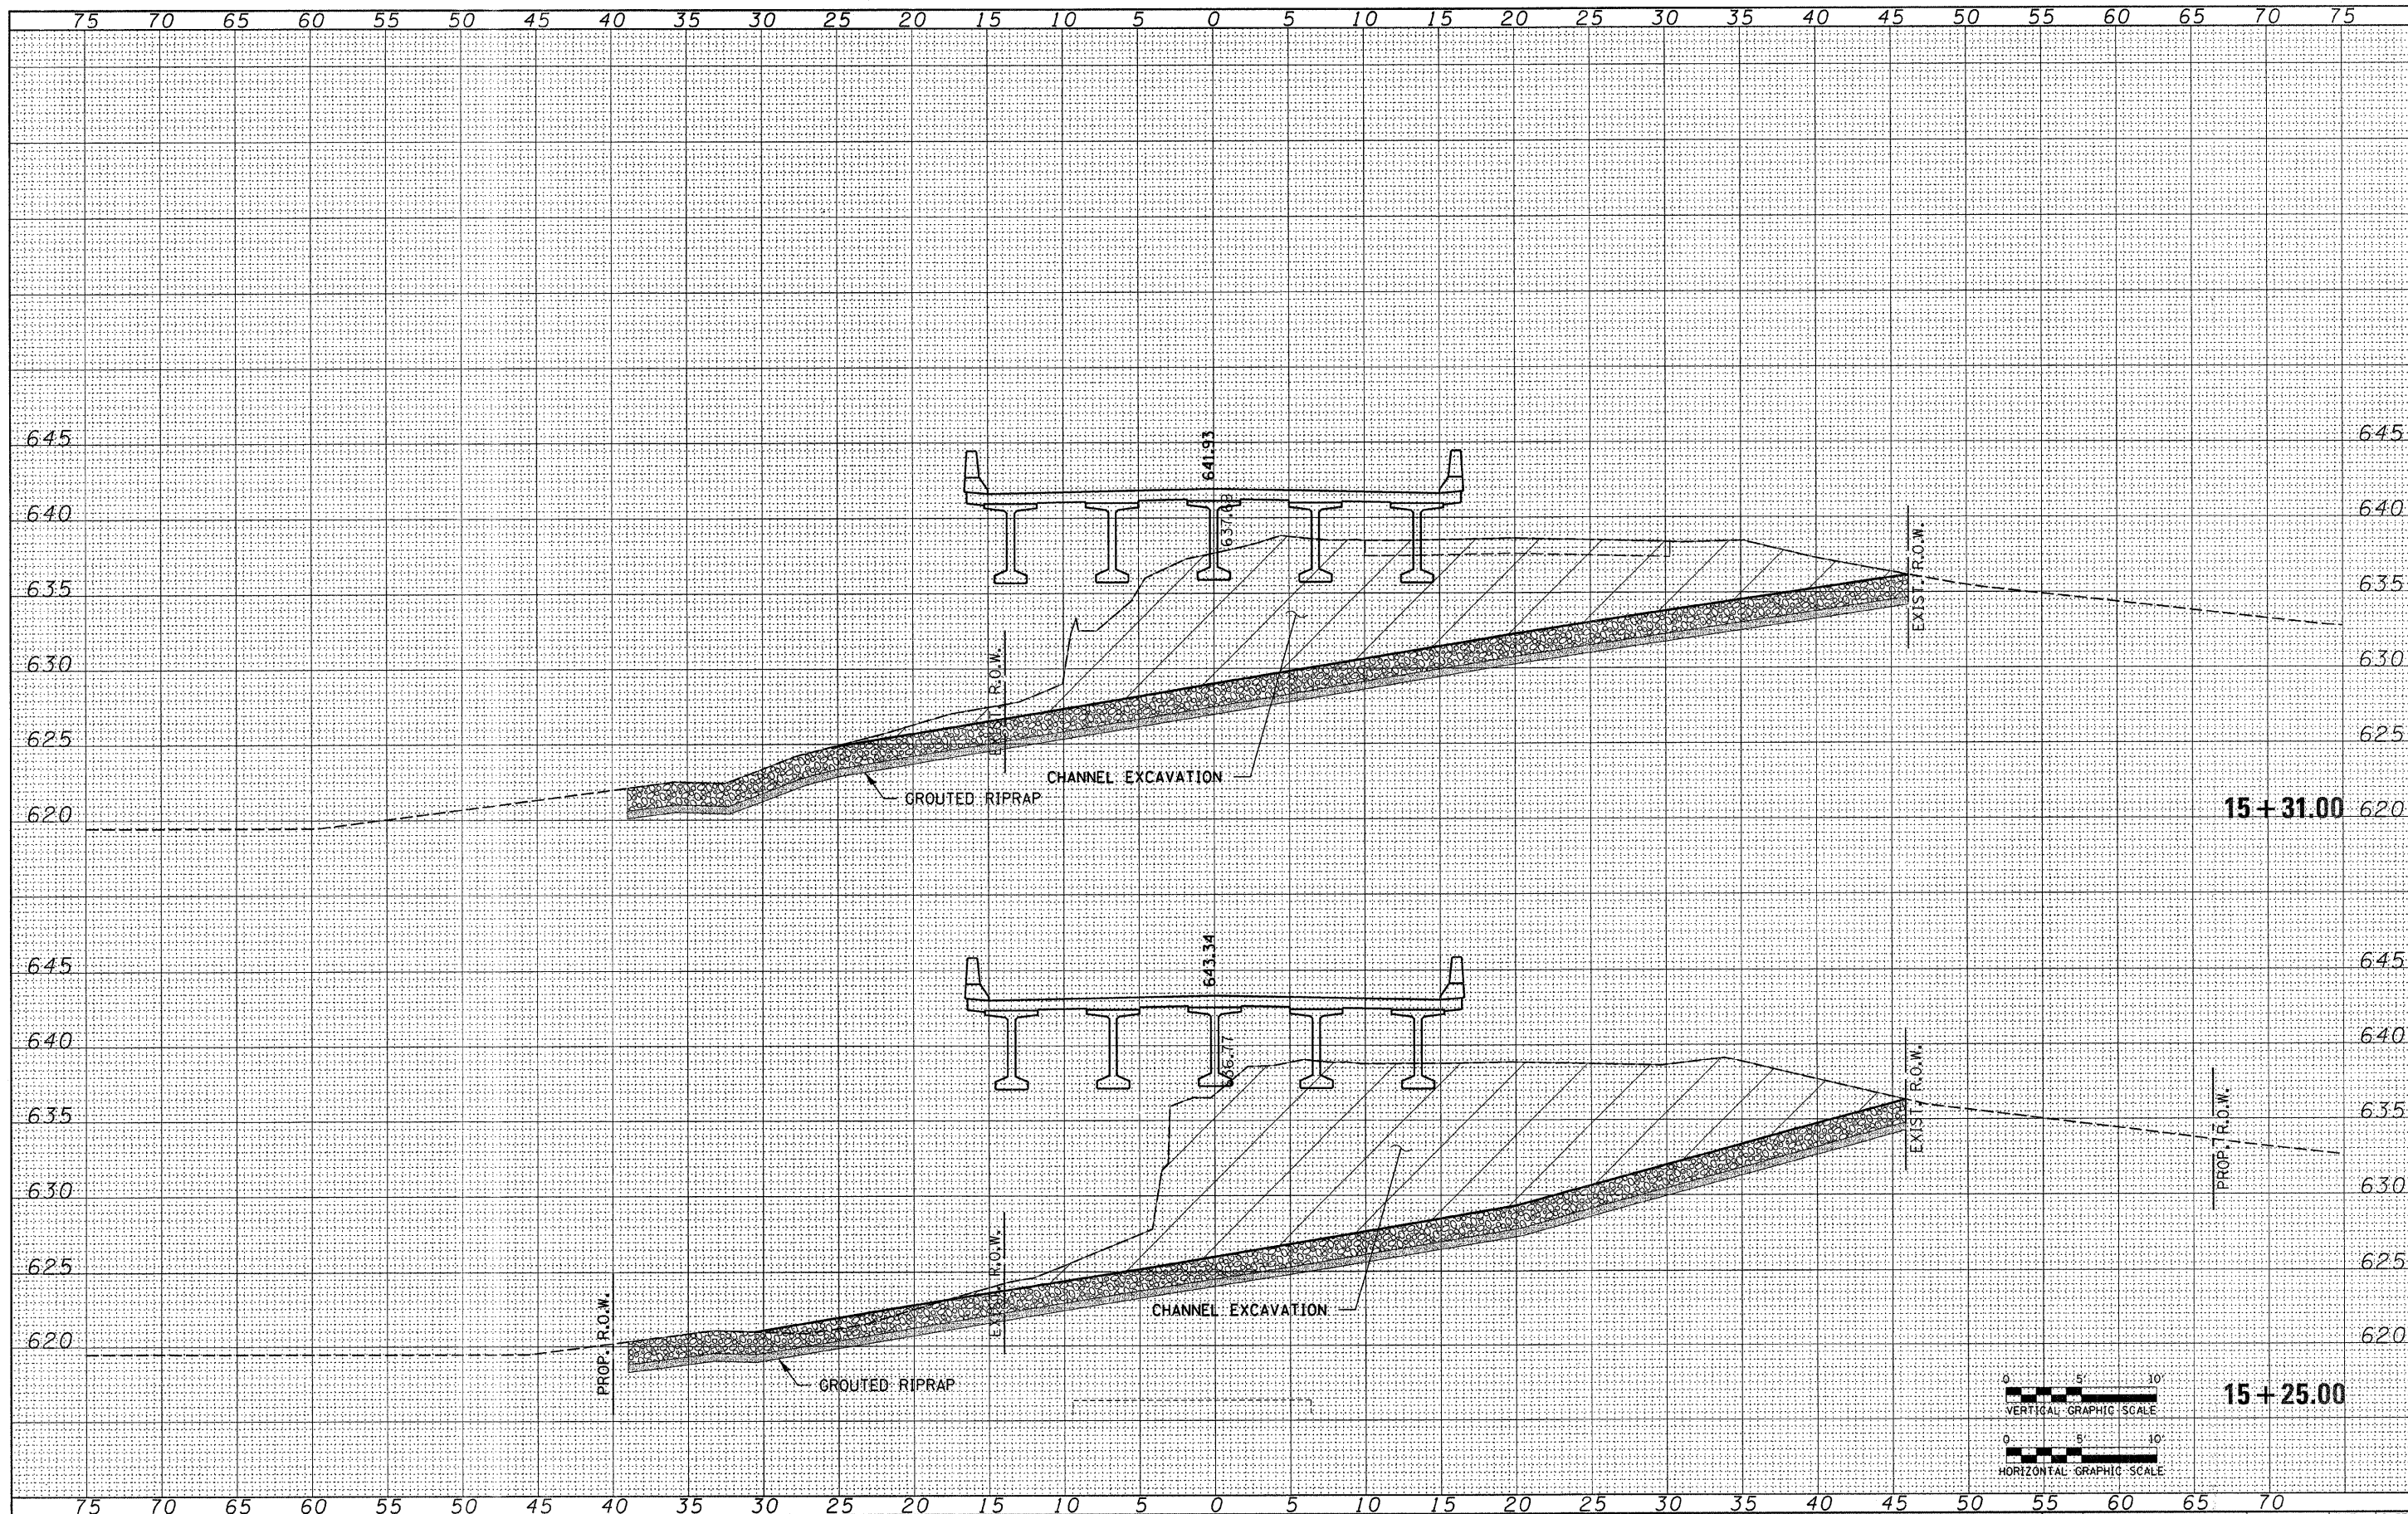

FILE NAME = 070373-sht-sxs-Alt1B.dgn

USER NAME =	DESIGNED - L.F.S.	REVISED -
	DRAWN - TWK	REVISED -
PLOT SCALE =	CHECKED - S.W.M.	REVISED - 02/02/09
PLOT DATE = 2/2/2009	DATE - 10/31/08	REVISED -

STATE OF ILLINOIS
WOODFORD COUNTY HIGHWAY DEPARTMENT

HLR HAMPTON, LENZINI & RENWICK, INC.
CIVIL & STRUCTURAL ENGINEERS
LAND SURVEYORS

CROSS SECTIONS
COAL BANK ROAD
SCALE: SHEET NO. OF SHEETS STA. 15+25.00 TO STA. 15+31.00

T.R.	SECTION	COUNTY	TOTAL SHEETS	SHEET NO.
50	05-08145-00-BR	WOODFORD	47	23
METAMORA R.D.		CONTRACT NO. 89448		
FED. ROAD DIST. NO.		ILLINOIS FED. AID PROJECT		