


| | | |
|------------------|---------------|------|
| FINAL SURVEY NO. | SURVEYED | DATE |
| NOTE BOOK NO. | PLOTTED | |
| AREAS CHECKED | TEMPLATE | |
| AREAS CHECKED | AREAS CHECKED | |

| | | |
|---------------------|---------------|------|
| ORIGINAL SURVEY NO. | SURVEYED | DATE |
| NOTE BOOK NO. | PLOTTED | |
| AREAS CHECKED | TEMPLATE | |
| AREAS CHECKED | AREAS CHECKED | |

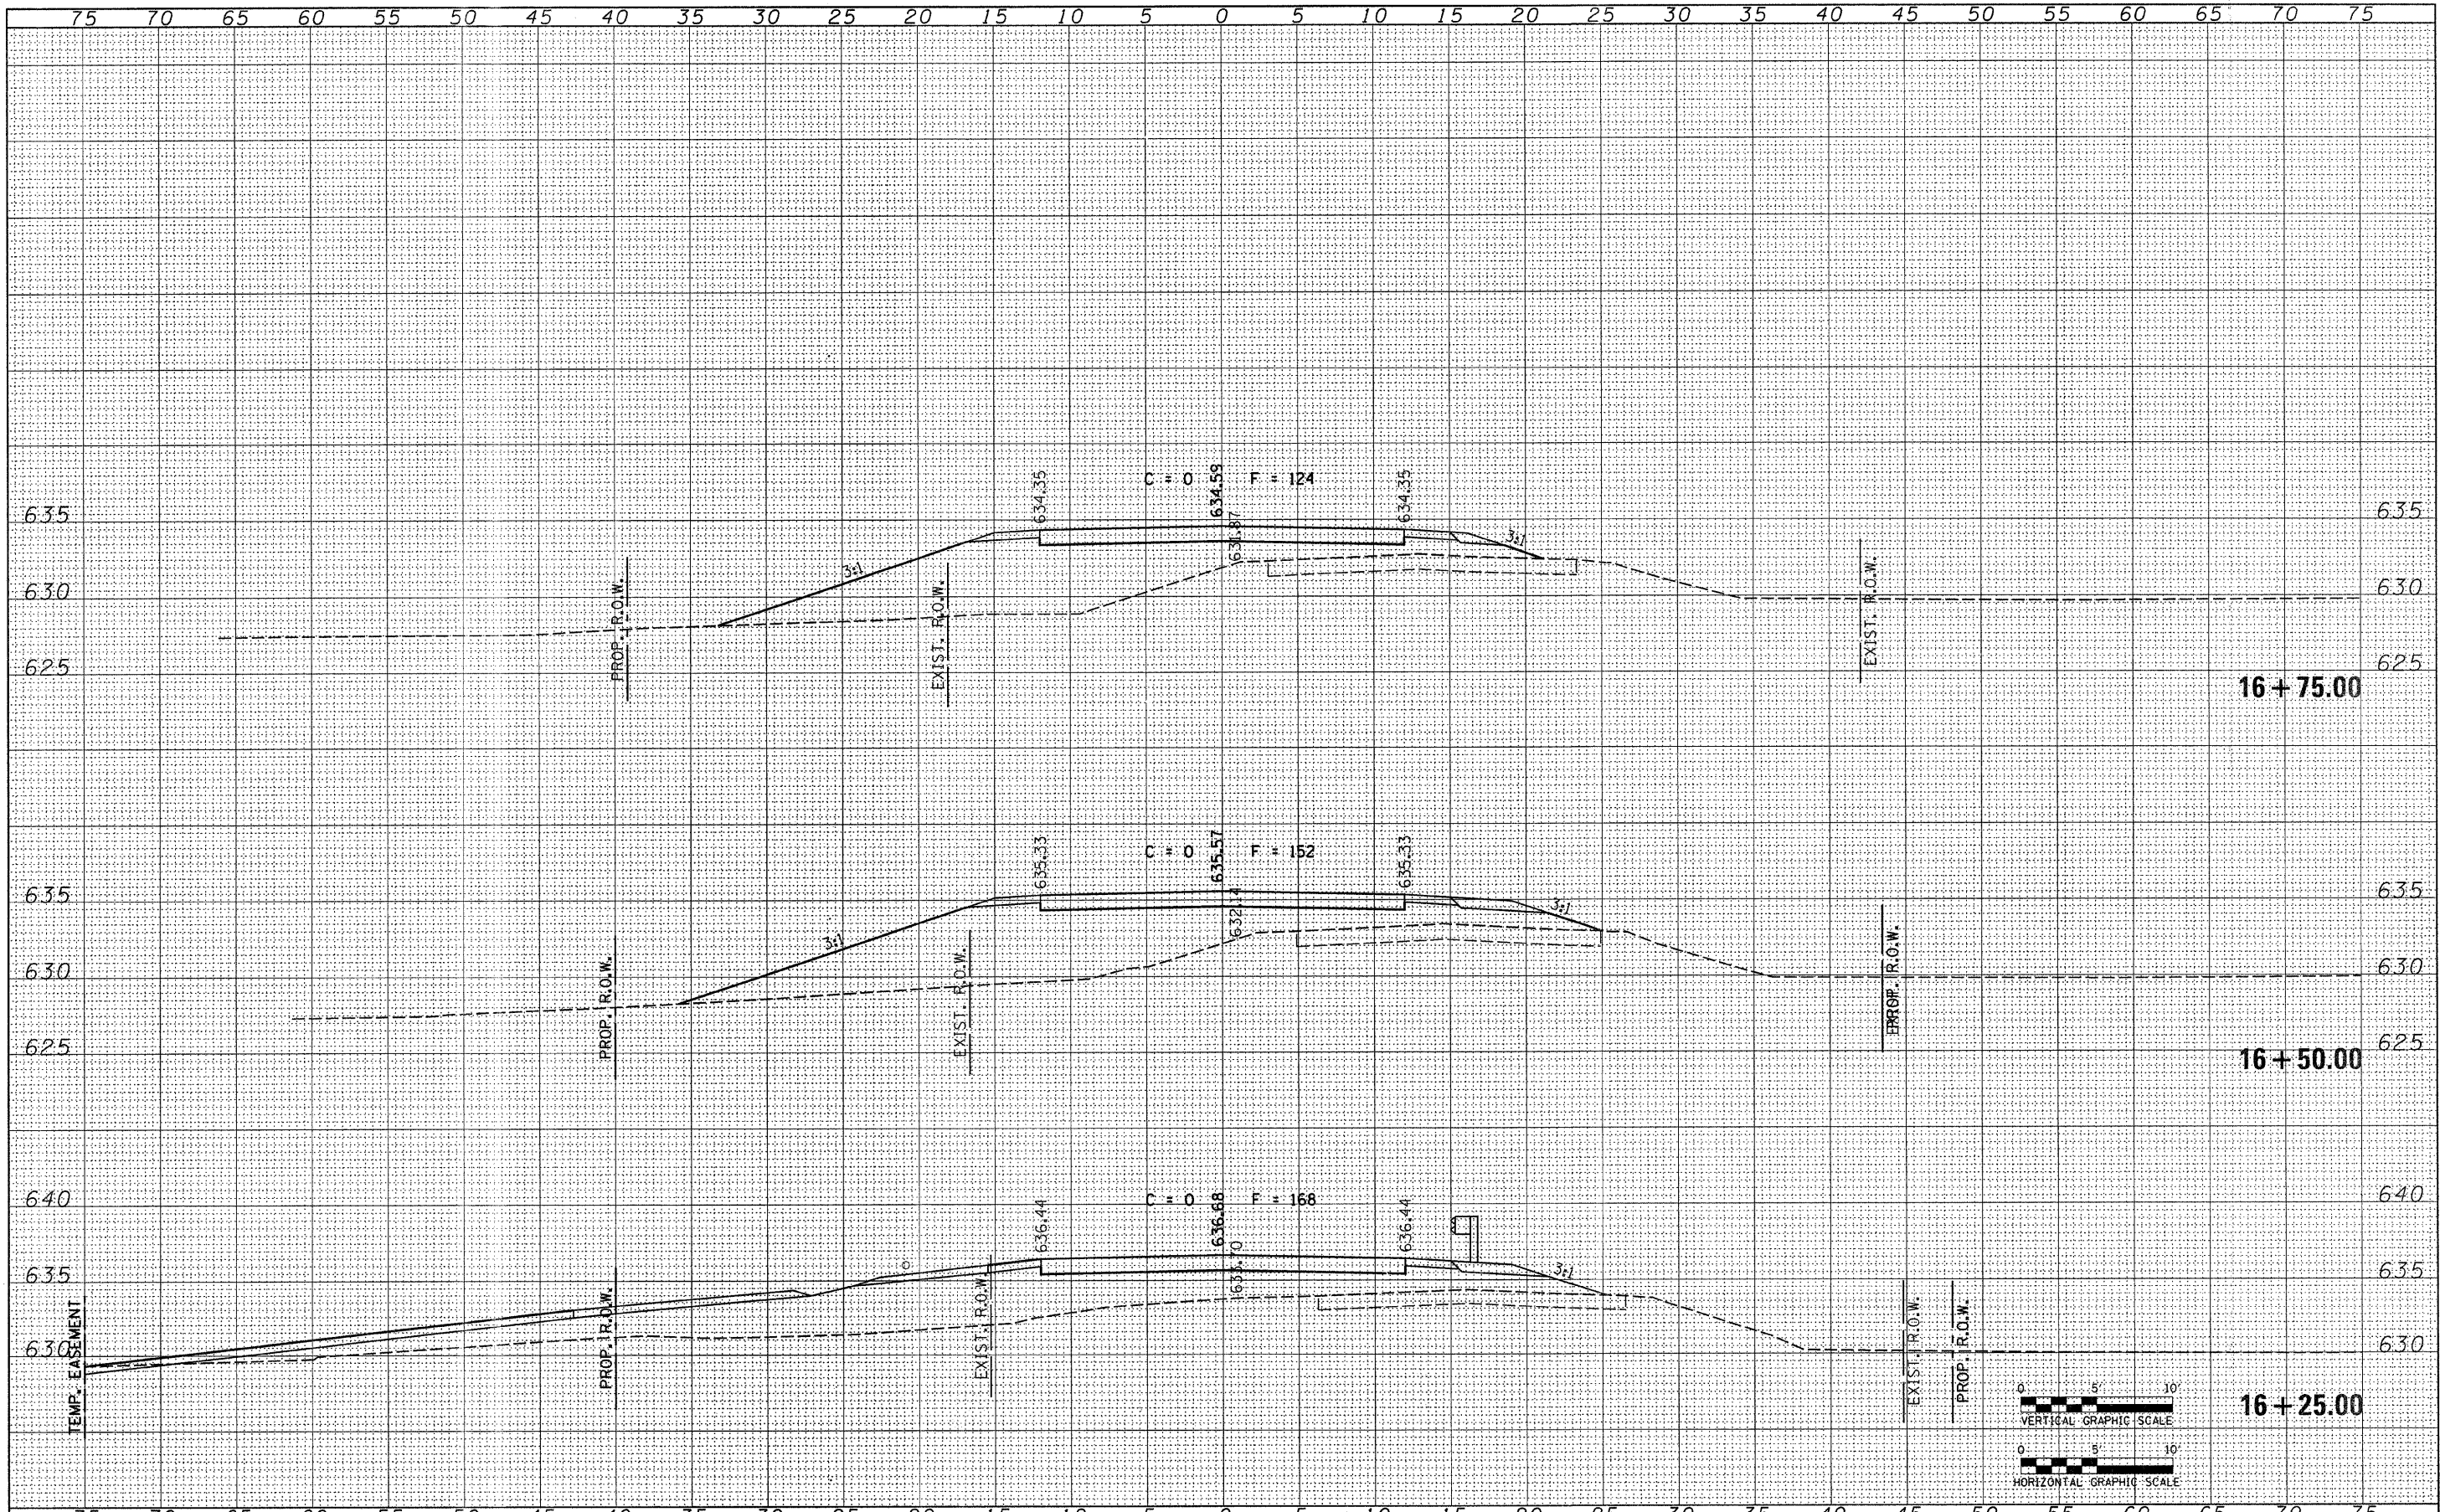

| | | | | | | | | | | | | |
|---------------------------------------|------------------|--------------------|-----------|---|---|-----------------------|----------------|---------------------------|---------|--------|--------------|-----------|
| FILE NAME = 078373-sht-xxx-Al.tib.dgn | USER NAME = | DESIGNED - L.F.S. | REVISED - | STATE OF ILLINOIS WOODFORD COUNTY HIGHWAY DEPARTMENT | HAMPTON, LENZINI & RENWICK, INC. CIVIL & STRUCTURAL ENGINEERS LAND SURVEYORS | CROSS SECTIONS | | T.R. | SECTION | COUNTY | TOTAL SHEETS | SHEET NO. |
| PLOT SCALE = | CHECKED - S.W.M. | REVISED - 02/02/09 | | | | 50 | 05-08145-00-BR | WOODFORD | 47 | 25 | | |
| PLOT DATE = 2/2/2009 | DATE - 10/31/08 | REVISED - | | | | METAMORA R.D. | | CONTRACT NO. 89448 | | | | |
| | | | | | | FED. ROAD DIST. NO. | | ILLINOIS FED. AID PROJECT | | | | |