
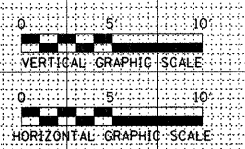


75 70 65 60 55 50 45 40 35 30 25 20 15 10 5 0 5 10 15 20 25 30 35 40 45 50 55 60 65 70 75

DATE
BY
ORIGINAL SURVEY
SURVEYED PLOTTED
NOTE BOOK TEMPLATE
AREAS CHECKED
NO.

DATE
BY
ORIGINAL SURVEY
SURVEYED PLOTTED
NOTE BOOK TEMPLATE
AREAS CHECKED
NO.

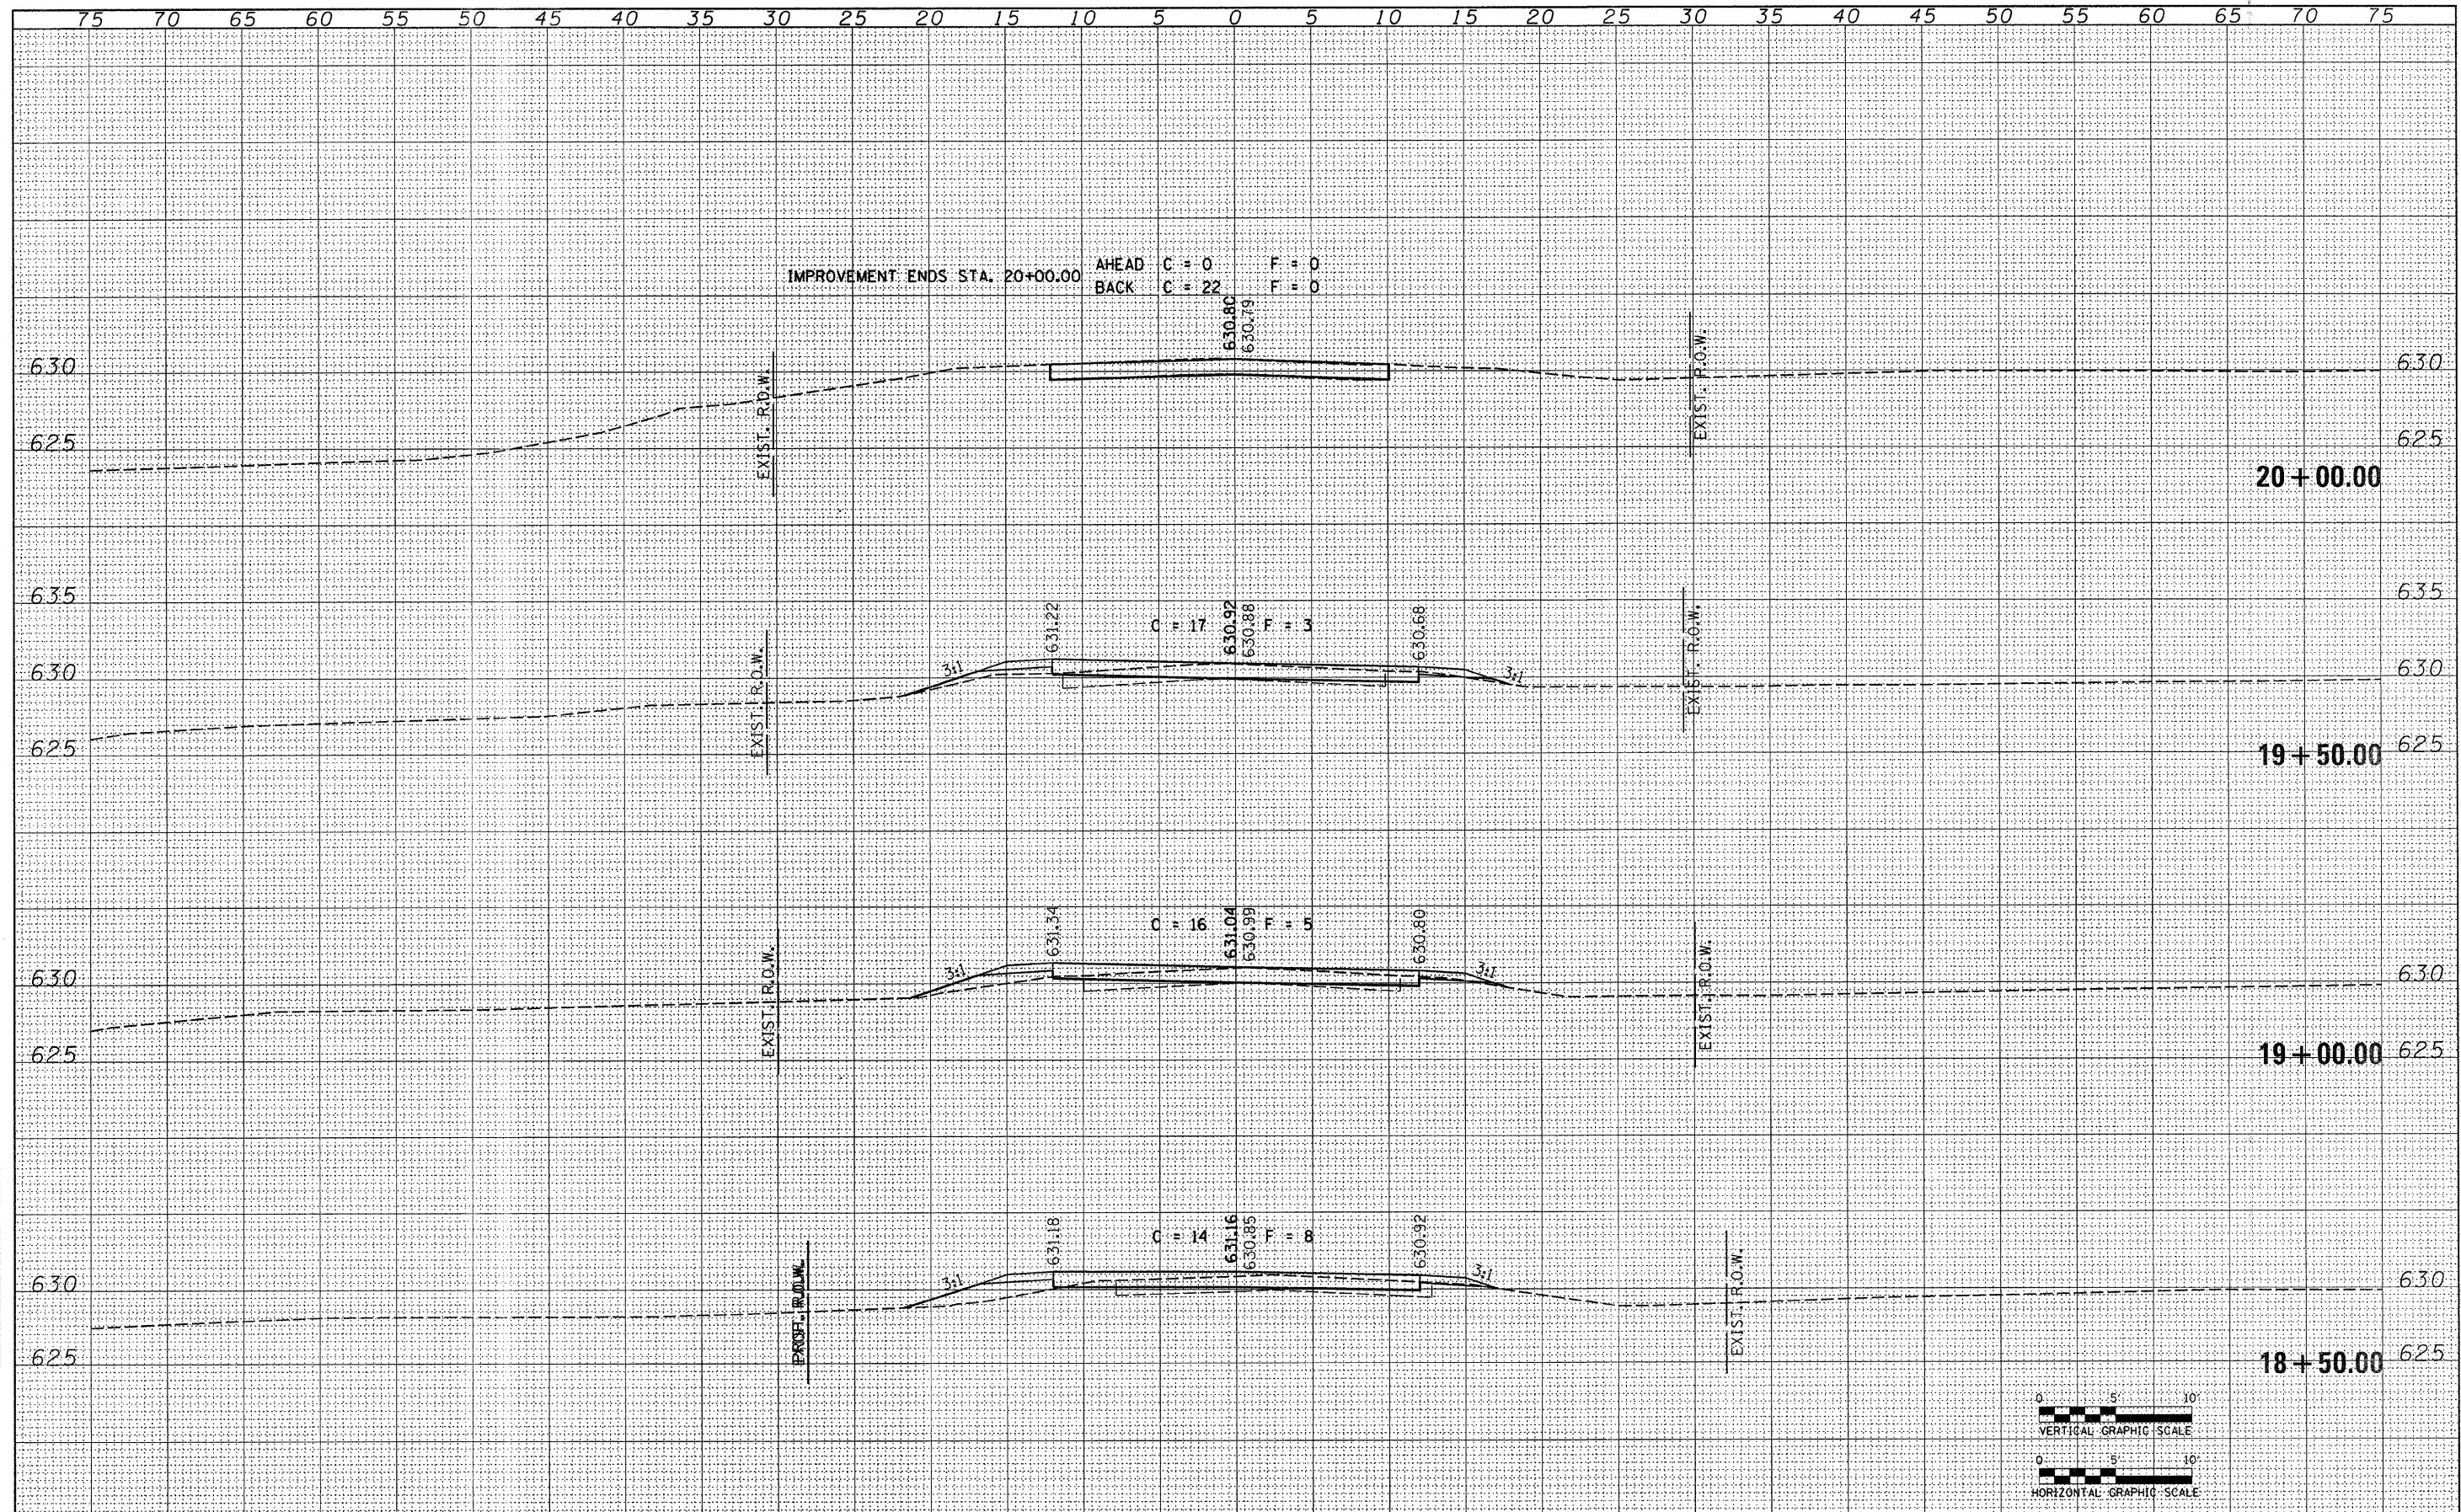

FILE NAME = 078373-sh1-sxs-Alt1B.dgn	USER NAME =	DESIGNED - L.F.S.	REVISED -	<table border="1"> <tr><td>STATE OF ILLINOIS</td></tr> <tr><td>WOODFORD COUNTY HIGHWAY DEPARTMENT</td></tr> </table>	STATE OF ILLINOIS	WOODFORD COUNTY HIGHWAY DEPARTMENT	<table border="1"> <tr><td>HAMPTON, LENZINI &amp; RENWICK, INC.</td></tr> <tr><td>CIVIL &amp; STRUCTURAL ENGINEERS</td></tr> <tr><td>LAND SURVEYORS</td></tr> </table>	HAMPTON, LENZINI & RENWICK, INC.	CIVIL & STRUCTURAL ENGINEERS	LAND SURVEYORS	<table border="1"> <tr><td>CROSS SECTIONS</td></tr> <tr><td>COAL BANK ROAD</td></tr> </table>	CROSS SECTIONS	COAL BANK ROAD	T.R.	SECTION	COUNTY	TOTAL SHEETS	SHEET NO.
STATE OF ILLINOIS																		
WOODFORD COUNTY HIGHWAY DEPARTMENT																		
HAMPTON, LENZINI & RENWICK, INC.																		
CIVIL & STRUCTURAL ENGINEERS																		
LAND SURVEYORS																		
CROSS SECTIONS																		
COAL BANK ROAD																		
PLLOT SCALE =	CHECKED - S.W.M.	REVISED - 02/02/09					50	05-08145-00-BR	WOODFORD	47	27							
PLLOT DATE = 2/2/2009	DATE - 10/31/08	REVISED -						METAMORA R.D.		CONTRACT NO. 89448								

SCALE: SHEET NO. OF SHEETS STA. 18+50.00 TO STA. 20+00.00 FED. ROAD DIST. NO. ILLINOIS FED. AID PROJECT