

**McClure**  
 Engineering Associates, Inc.  
 Macomb, Illinois 61455  
 1001 S. Jackson Street  
 Macomb, IL 61455  
 Design Firm License #184-000816 Copyright 2008 by McClure Engineering Associates, Inc.

PLOTTING SCALE:	1" = 20'
DRAWN BY:	JAH
CHECKED BY:	JAR
DATE:	OCTOBER 2008

REVISIONS	
NO.	DATE



**WARD STREET IMPROVEMENTS**  
**REMOVAL PLANS - STA. 309+00 TO 319+00**  
 CITY OF MACOMB  
 SOUTH WARD ST.  
 FILE NAME: W:\DRAWINGS\MACOMB\WARDST\WARD-ST-REMOVAL FIELD BOOK No. 2257 JOB NUMBER: 03-08-00099

MATCHLINE STA. 309+00

MATCHLINE STA. 314+00

MATCHLINE STA. 314+00

MATCHLINE STA. 319+00

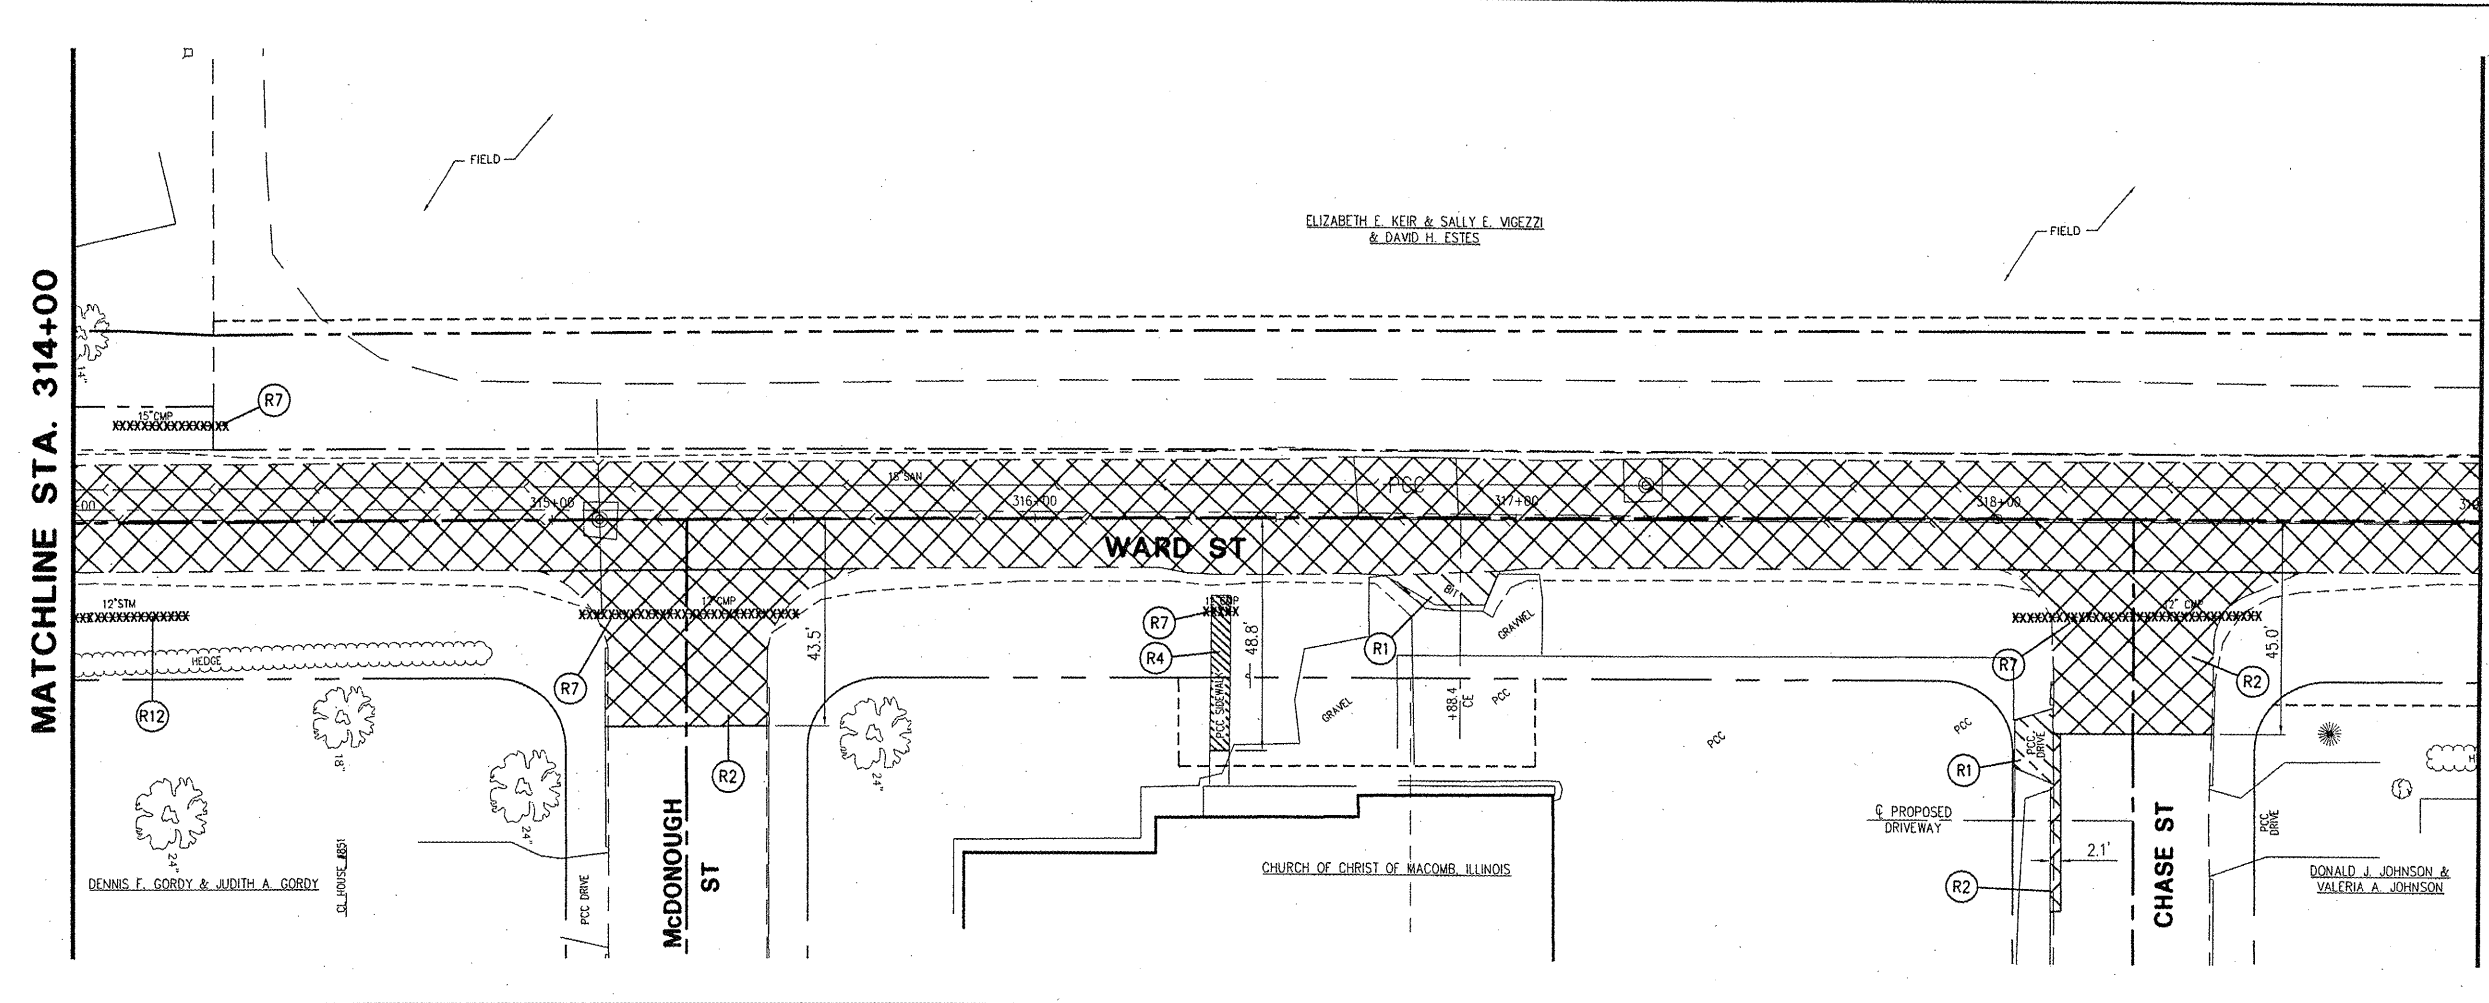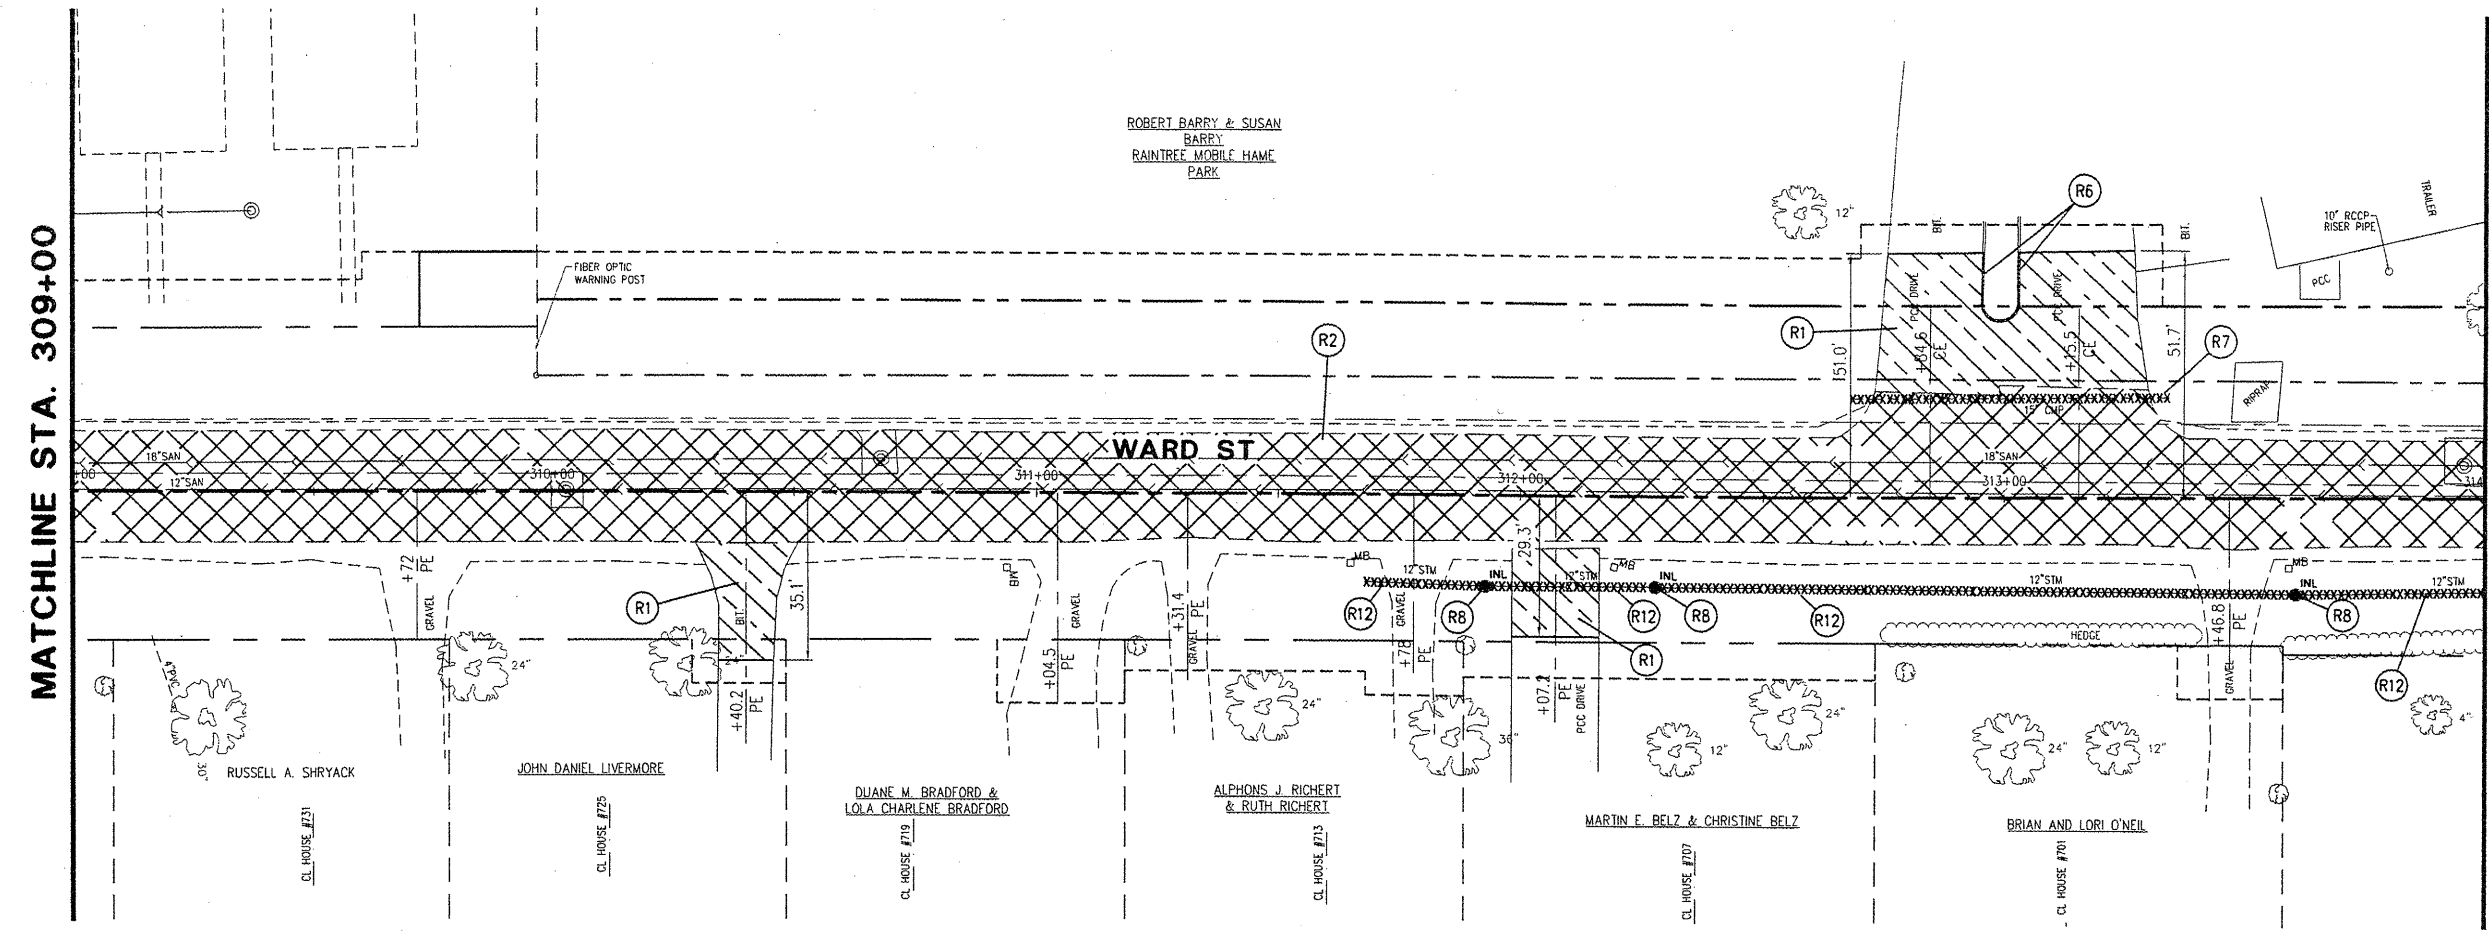

- REMOVAL ITEM LEGEND**
- (R1) DRIVEWAY PAVEMENT REMOVAL
  - (R2) PAVEMENT REMOVAL
  - (R3) BRICK SIDEWALK REMOVAL
  - (R4) CONCRETE SIDEWALK REMOVAL
  - (R5) CURB AND GUTTER REMOVAL
  - (R6) CURB REMOVAL
  - (R7) CULVERT REMOVAL
  - (R8) INLET REMOVAL
  - (R9) MANHOLE REMOVAL
  - (R10) TREE REMOVAL
  - (R11) TREE REMOVAL (ACRES)
  - (R12) STORM SEWER REMOVAL