


MATCHLINE STA. 319+00


MATCHLINE STA. 324+40

ELIZABETH F. KEIR & SALLY F. VIGEZZI
& DAVID H. ESTES

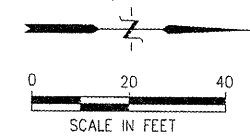

CITY OF MACOMB - WARD STREET
SEC. 06--00139--00--PV F.A.U. 6919
PROJ. M05040 (009)
CONTRACT No. 89469 SHT 18 OF 59

SHEET NO
18
of **59**

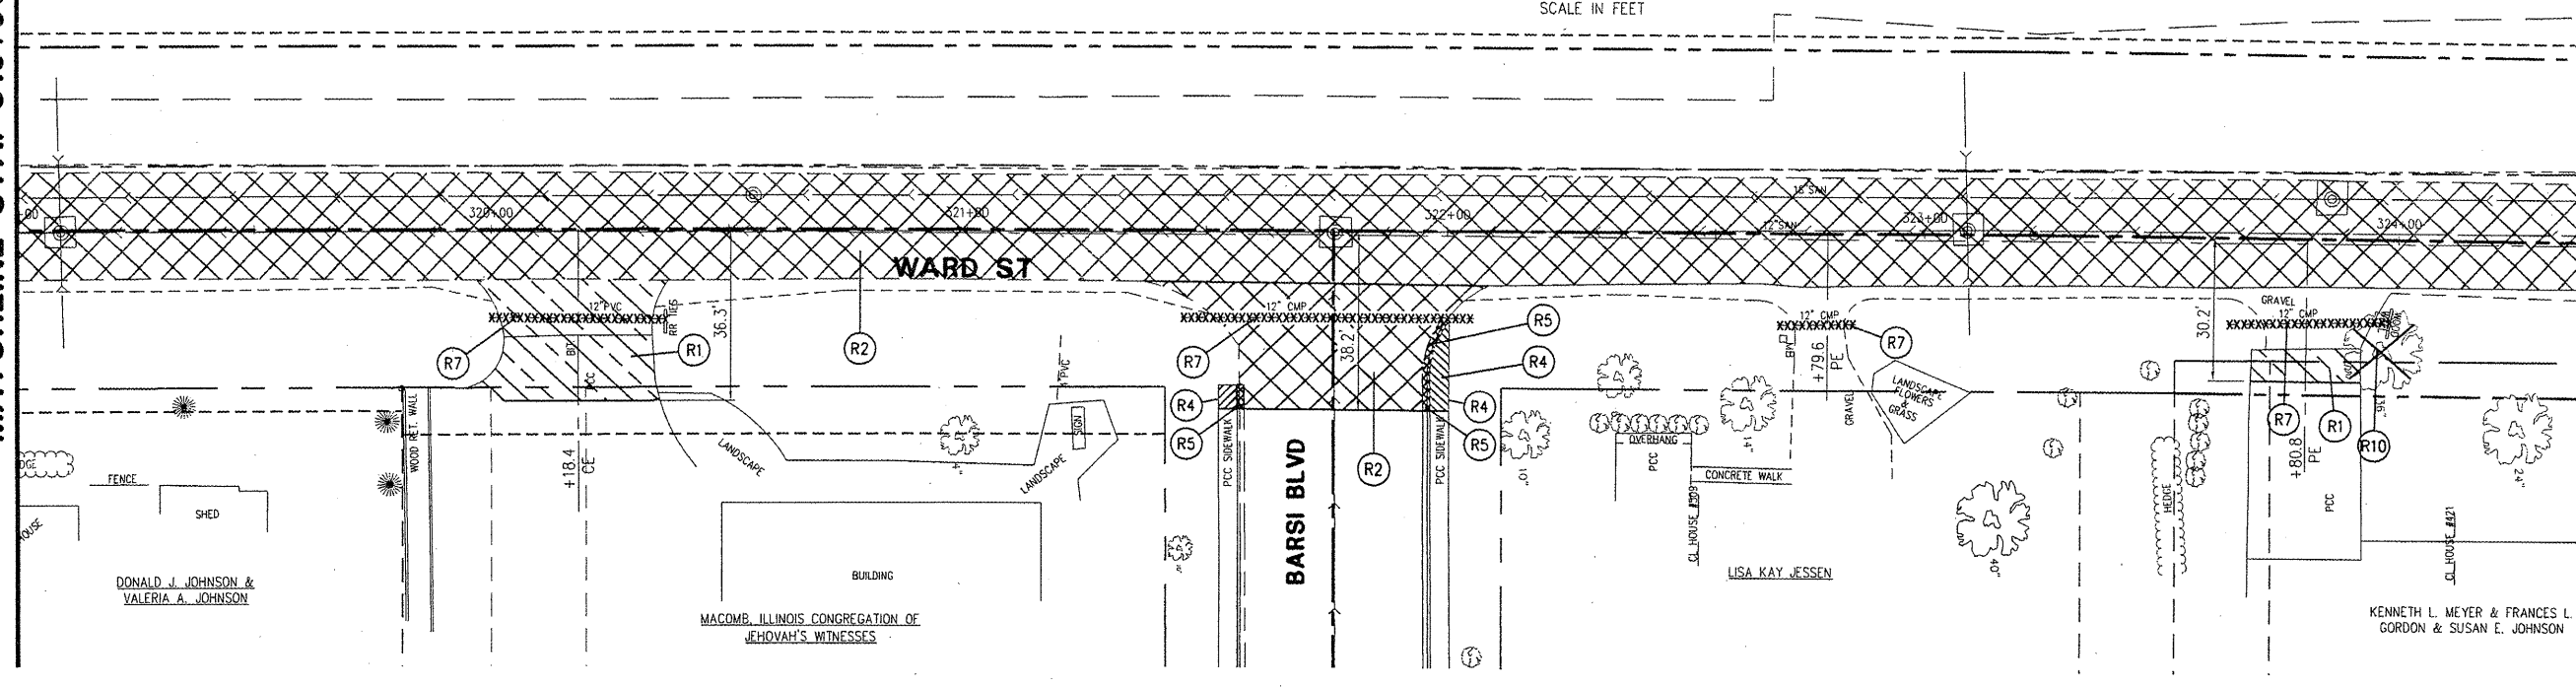

MATCHLINE STA. 324+40

- REMOVAL ITEM LEGEND**
- (R1) DRIVEWAY PAVEMENT REMOVAL
 - (R2) PAVEMENT REMOVAL
 - (R3) BRICK SIDEWALK REMOVAL
 - (R4) CONCRETE SIDEWALK REMOVAL
 - (R5) CURB AND GUTTER REMOVAL
 - (R6) CURB REMOVAL
 - (R7) CULVERT REMOVAL
 - (R8) INLET REMOVAL
 - (R9) MANHOLE REMOVAL
 - (R10) TREE REMOVAL
 - (R11) TREE REMOVAL (ACRES)
 - (R12) STORM SEWER REMOVAL


McClure Engineering Associates, Inc.
 Macomb, Illinois 61455
 114 East Jackson Street
 Macomb, Illinois 61455
 (309) 833-4998
 (309) 837-4909
 Design firm License #08-00816 Copyright 2008 by McClure Engineering Associates, Inc.

PLOTTING SCALE: 1" = 20'

DRAWN BY:	JAH
CHECKED BY:	JAR
DATE:	OCTOBER

MATCHLINE STA. 5+75

ELIZABETH F. KEIR & SALLY F. VIGEZZI
& DAVID H. ESTES

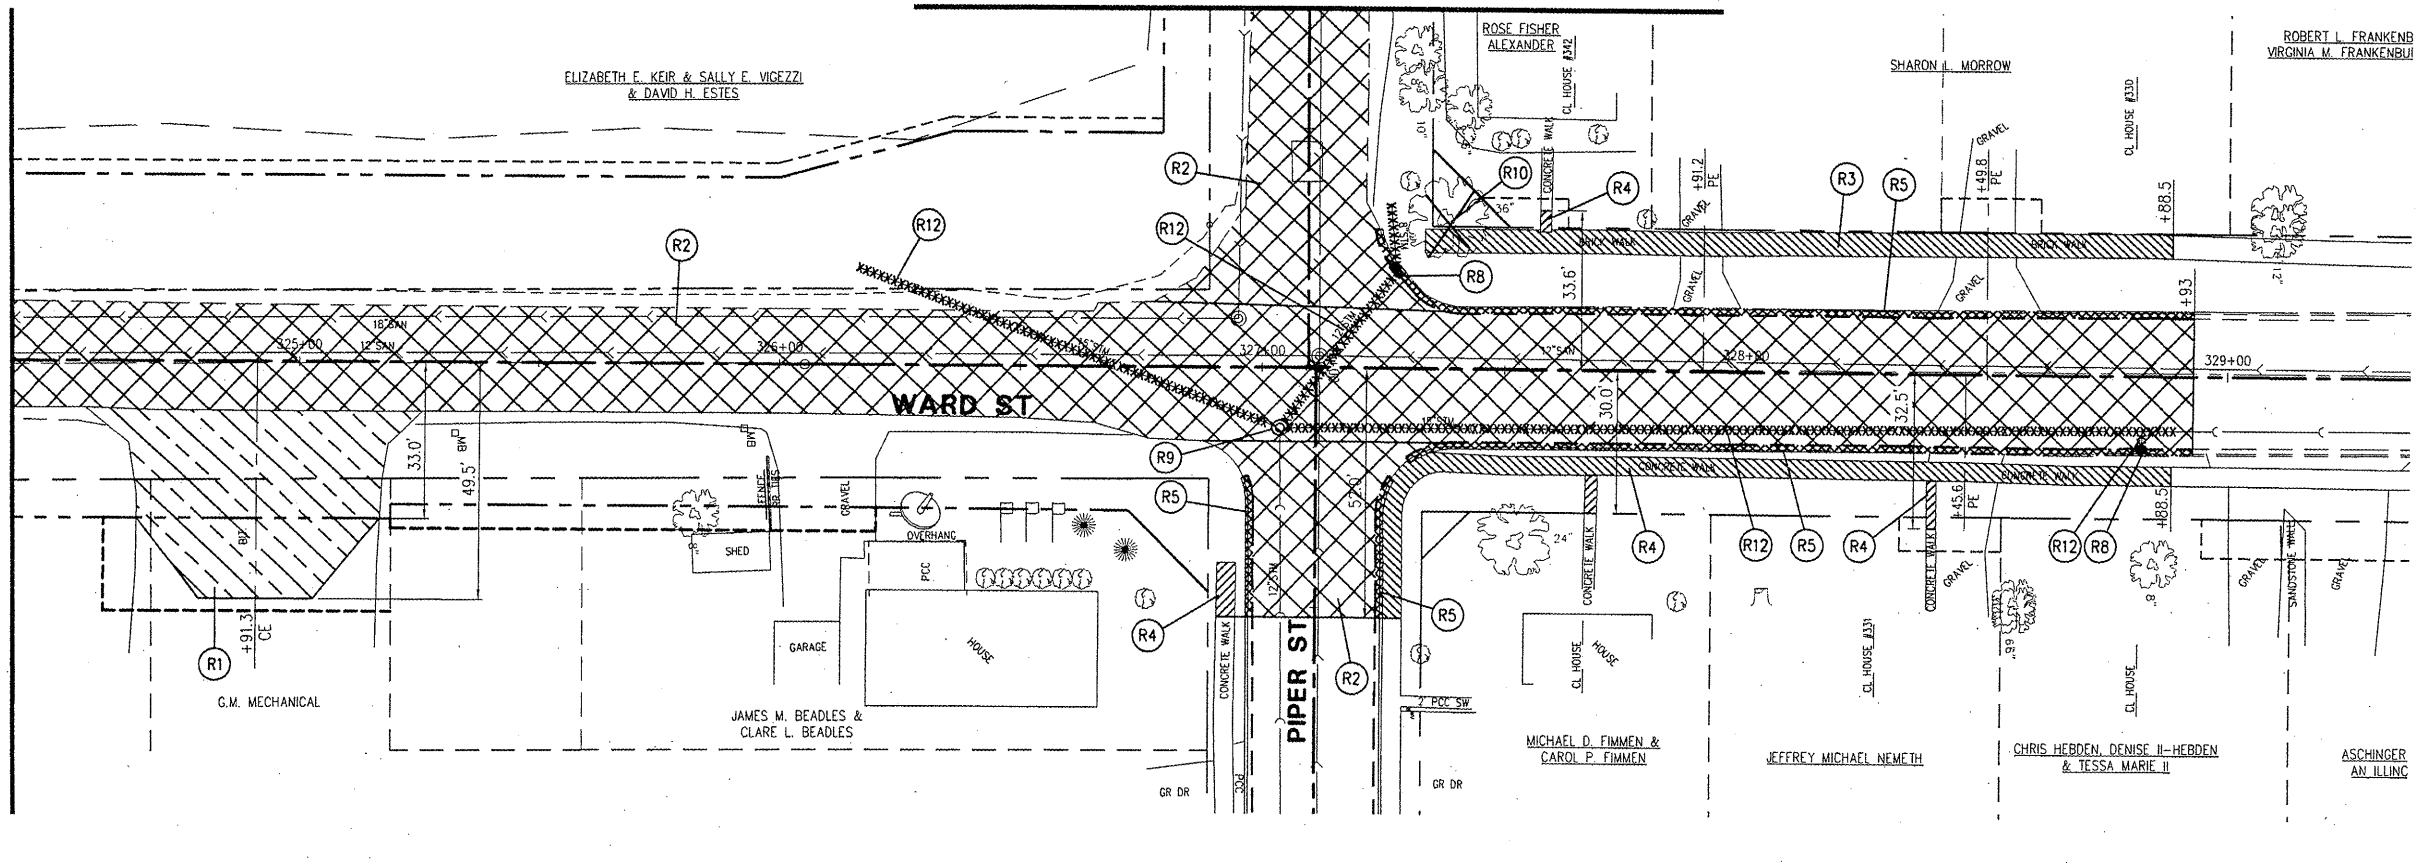

MATCHLINE STA. 5+75

NO.	REVISIONS	DATE

**WARD STREET IMPROVEMENTS
REMOVAL PLANS - STA. 319+00 TO 329+00
CITY OF MACOMB**

SOUTH WARD ST.
 FILE NAME: W:\DRAWINGS\MACOMB\WARDST\WARD-ST-REMOVAL FIELD BOOK No. 2257 JOB NUMBER: 01-29-08098
 MACOMB, ILLINOIS
 JOB NUMBER: 01-29-08098