


**McClure**  
 Engineering Associates, Inc.  
 Macomb, Illinois 61455  
 714 East Jackson Street  
 1091 833-4594  
 Design File License P81-00016 Copyright 2008 by McClure Engineering Associates, Inc.

**POLYUREA PAVEMENT MARKING**


LOCATION	SO. FT.	LINE 4" (YELLOW) FEET	LINE 4" (YELLOW SKIP/DASH) FEET	LINE 4" (DOUBLE YELLOW) FEET	LINE 6" (WHITE) FEET	LINE 8" (WHITE) FEET	LINE 12" (YELLOW) FEET	LINE 12" (WHITE) FEET	LINE 24" (WHITE) FEET
STA 300+35 TO 307+00	94	127	280	413	187	---	71	---	13
STA 307+00 TO 315+00	125	630	400	---	90	---	---	---	19
STA 315+00 TO 323+00	156	1,230	340	---	---	---	---	---	50
STA 323+00 TO 326+93	94	745	290	286	383	43	---	38	39
<b>SUB TOTAL</b>		<b>4,697</b>	<b>1,310</b>	<b>704</b>			<b>71</b>	<b>38</b>	<b>38</b>
<b>TOTAL</b>	<b>469</b>		<b>6,711</b>		<b>660</b>	<b>43</b>	<b>109</b>		<b>121</b>

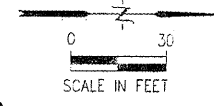

MATCHLINE STA. 315+00



MATCHLINE STA. 323+00

**WARD ST**

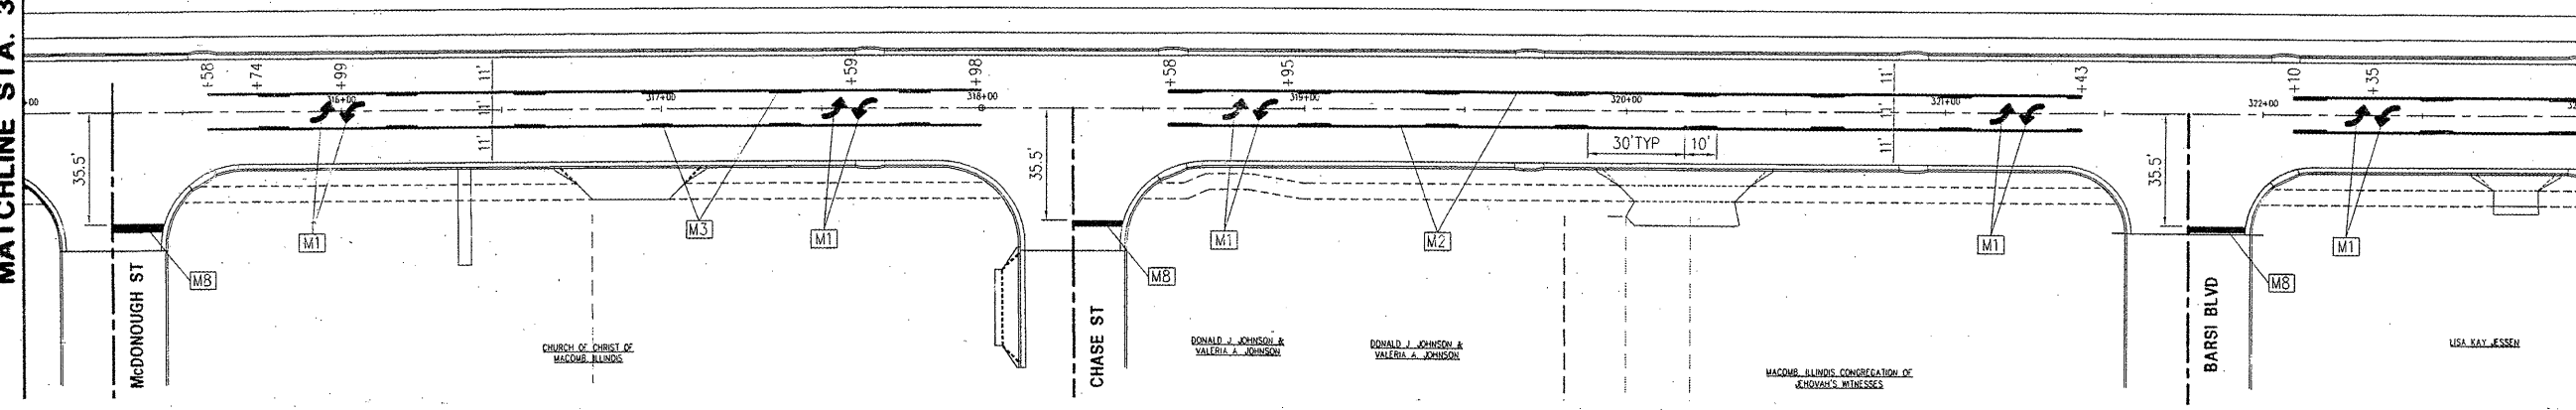

**SHARED USE PATH SIGNING SCHEDULE**

STA.	SIGN										
	R1-1	R1-2	R5-3	R5-6	R9-7	W3-1	W3-2	W11-1	W16-1	D11-1	M7-4
300+41	1	---	---	---	---	---	---	---	---	1	1
300+88	---	---	---	---	1	---	---	---	---	---	---
301+40	---	---	---	---	---	1	---	---	---	---	---
303+76	---	---	---	---	---	---	1	---	---	---	---
304+76	---	1	---	---	---	---	---	---	---	---	---
304+78	---	---	1	---	---	---	---	---	---	---	---
305+61	---	1	---	---	---	---	---	---	---	---	---
305+74	---	---	1	---	---	---	---	---	---	---	---
306+61	---	---	---	---	---	---	---	---	---	---	---
311+69	---	---	---	---	---	---	1	---	---	---	---
312+67	---	---	1	---	---	---	---	---	---	---	---
312+69	---	1	---	---	---	---	---	---	---	---	---
313+33	---	---	---	---	---	---	---	---	---	---	---
313+35	---	---	1	---	---	---	---	---	---	---	---
314+33	---	---	---	---	---	---	1	---	---	---	---
325+75	---	---	---	---	1	1	---	---	---	---	---
326+30	---	---	---	1	---	---	---	---	---	---	---
326+75	---	---	1	---	---	---	---	---	---	1	---
326+76	1	---	---	---	---	---	---	1	1	---	---
327+53	---	---	---	---	---	---	---	---	---	---	---
<b>TOTALS</b>	<b>2</b>	<b>4</b>	<b>5</b>	<b>1</b>	<b>2</b>	<b>2</b>	<b>4</b>	<b>1</b>	<b>1</b>	<b>2</b>	<b>1</b>

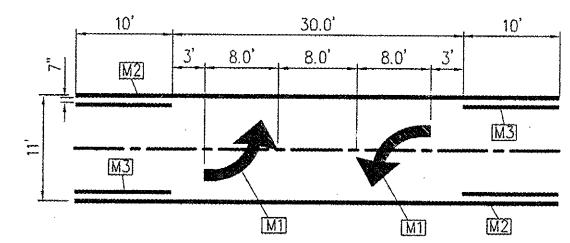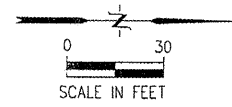

**PAVEMENT MARKING LEGEND**


- M1 POLYUREA PAVEMENT MARKING, LETTERS AND SYMBOLS, SPECIAL - LEFT/RIGHT TURN ARROWS (WHITE)
- M2 POLYUREA PAVEMENT MARKING, TYPE 1-LINE, 4" (YELLOW)
- M3 POLYUREA PAVEMENT MARKING, TYPE 1-LINE, 4" (YELLOW-SKIP/DASH)
- M4 POLYUREA PAVEMENT MARKING, TYPE 1-LINE, 4" (DOUBLE YELLOW)
- M5 POLYUREA PAVEMENT MARKING, TYPE 1-LINE, 6" (WHITE)
- M6 POLYUREA PAVEMENT MARKING, TYPE 1-LINE, 12" (YELLOW)
- M7 POLYUREA PAVEMENT MARKING, TYPE 1-LINE, 12" (WHITE)
- M8 POLYUREA PAVEMENT MARKING, TYPE 1-LINE, 24" (WHITE)
- M9 POLYUREA PAVEMENT MARKING, TYPE 1-LINE, 8" (WHITE)

**SHARED USE PATH SIGNING**

- R1-1 STOP SIGN-18"x18"
- R1-2 YIELD SIGN-18"x18"x18"
- R5-3 NO MOTOR VEHICLES-24"x24"
- R5-6 NO BICYCLES-24"x24"
- R9-7 SHARED USE PATH RESTRICTION-12"x18"
- W3-1 STOP AHEAD-18"x18"
- W3-2 YIELD AHEAD-18"x18"
- W11-1 BICYCLE WARNING-24"x24"
- W16-1 SHARE THE ROAD-18"x24"
- D11-1 BIKE ROUTE-24"x18"
- M7-4 ROUTE SIGN SUPPLEMENTAL 12"x9"

MATCHLINE STA. 323+00

**WARD ST**

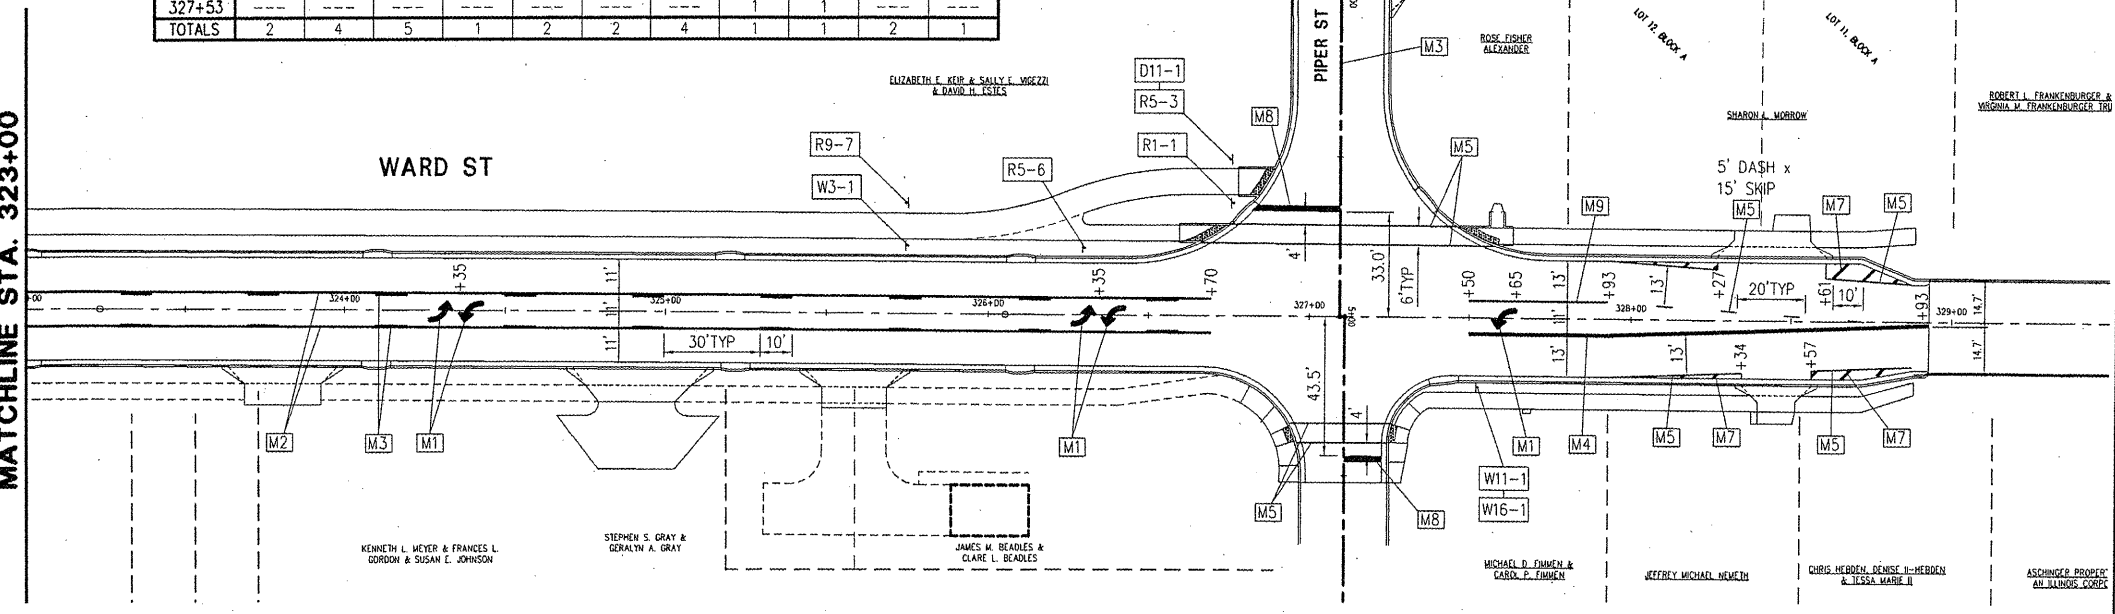

**WARD STREET IMPROVEMENTS  
 PAVEMENT MARKING PLAN - STA. 315 TO 328+93  
 CITY OF MACOMB**

SOUTH WARD ST.  
 FILE NAME: W:\DRAWINGS\MACOMB\WARDST\WARD-ST-2007 FIELD BOOK No. 2257 JOB NUMBER: 01-29-09099

REVISIONS

NO.	ITEM	DATE

PLOTTING SCALE: 1" = 30'

DRAWN BY: JAR  
 CHECKED BY: JAR  
 DATE: OCTOBER 2009