



PLOTTING SCALE:	1" = 1'
DRAWN BY:	TAB
CHECKED BY:	JAR
DATE:	OCTOBER 2008

NO.	REVISIONS	DATE


**WARD STREET IMPROVEMENTS**  
**TYPICAL CONSTRUCTION DETAILS**  
 CITY OF MACOMB  
 MACOMB, ILLINOIS  
 FIELD BOOK No. 2257 JOB NUMBER: 03-08-08099  
 SOUTH WARD ST.  
 FILE NAME: W:\DRAWINGS\MACOMB\WARDS\TYPICAL-SECTIONS FIELD BOOK No. 2257 JOB NUMBER: 03-08-08099

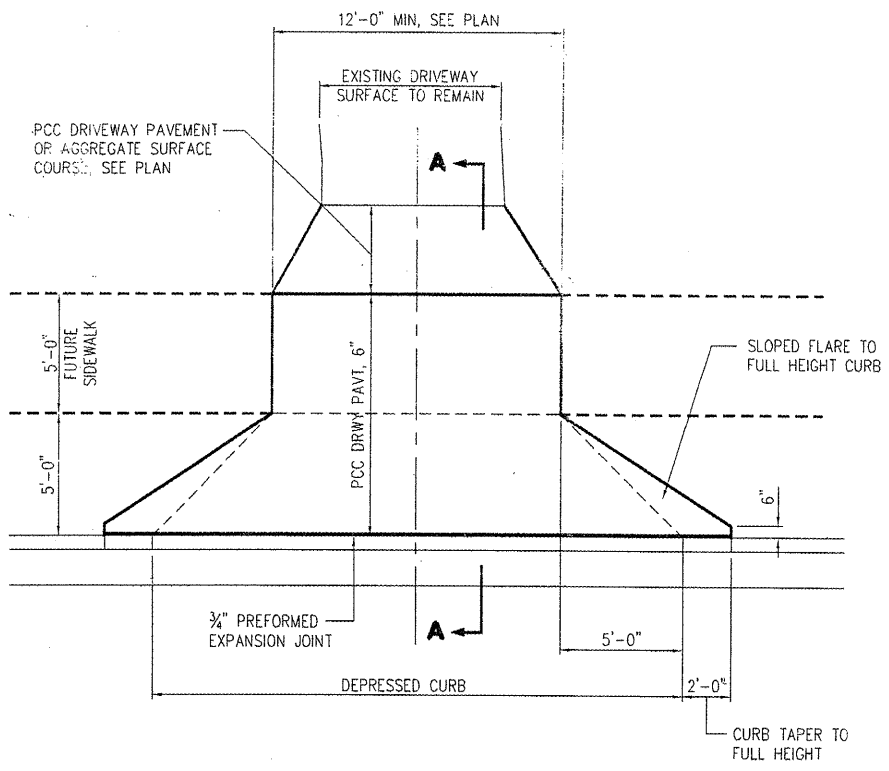


**PRIVATE ENTRANCE PLAN**  
**SOUTH OF PIPER STREET**

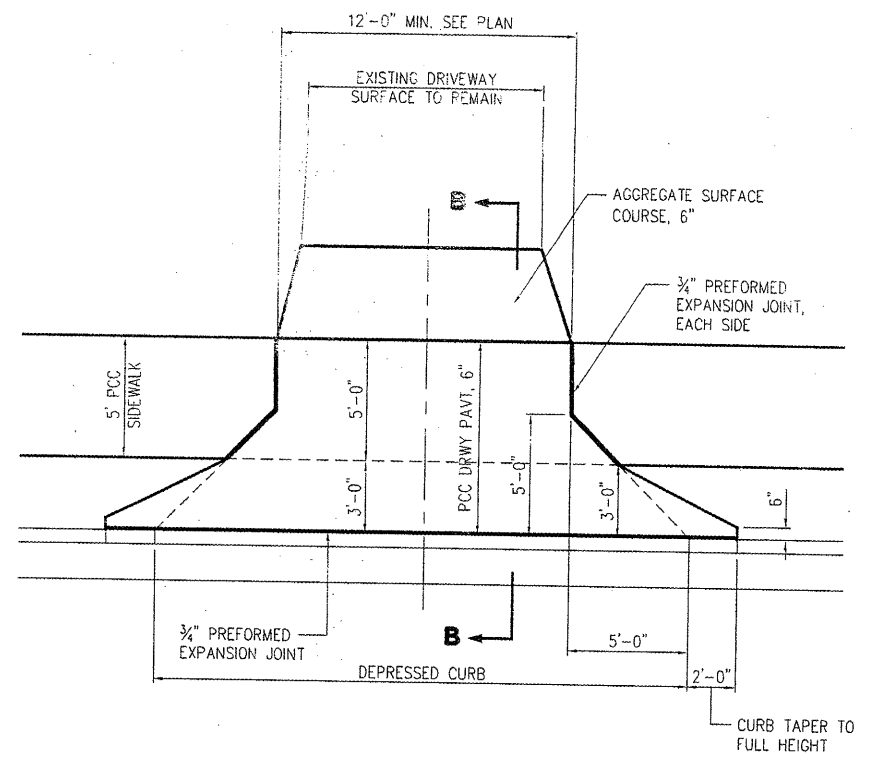


**PRIVATE ENTRANCE PLAN**  
**NORTH OF PIPER STREET**

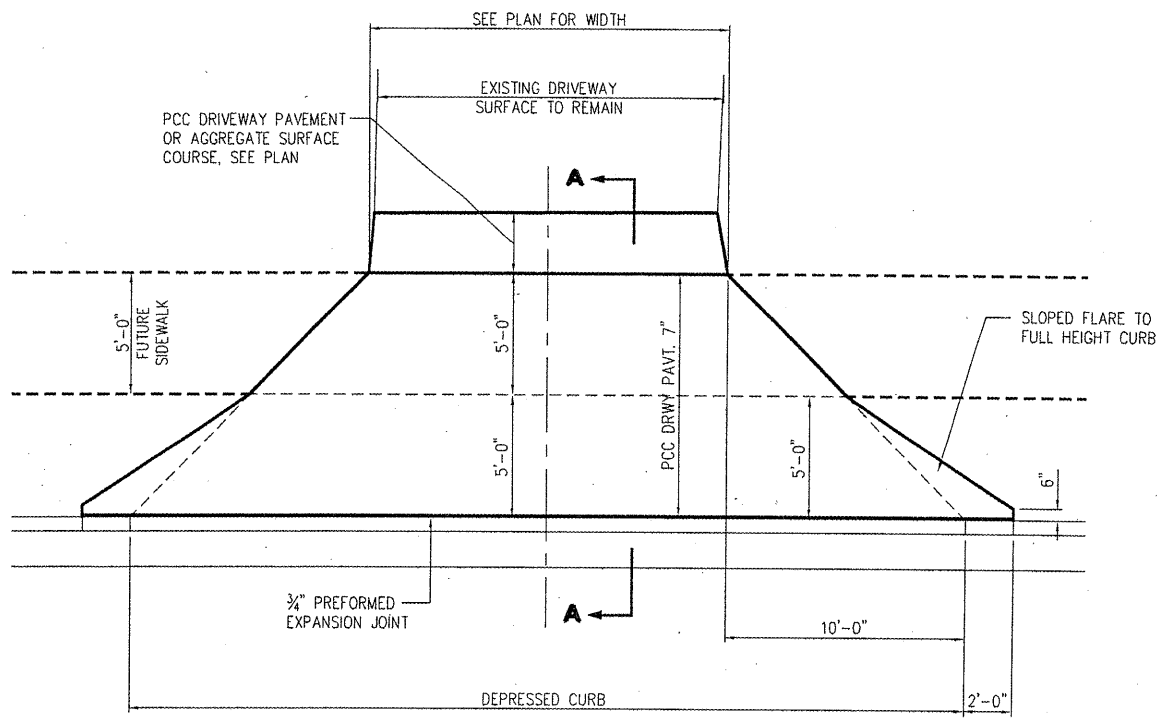

**COMMERCIAL ENTRANCE PLAN**

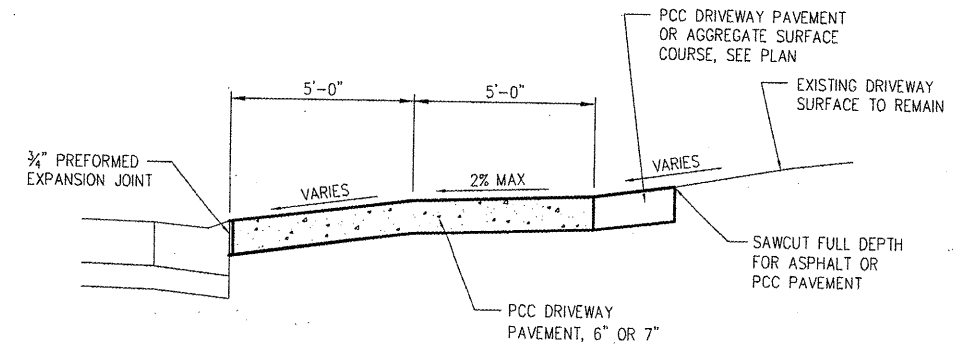


**SECTION A-A**

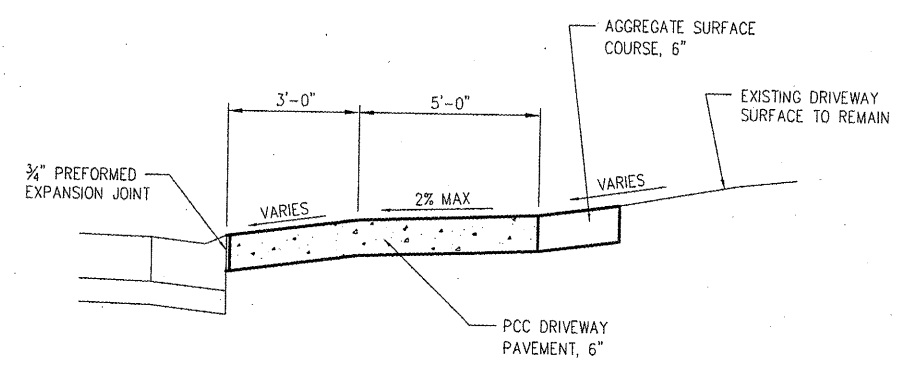


**SECTION B-B**

**NOTE:**  
 JOINTS SHALL BE CONSTRUCTED  
 IN ACCORDANCE WITH ARTICLE  
 420.05 OF THE STANDARD  
 SPECIFICATIONS

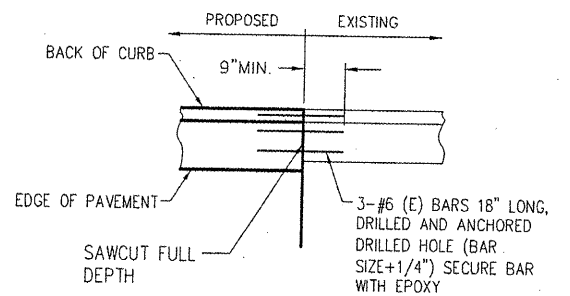

**CONNECTION TO EXISTING CURB & GUTTER**  
 (THE BAR GROUTED IN PLACE)

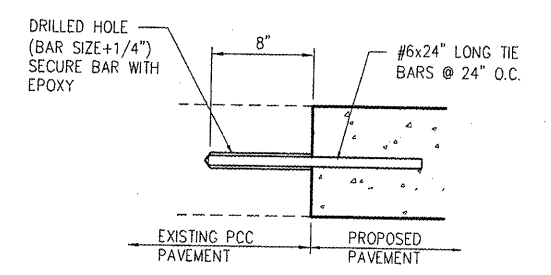

**CONNECTION TO EXISTING PAVEMENT**  
 (THE BAR GROUTED IN PLACE)