



McClure
 Engineering Associates, Inc.
 Macomb, Illinois 61455
 714 East Jackson Street
 (309) 833-4594
 Design Firm License #184-000816 Copyright 2008 by McClure Engineering Associates, Inc.

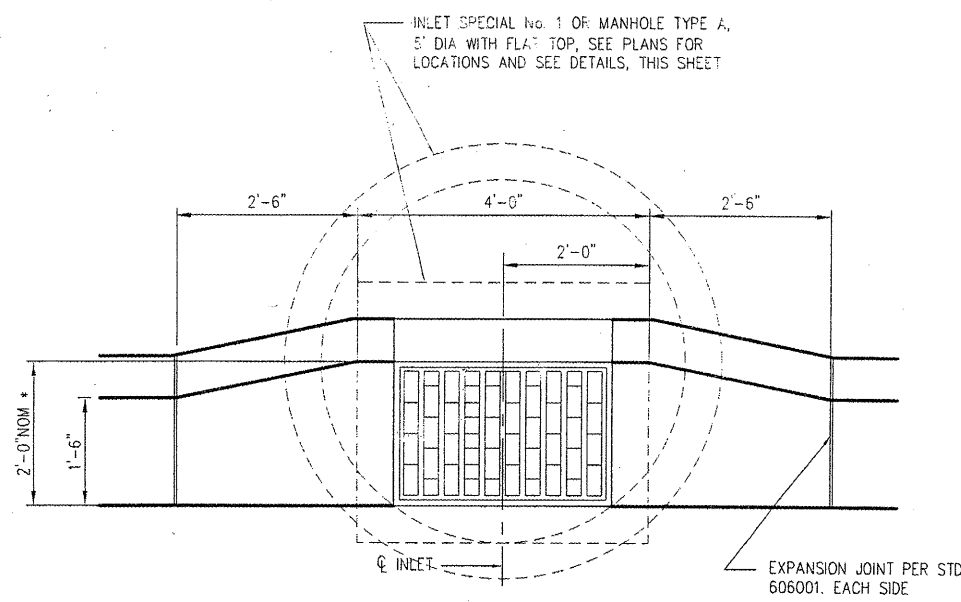

NOTE:
 CURB TRANSITION TO BE CONSTRUCTED IN ACCORDANCE WITH SECTION 606 OF THE STANDARD SPECIFICATIONS AND STANDARD 606001. CURB TRANSITION WILL NOT BE PAID FOR SEPARATELY BUT SHALL BE INCLUDED IN THE CONTRACT PRICE PER FOOT FOR COMBINATION CONCRETE CURB AND GUTTER, TYPE 66.18

• EXACT DISTANCE OF OFFSET DETERMINED BY FRAME DIMENSION


CURB TRANSITION TO INLET

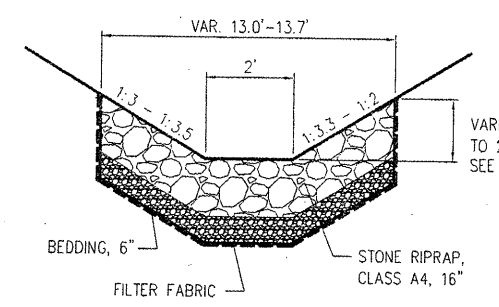

NOTE:
 1. STONE RIPRAP SHALL BE FURNISHED AND PLACED IN ACCORDANCE WITH SECTION 281 AND FILTER FABRIC SHALL BE FURNISHED AND INSTALLED IN ACCORDANCE WITH SECTION 282 OF THE STANDARD SPECIFICATIONS

2. REFER TO CROSS SECTIONS FOR LIMITS OF PLACEMENT

STONE RIPRAP DETAIL

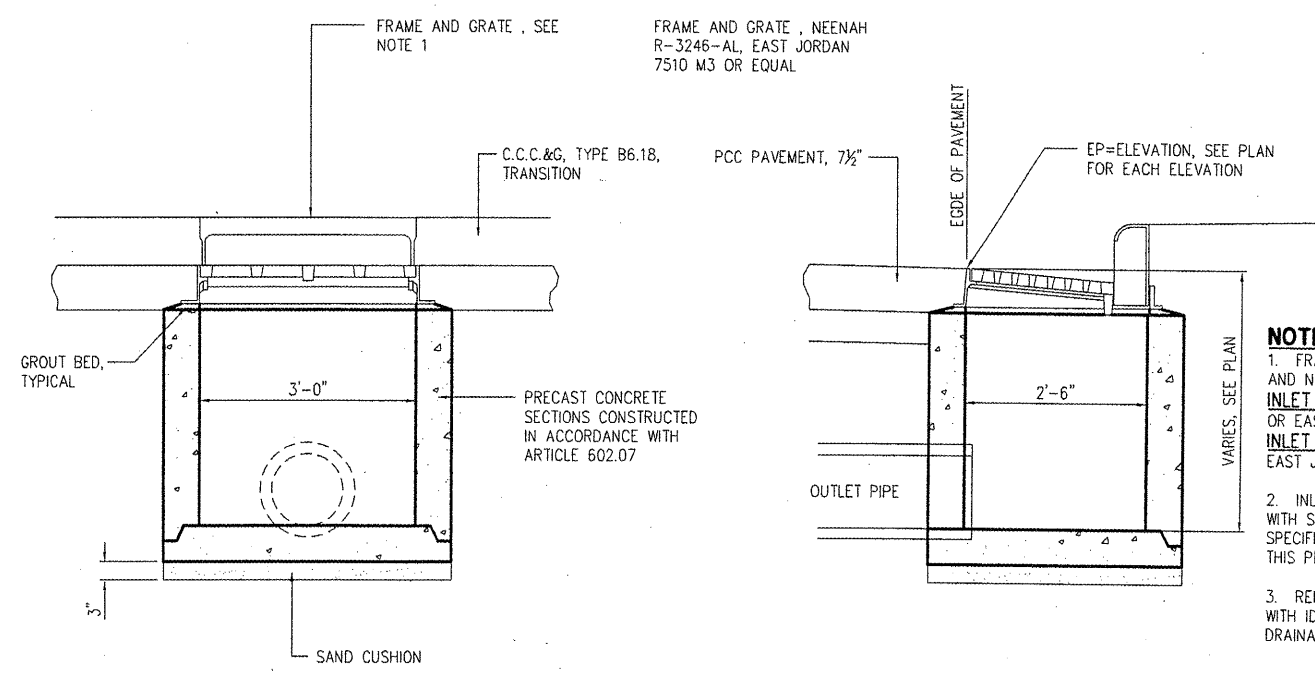


NOTE:
 1. FRAME AND GRATE FOR INLETS SPECIAL No. 1 AND No. 2 SHALL BE AS FOLLOWS:
INLET SPECIAL No. 1 - NEENAH R-3246-46-AL OR EAST JORDAN 7510 M3 OR EQUAL
INLET SPECIAL No. 2 - NEENAH R-3246-A OR EAST JORDAN 7510 M4 OR EQUAL

2. INLET TO BE CONSTRUCTED IN ACCORDANCE WITH SECTION 602 OF THE STANDARD SPECIFICATIONS AND THE SPECIAL PROVISIONS FOR THIS PROJECT.

3. REINFORCEMENT SHALL BE IN ACCORDANCE WITH IDOT STANDARD DRAWING 602101-02, DRAINAGE STRUCTURES TYPE 1, 2 & 3.

**INLET SPECIAL No. 1 OR No. 2
 DETAIL**

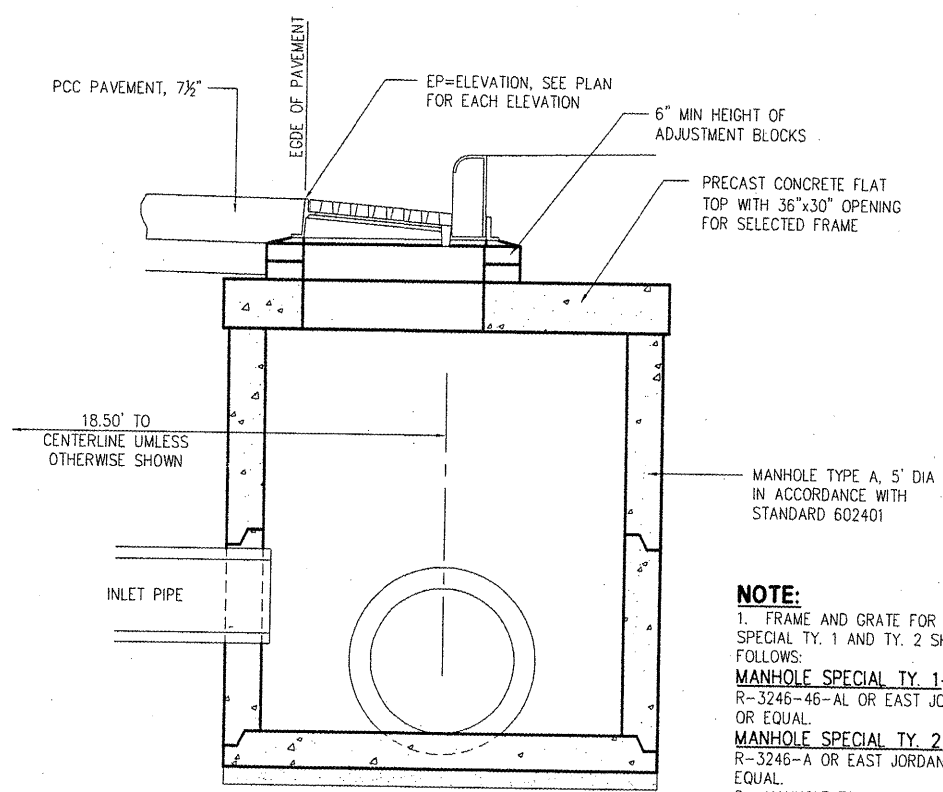

NOTE:
 1. FRAME AND GRATE FOR MANHOLES SPECIAL TY. 1 AND TY. 2 SHALL BE AS FOLLOWS:
MANHOLE SPECIAL TY. 1 - NEENAH R-3246-46-AL OR EAST JORDAN 7510 M3 OR EQUAL
MANHOLE SPECIAL TY. 2 - NEENAH R-3246-A OR EAST JORDAN 7510 M4 OR EQUAL

2. MANHOLE TO BE CONSTRUCTED IN ACCORDANCE WITH SECTION 602 OF THE STANDARD SPECIFICATIONS AND THE SPECIAL PROVISIONS FOR THIS PROJECT.

**MANHOLE SPECIAL TY. 1 OR TY. 2
 DETAIL**

PLOTTING SCALE:	1" = 1'
DRAWN BY:	JAR
CHECKED BY:	JAR
DATE:	OCTOBER 2008

NO.	REVISIONS	DATE

**WARD STREET IMPROVEMENTS
 TYPICAL CONSTRUCTION DETAILS**
 CITY OF MACOMB
 SOUTH WARD ST.
 FILE NAME: W:\DRAWINGS\MACOMB\WARDST\TYPICAL-SECTIONS FIELD BOOK No. 2257 JOB NUMBER: 05-28-0898
 MACOMB, ILLINOIS
 SOUTH WARD ST.