



CITY OF MACOMB - WARD STREET  
 SEC. 06-00139-00-PV F.A.U. 6912  
 PROJ. M05040 (009)  
 CONTRACT No. 89469 SHT 38 OF 59

SHEET NO.  
**38**  
 of **59**

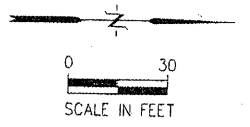

**McClure**  
 Engineering Associates, Inc.  
 Macomb, Illinois 61455  
 13091 833-4594  
 Design Firm License #194-000616 Copyright 2008 by McClure Engineering Associates, Inc.

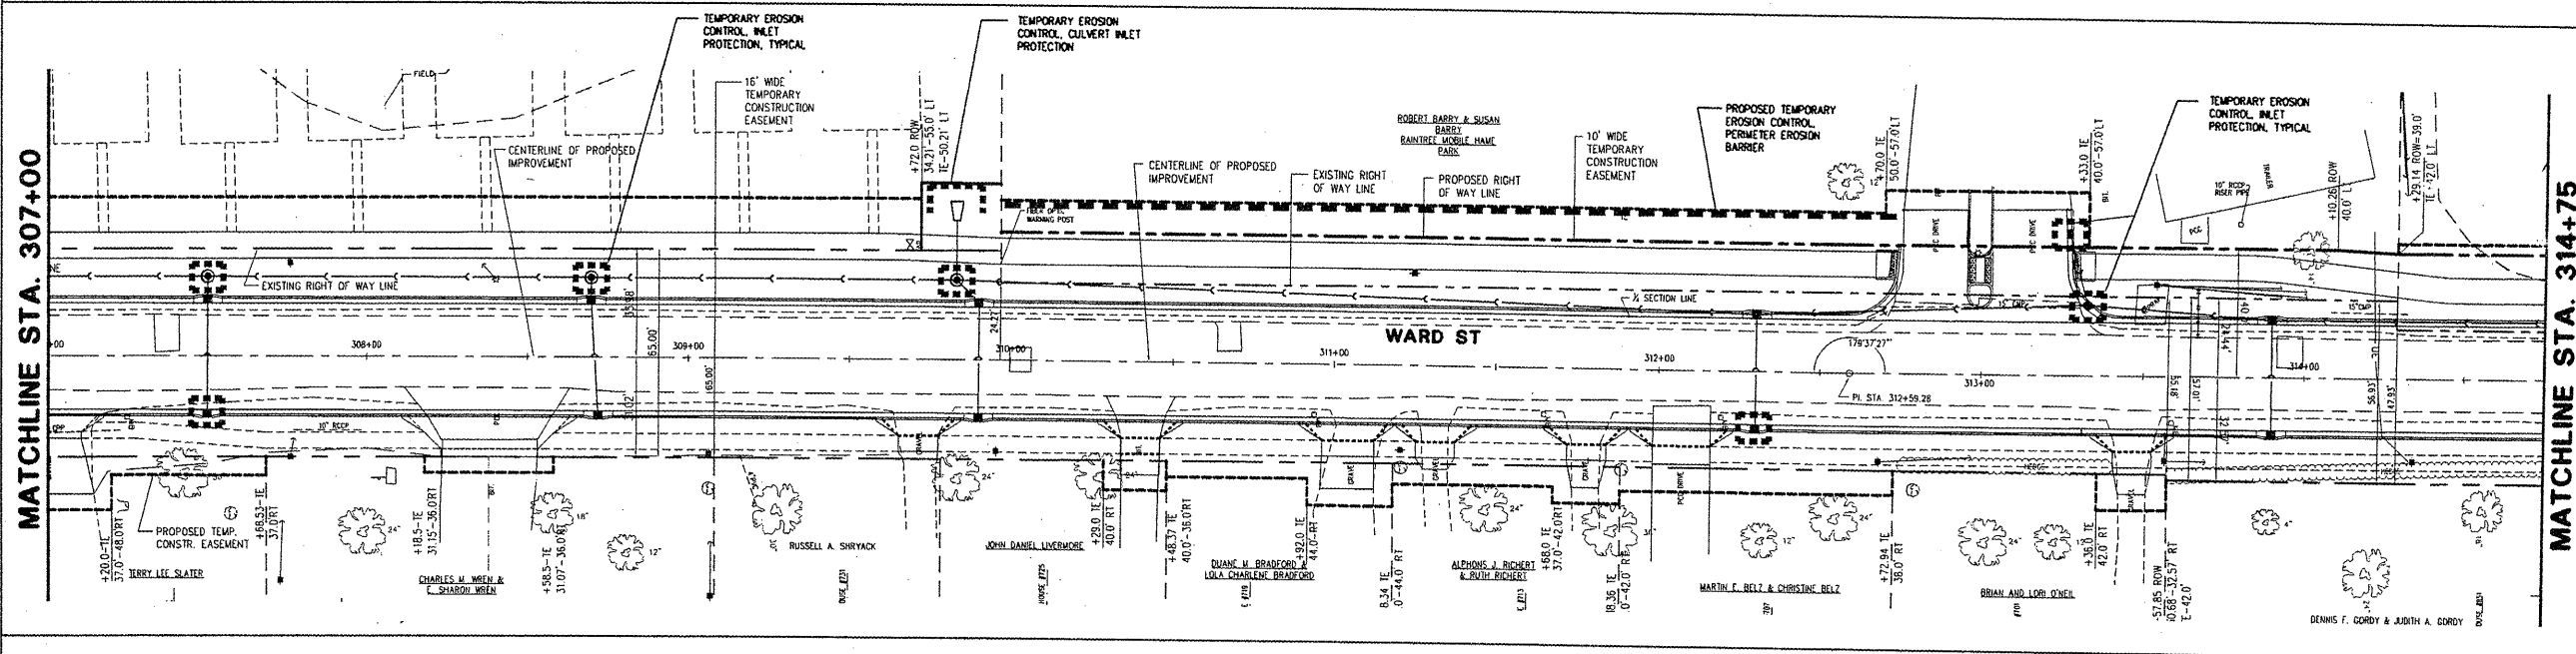


**PERIMETER EROSION BARRIER**

LOCATION	FOOT
RT 300+37 TO 301+50	125
RT 304+97 TO 305+70	95
RT 305+95 TO 312+70	275
LT 318+00 TO 322+50	450
LT 322+50 TO 326+80	430
RT 323+95 TO 324+65	70
RT 325+20 TO 325+96	80
PIPER - LT 5+50 TO 7+20	170
<b>TOTAL</b>	<b>1695</b>

**INLET AND PIPE PROTECTION**

LOCATION	EACH
LT STA. 305+11	1
LT STA. 305+72	1
LT STA. 306+21	1
LT STA. 307+50	1
RT STA. 307+50	1
LT STA. 308+50	1
LT STA. 309+82	1
LT STA. 309+82 (PIPE)	1
RT STA. 312+30	1
LT STA. 313+27	1
LT STA. 313+33	1
RT STA. 315+56	1
LT STA. 318+55	1
RT STA. 318+70	1
RT STA. 322+20	1
RT STA. 324+10	1
LT STA. 324+10	1
LT STA. 326+50	1
LT STA. 327+36	1
LT STA. 6+23 (PIPER)	1
RT STA. 6+28 (PIPER)	1
RT STA. 7+20 (PIPER)	1
<b>TOTAL</b>	<b>22</b>

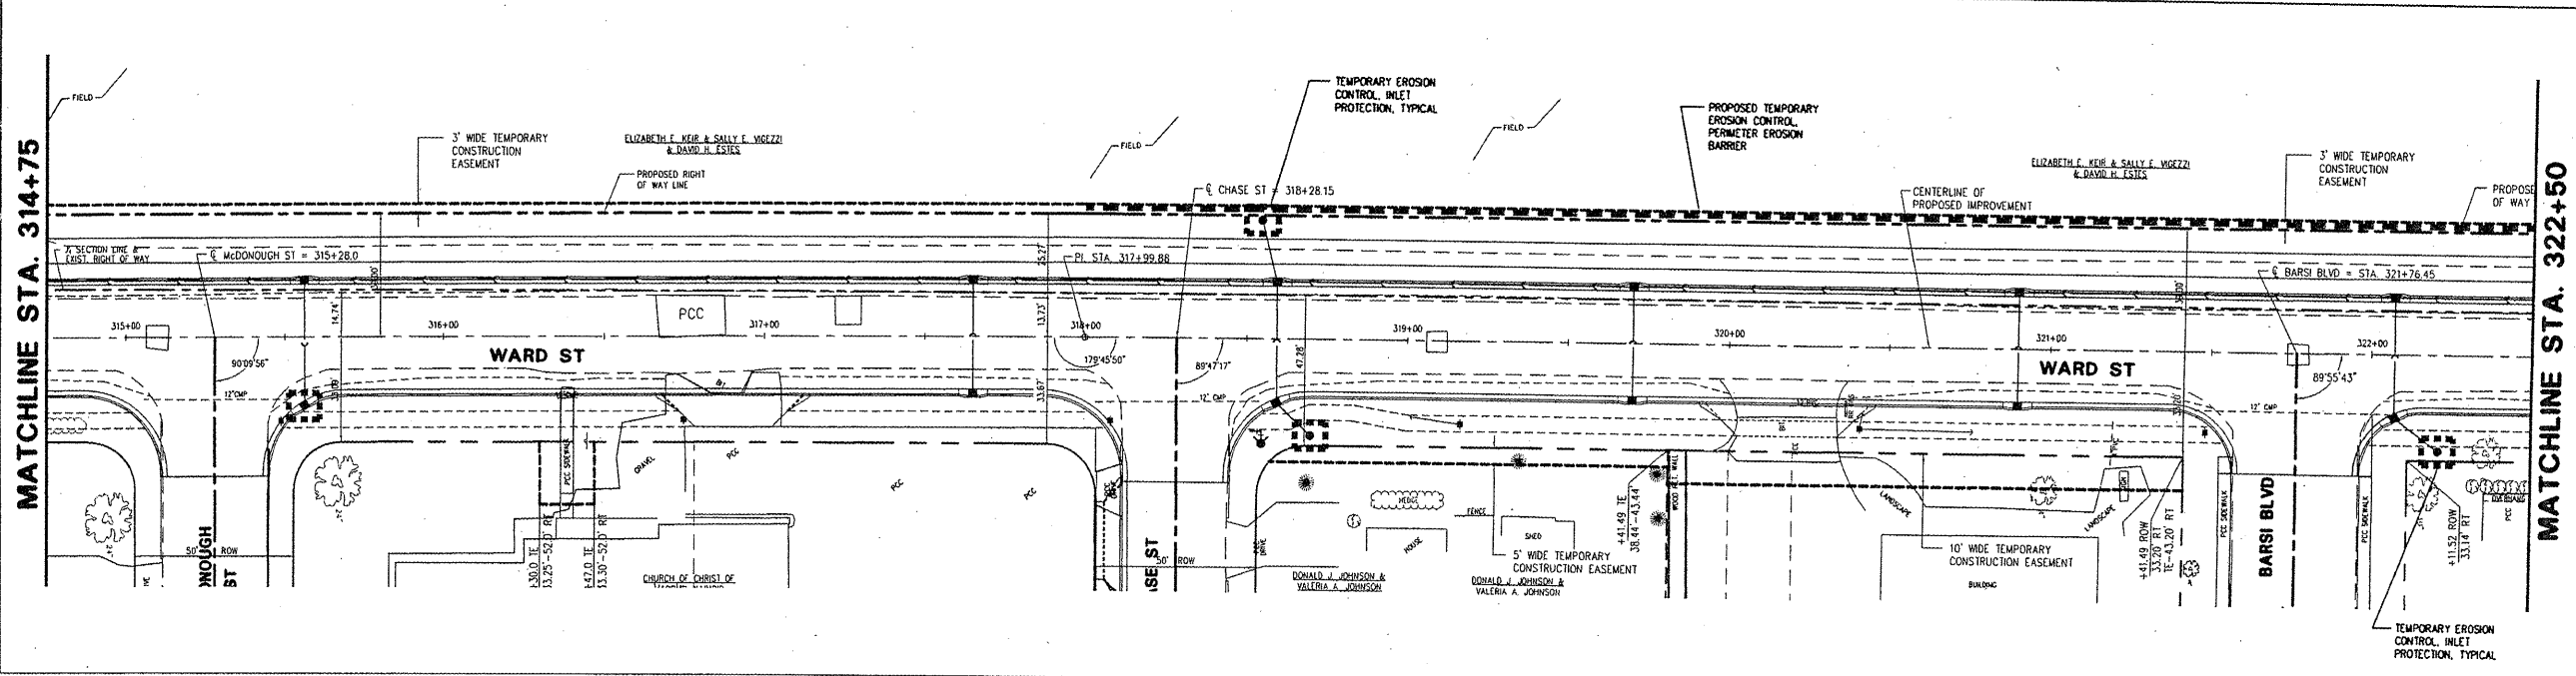

**TEMPORARY DITCH CHECKS**

LOCATION	EACH
RT STA. 300+30	1
RT STA. 305+80	1
RT STA. 306+28	1
<b>TOTAL</b>	<b>3</b>

REVISIONS

NO.	DATE	REVISIONS

**WARD STREET IMPROVEMENTS  
 STORM WATER POLLUTION PREVENTION PLAN**  
 CITY OF MACOMB  
 SOUTH WARD ST.  
 FILE NAME: W:\UPR\MACOMB\WARDST\WARD-ST-2007 FIELD BOOK No. 2257 JOB NUMBER: 01-08-000909

MATCHLINE STA. 307+00

MATCHLINE STA. 314+75

MATCHLINE STA. 314+75

MATCHLINE STA. 322+50