

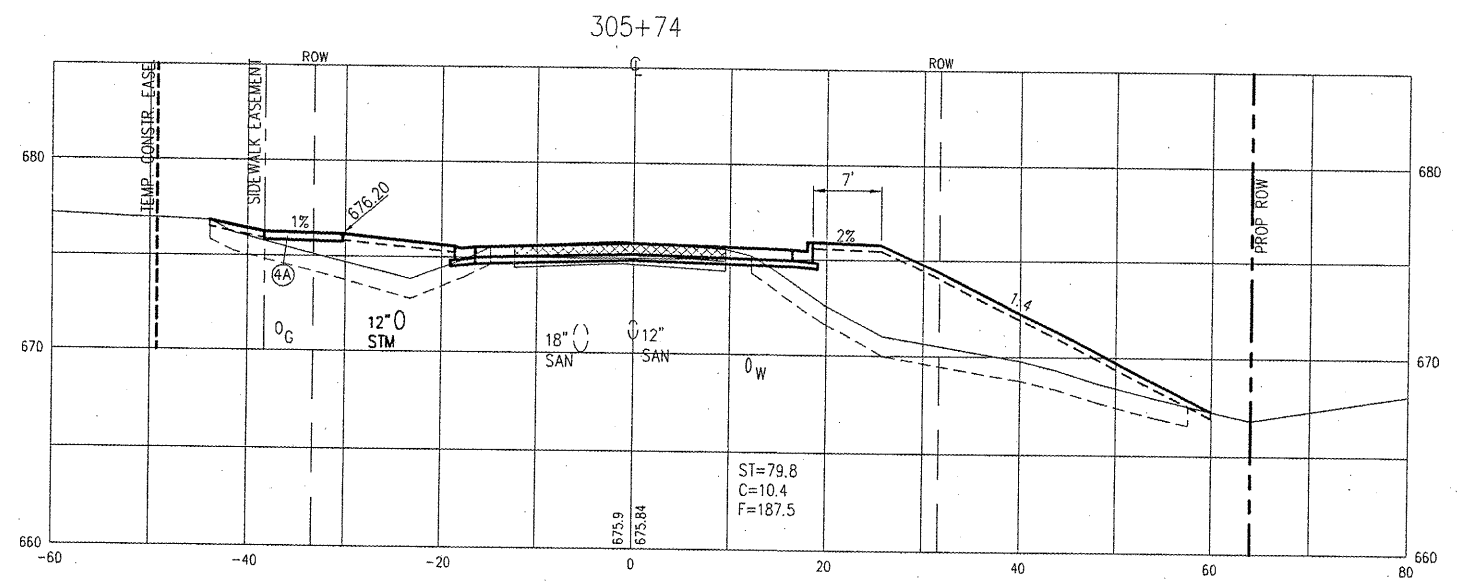
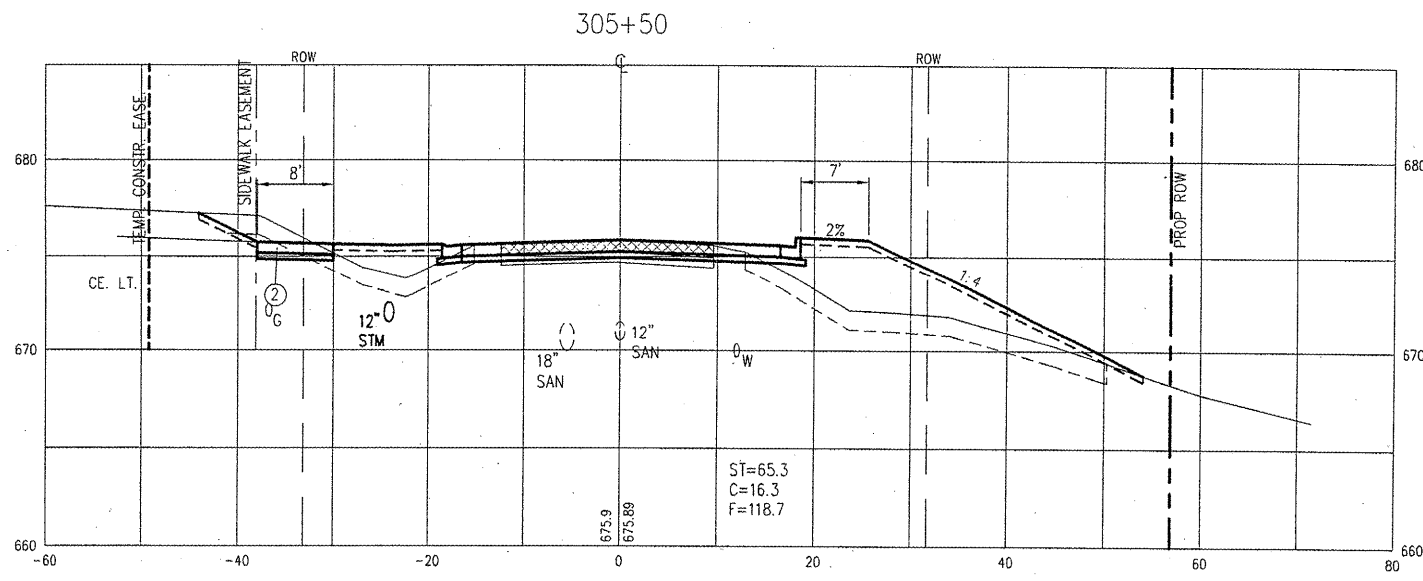


NO.	REVISIONS	ITEM	DATE

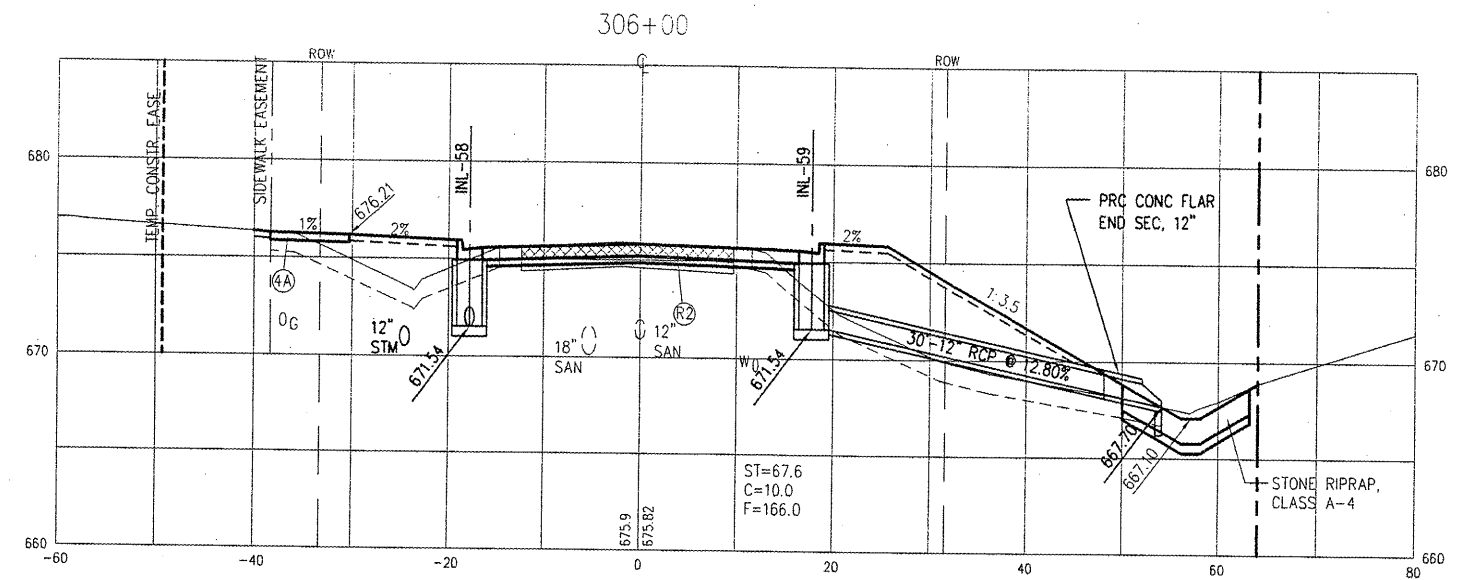

LEGEND

- ① PCC DRIVEWAY PAVEMENT, 6"
- ② PCC DRIVEWAY PAVEMENT, 7"
- ③ AGGREGATE SURFACE COURSE, TYPE A, 6"
- ④ PCC SIDEWALK, 4"
- ④A PCC SIDEWALK 5"
- ⑤ COMB. CONC. CURB & GUTTER, TYPE B6.18
- ⑧ AGGREGATE SURFACE COURSE, TYPE A, 8"
- ⑨ POROUS GRANULAR EMBANKMENT
- ① DRIVWAY PAVEMENT REMOVAL
- ② PAVEMENT REMOVAL
- ③ BRICK SIDEWALK REMOVAL
- ④ CONCRETE SIDEWALK REMOVAL
- ⑤ CURB AND GUTTER REMOVAL
- ①3 REMOVAL OF UNSUITABLE MATERIAL

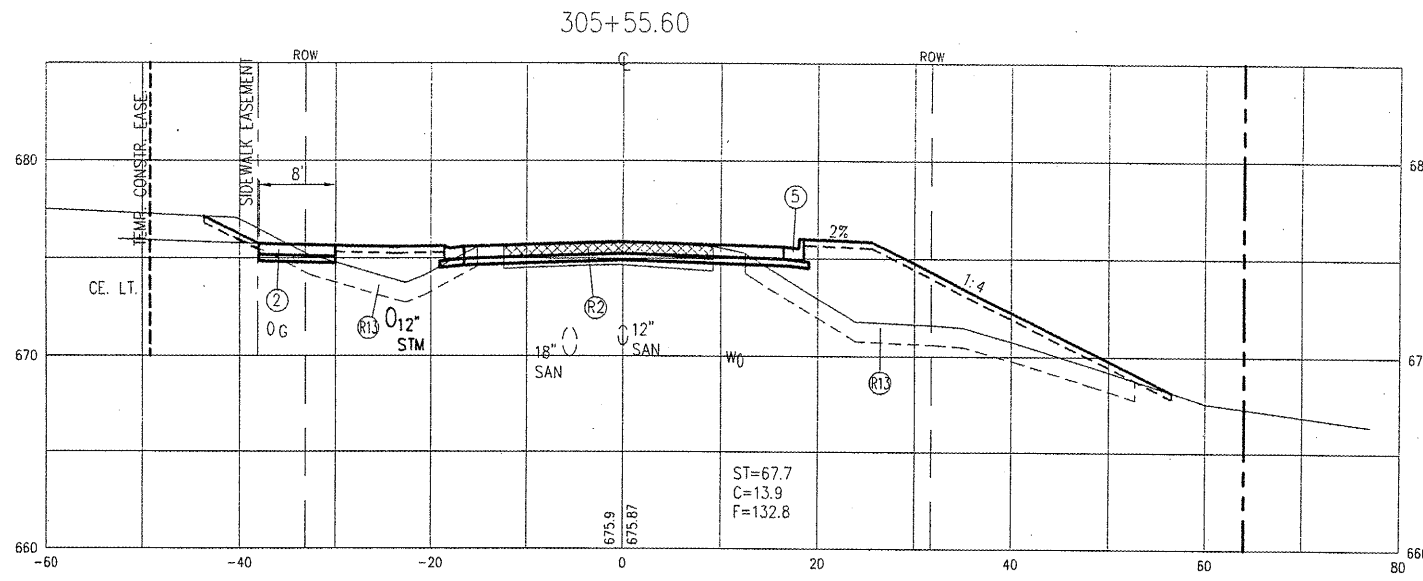