



CONTRACT #	SECTION #	TOTAL SHEETS	SHEET NO.
89517	08-00700-12-RS	10	3

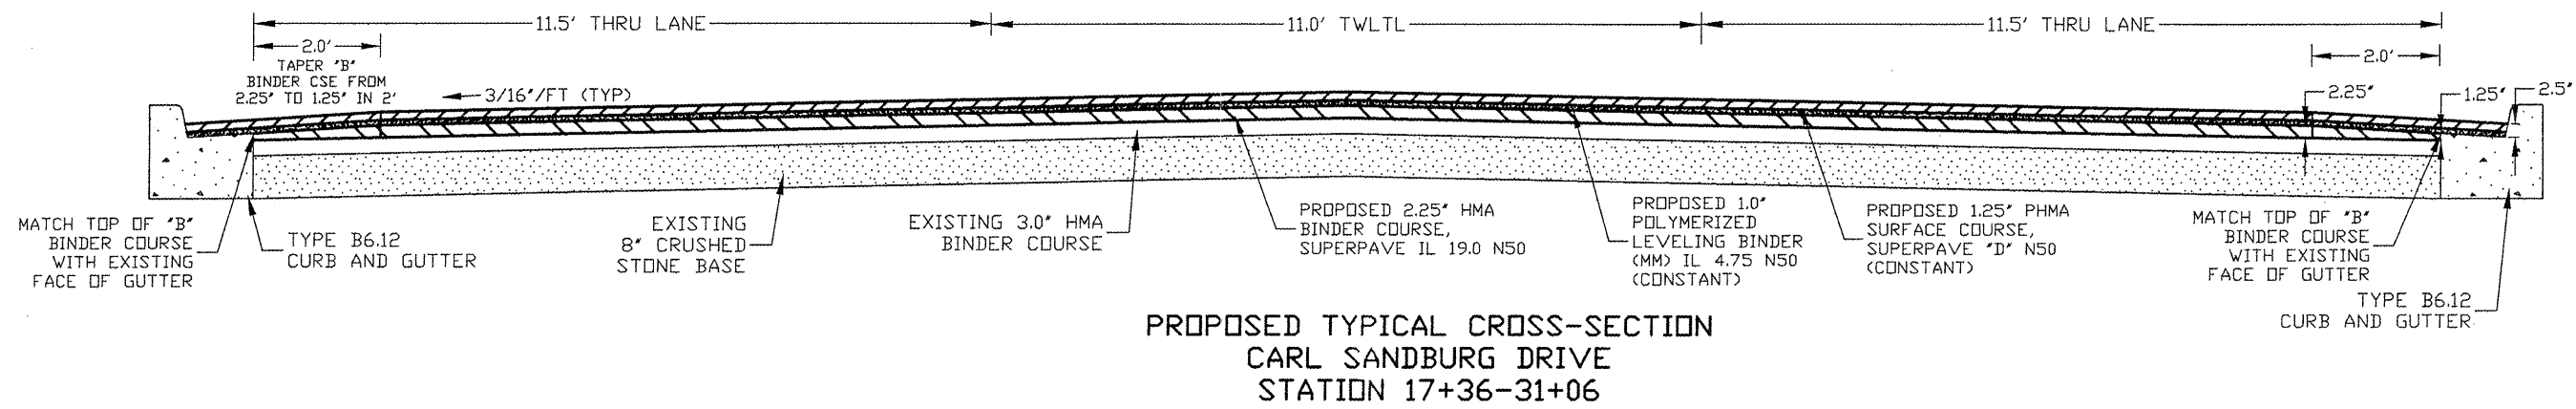

TYPICAL SECTIONS

CARL SANDBURG DRIVE
SECTION # 08-00700-12-RS

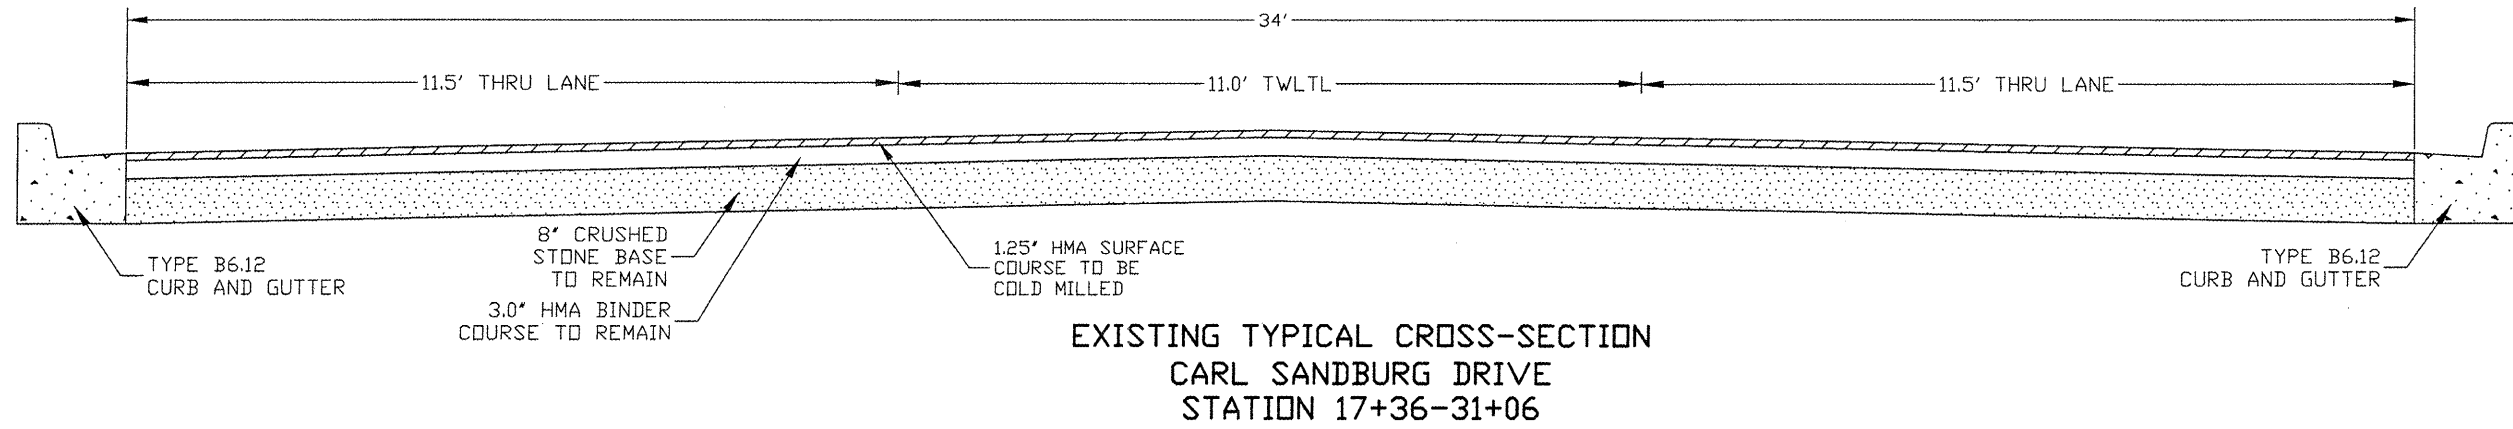