

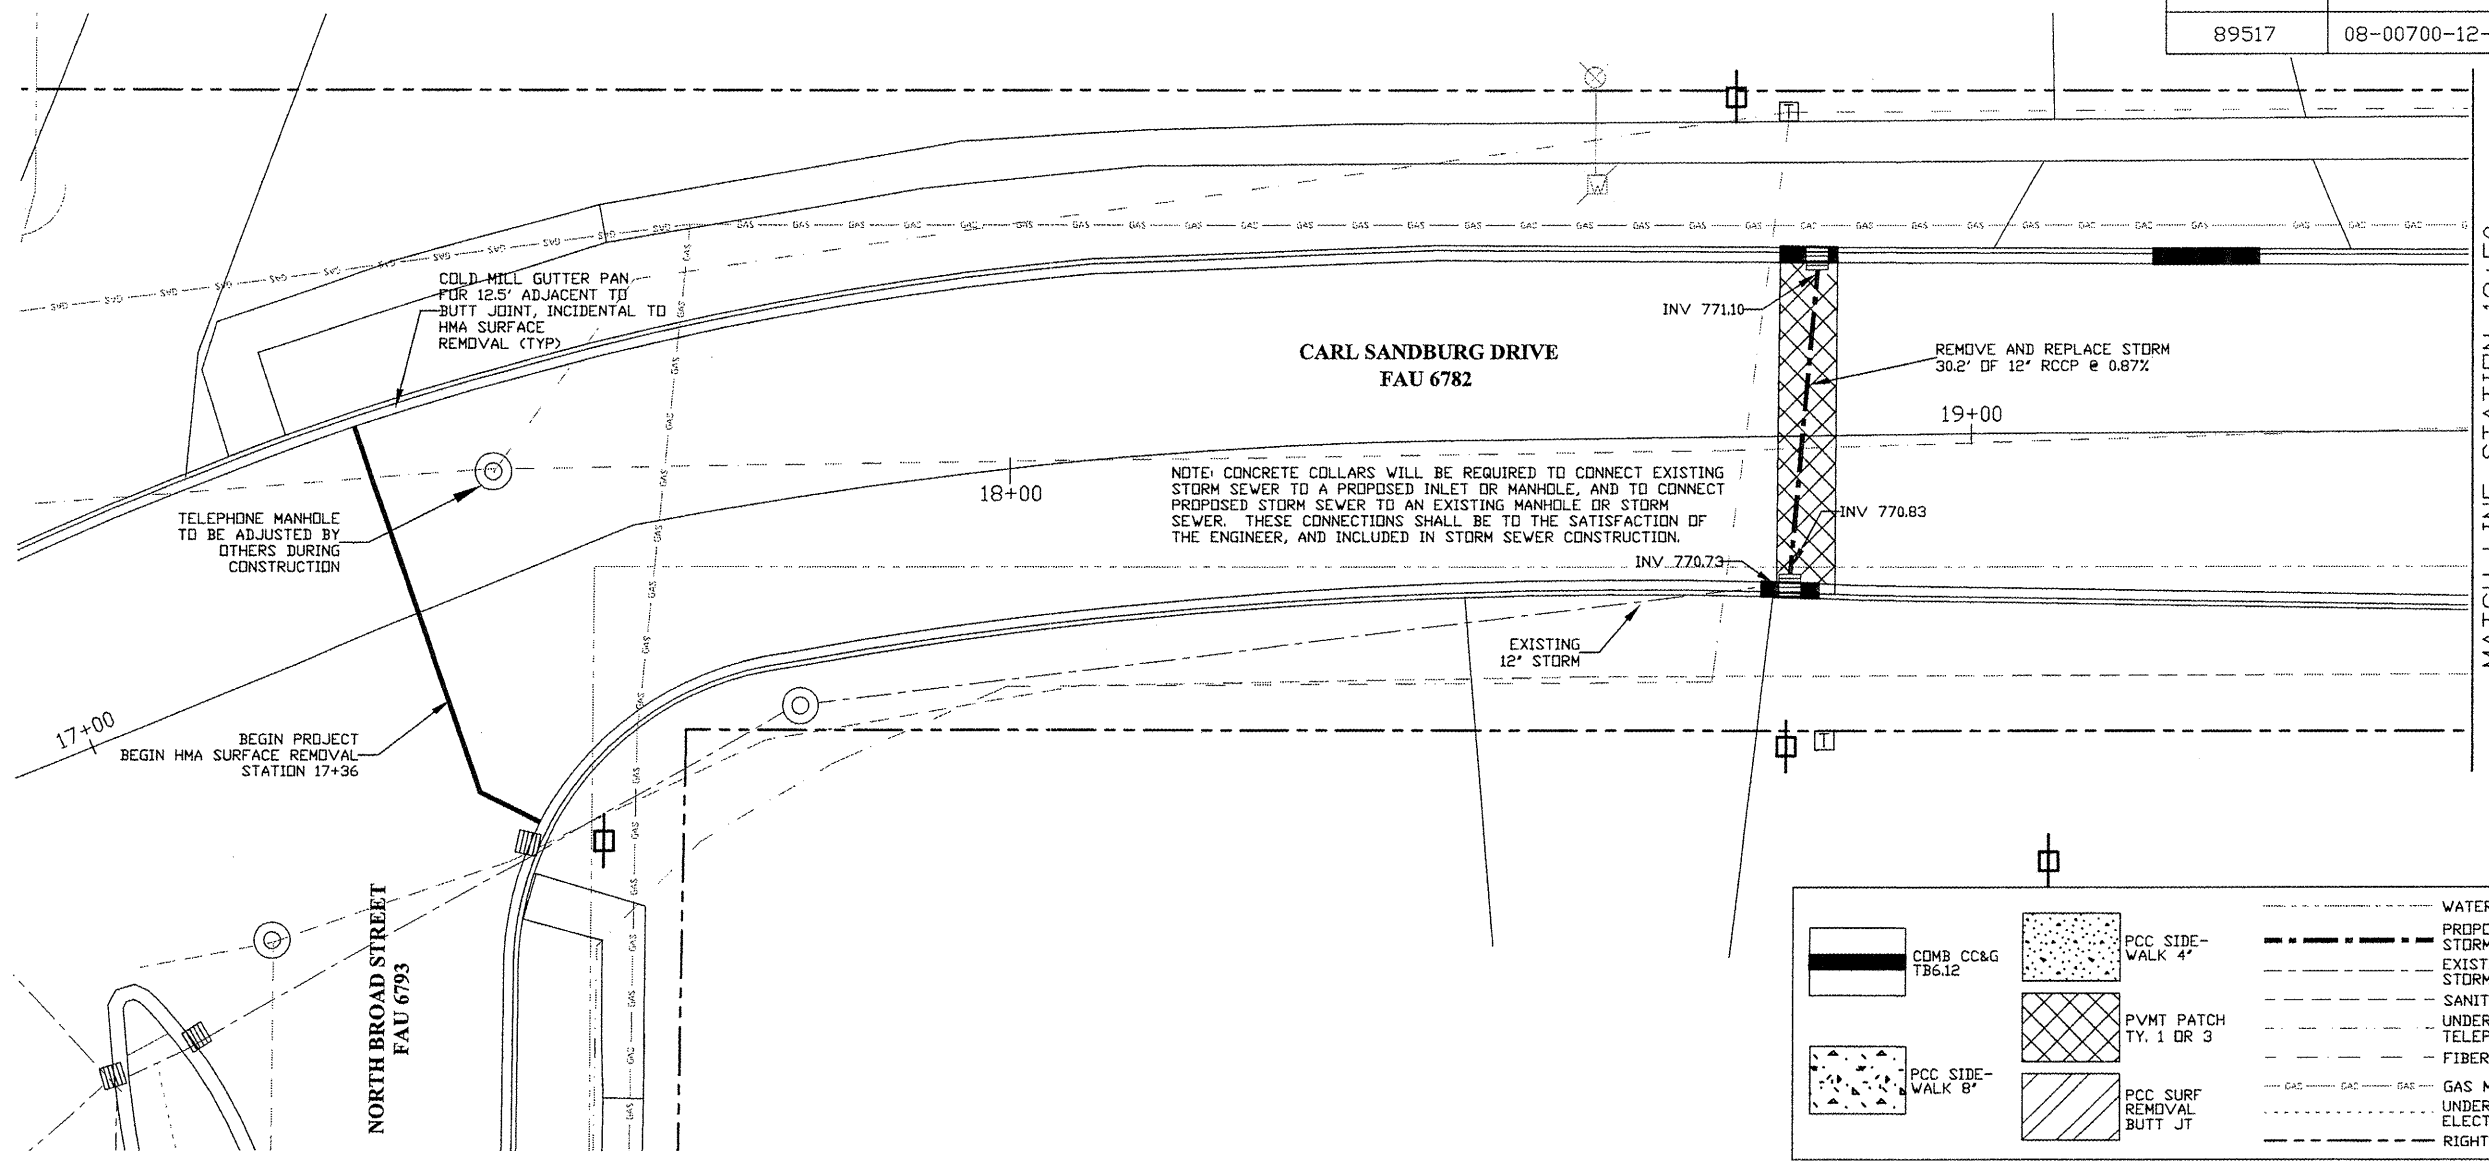
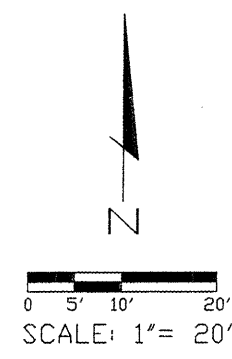


CONTRACT #	SECTION #	TOTAL SHEETS	SHEET NO.
89517	08-00700-12-RS	10	5

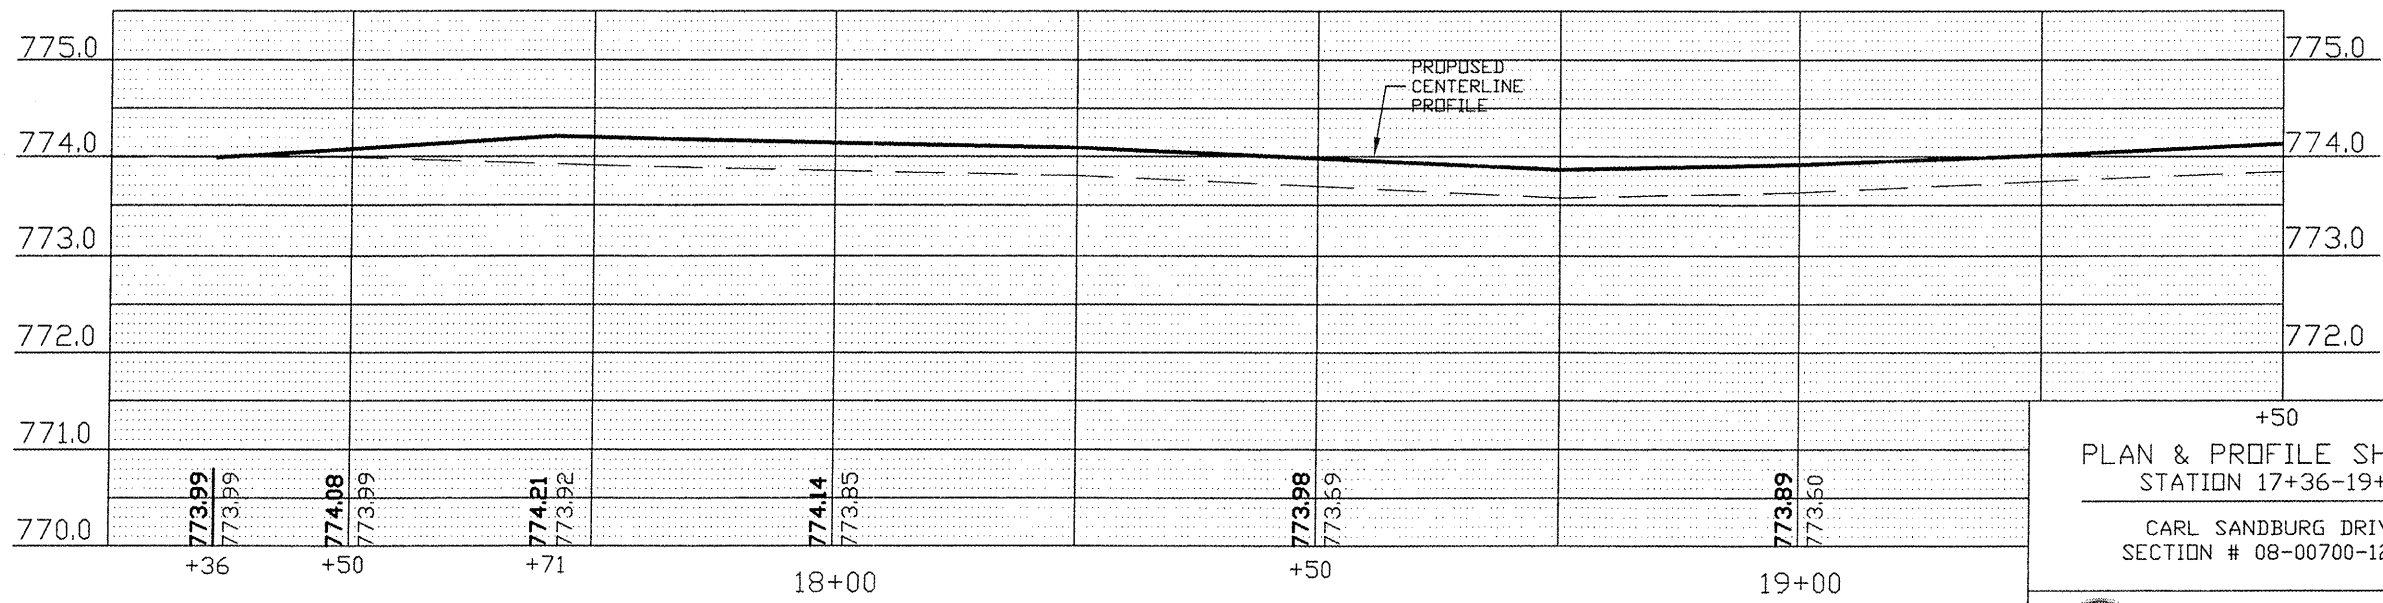

NOTE: CONCRETE COLLARS WILL BE REQUIRED TO CONNECT EXISTING STORM SEWER TO A PROPOSED INLET OR MANHOLE, AND TO CONNECT PROPOSED STORM SEWER TO AN EXISTING MANHOLE OR STORM SEWER. THESE CONNECTIONS SHALL BE TO THE SATISFACTION OF THE ENGINEER, AND INCLUDED IN STORM SEWER CONSTRUCTION.

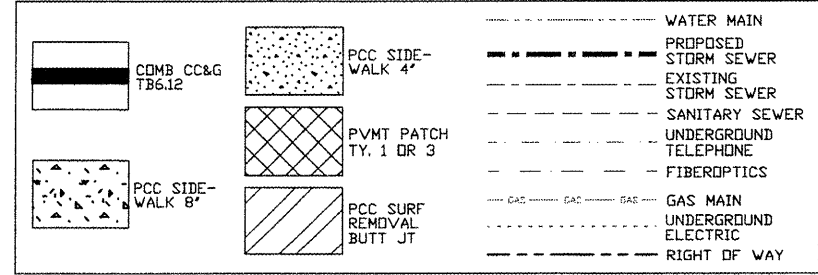

+50  
 PLAN & PROFILE SHEET 1  
 STATION 17+36-19+50  
 CARL SANDBURG DRIVE  
 SECTION # 08-00700-12-RS

