
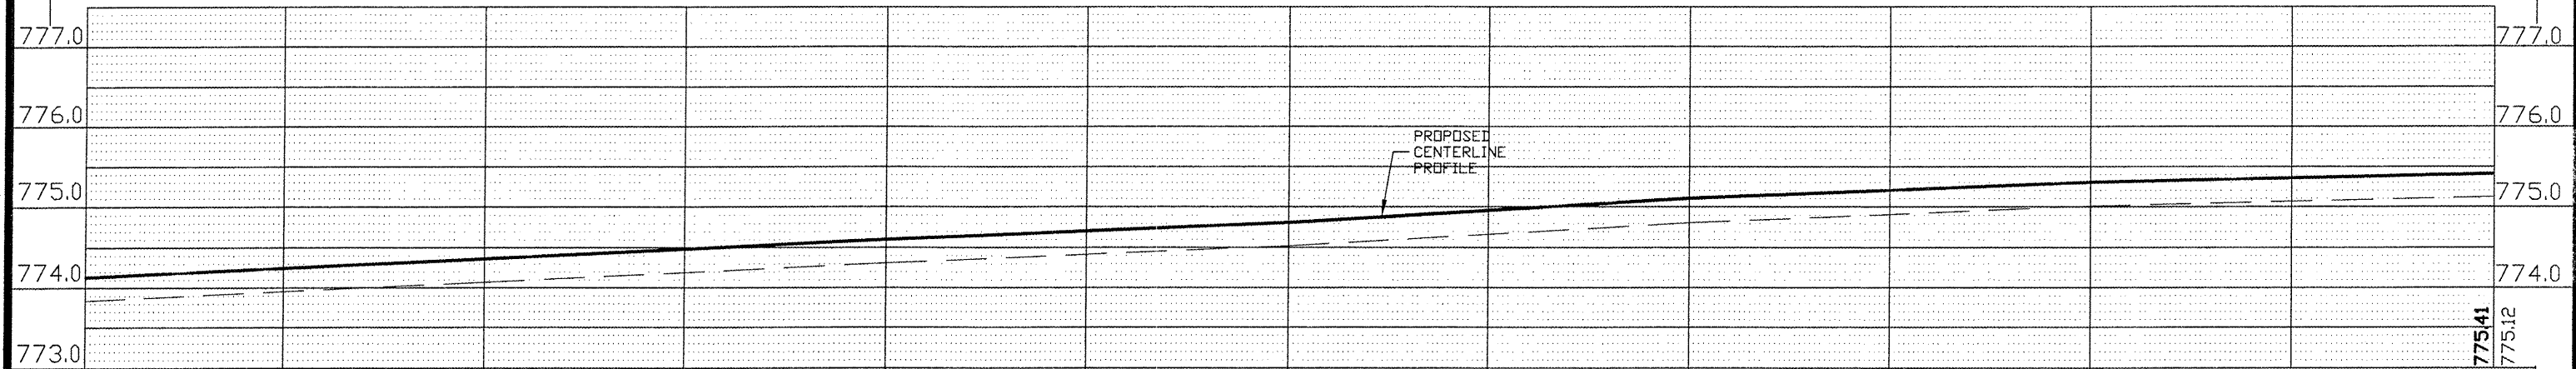
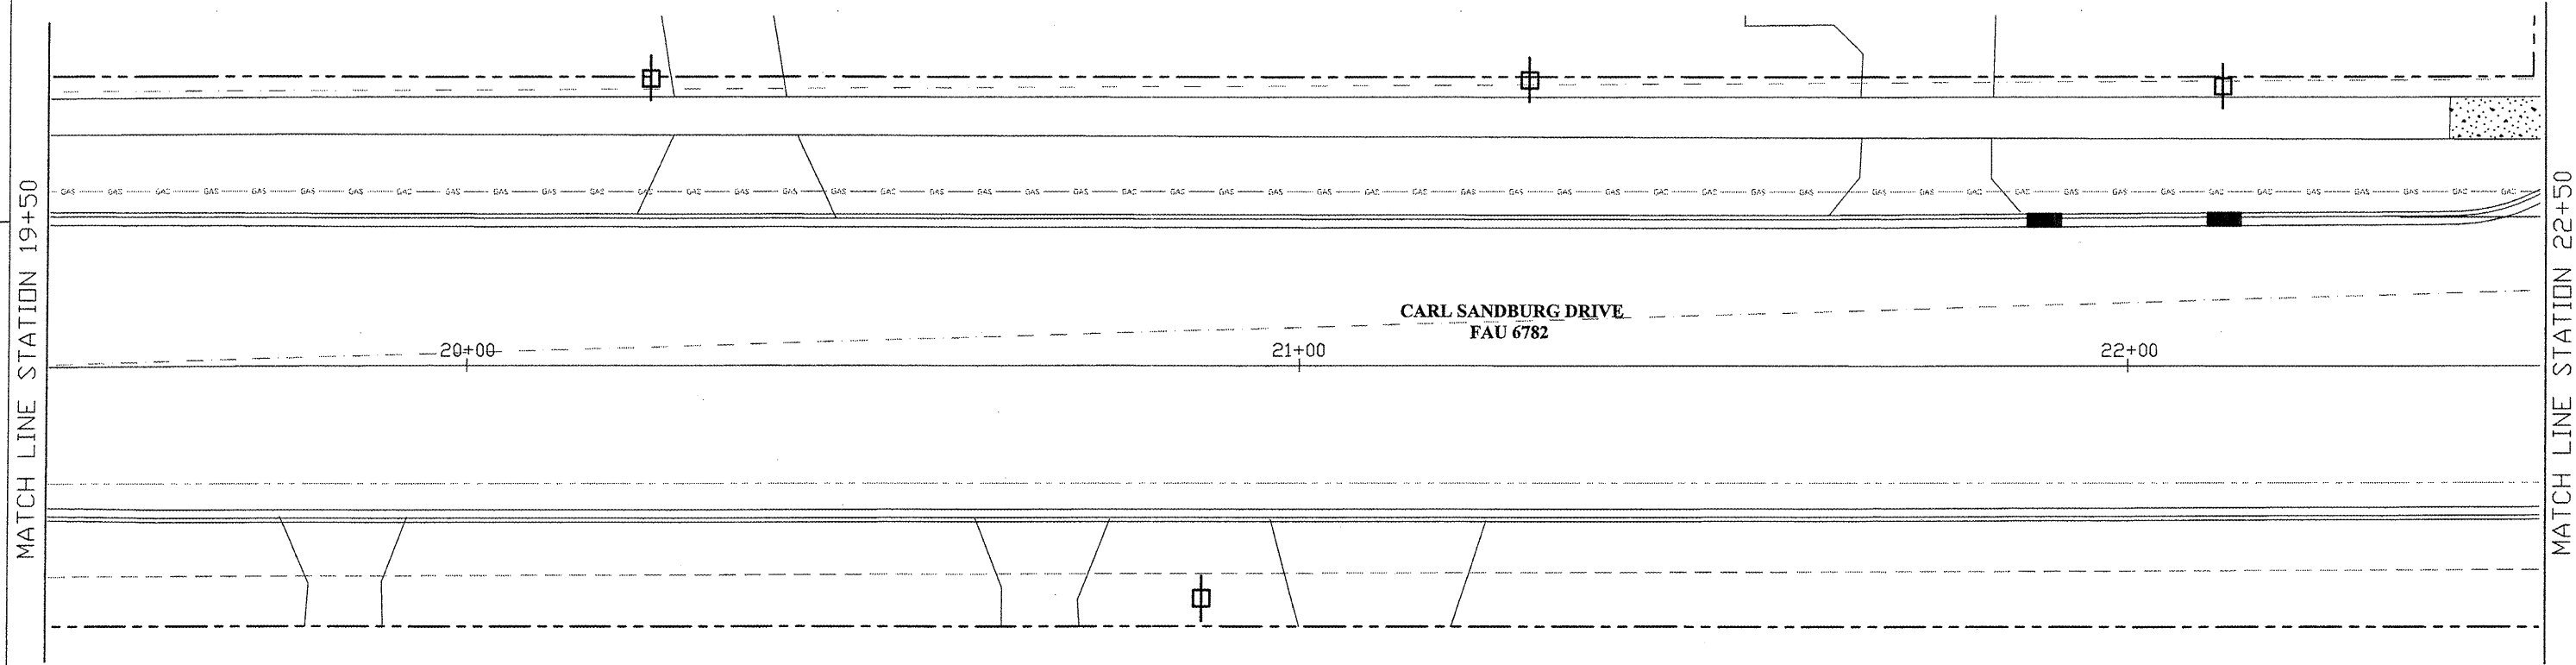
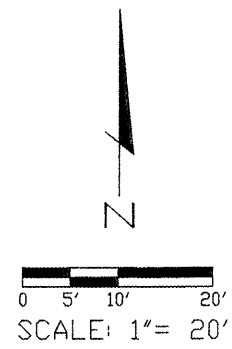


CONTRACT #	SECTION #	TOTAL SHEETS	SHEET NO.
89517	08-00700-12-RS	10	6

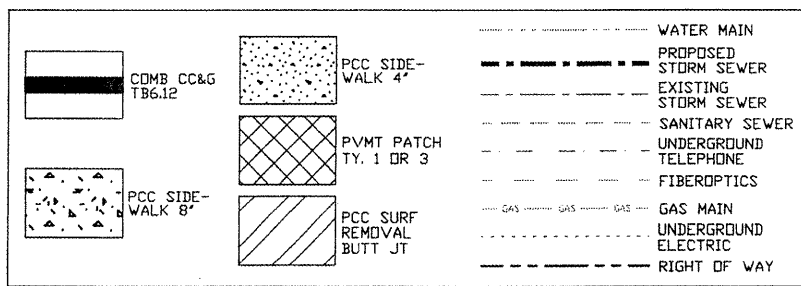

774.13 773.84	774.36 774.07	774.60 774.31	774.81 774.52	775.10 774.81	775.30 775.01	775.41 775.12
+50	20+00	+50	21+00	+50	22+00	

PLAN & PROFILE SHEET 2
STATION 19+50 - 22+50

CARL SANDBURG DRIVE
SECTION # 08-00700-12-RS

