
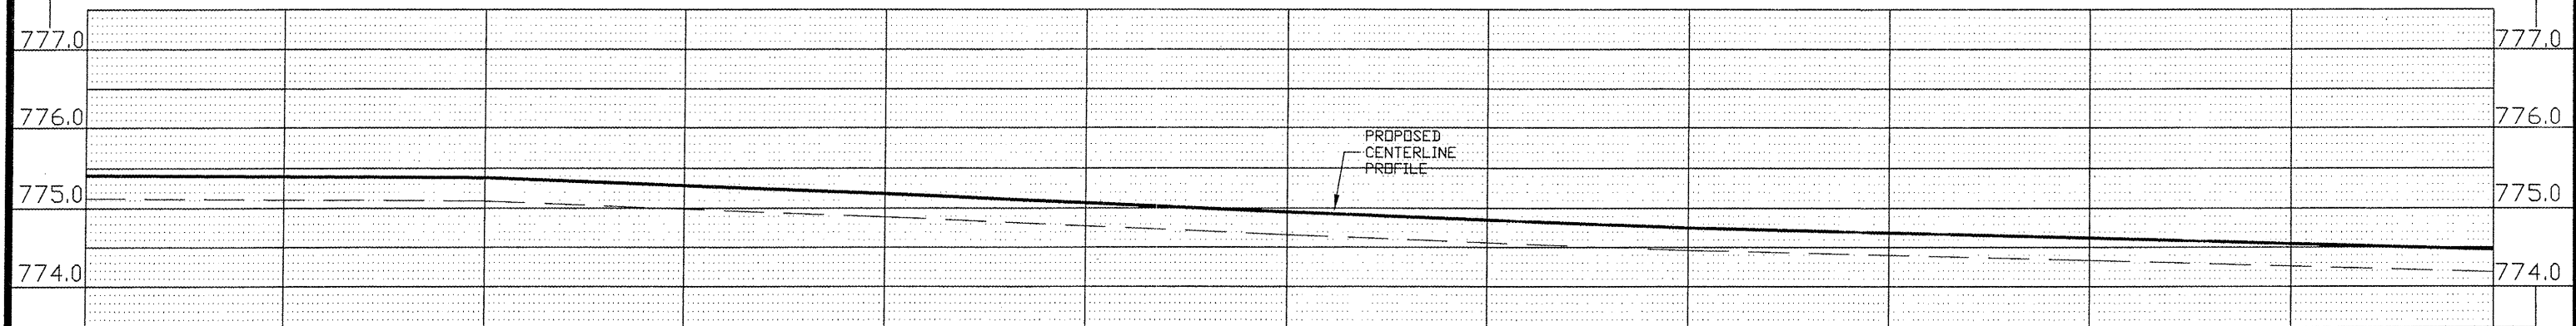
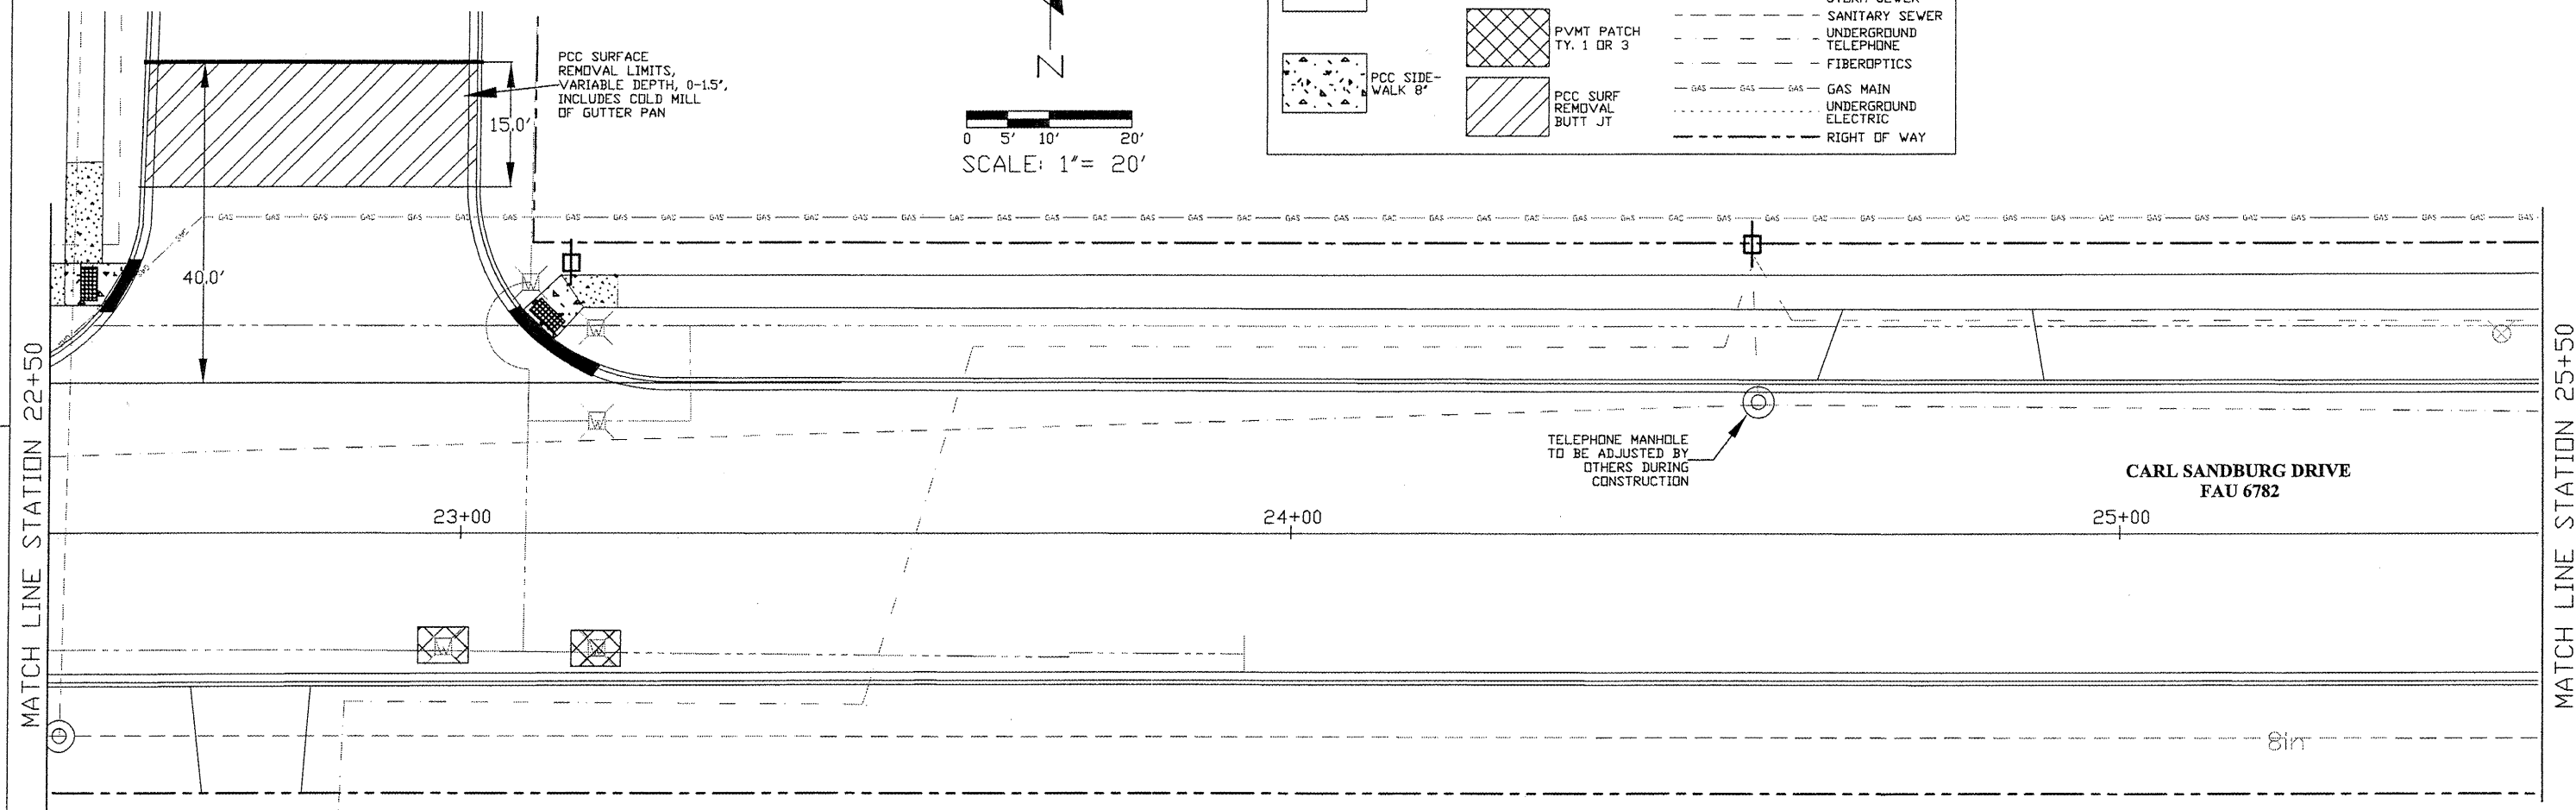
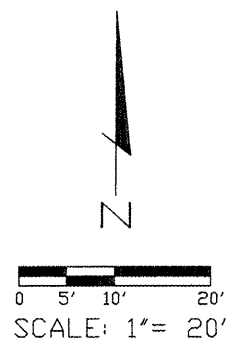


CONTRACT #	SECTION #	TOTAL SHEETS	SHEET NO.
89517	08-00700-12-RS	10	7

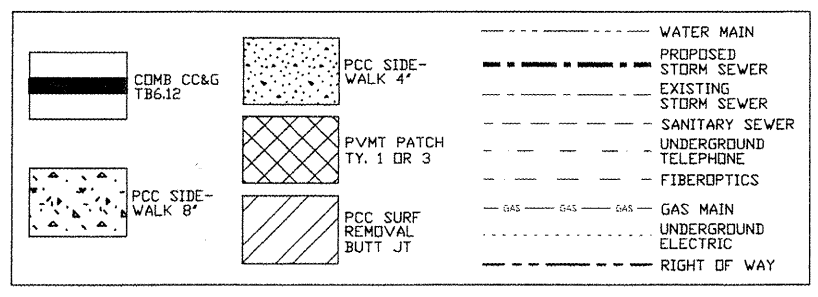

775.41 775.12	775.98 775.09	775.18 774.89	774.95 774.56	774.75 774.46	774.62 774.33
+50	23+00	+50	24+00	+50	25+00

PLAN & PROFILE SHEET 3
STATION 22+50 - 25+50

CARL SANDBURG DRIVE
SECTION # 08-00700-12-RS

