
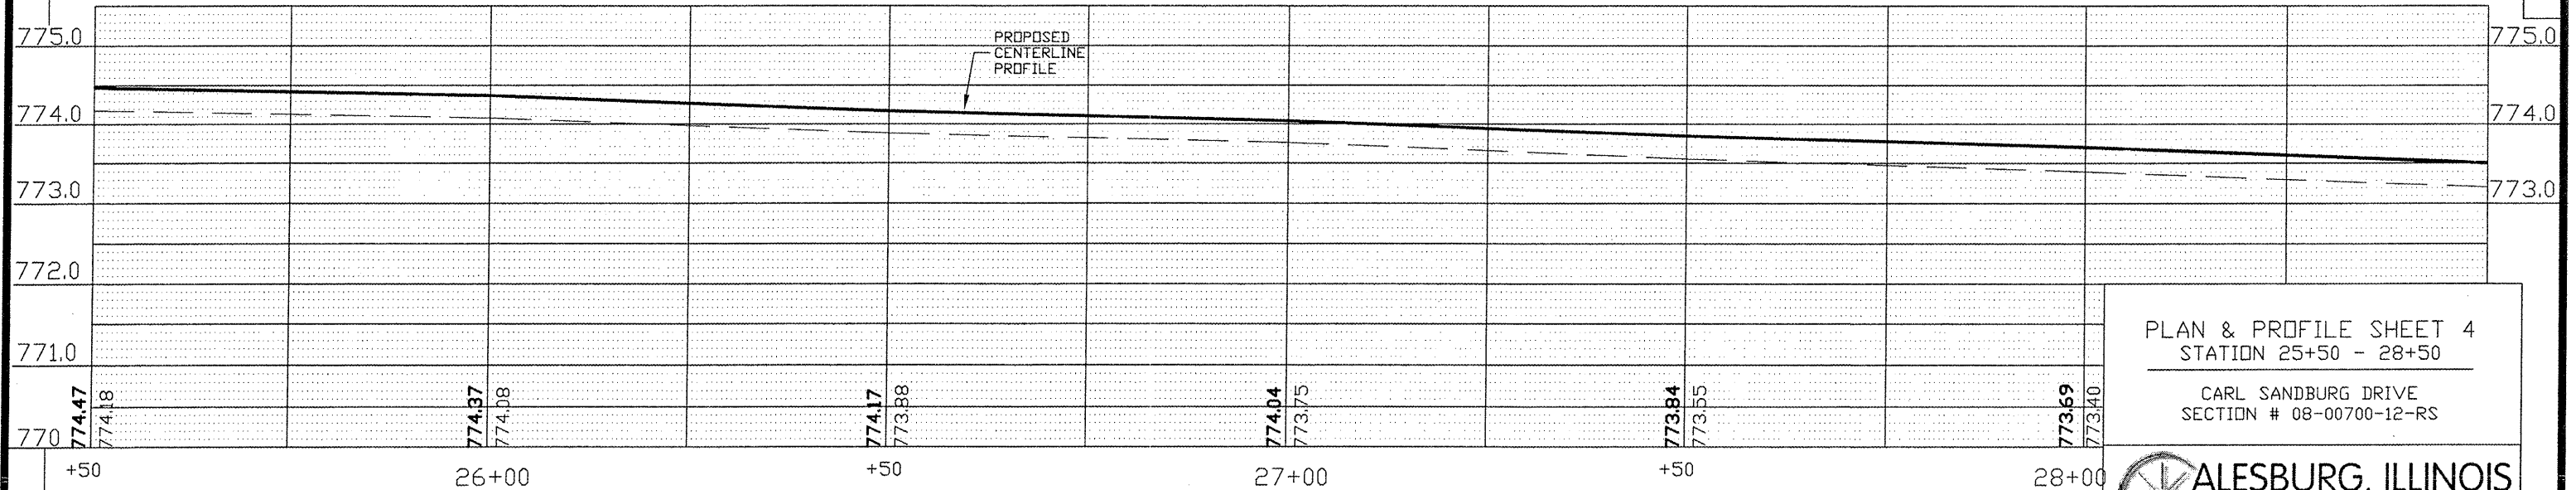
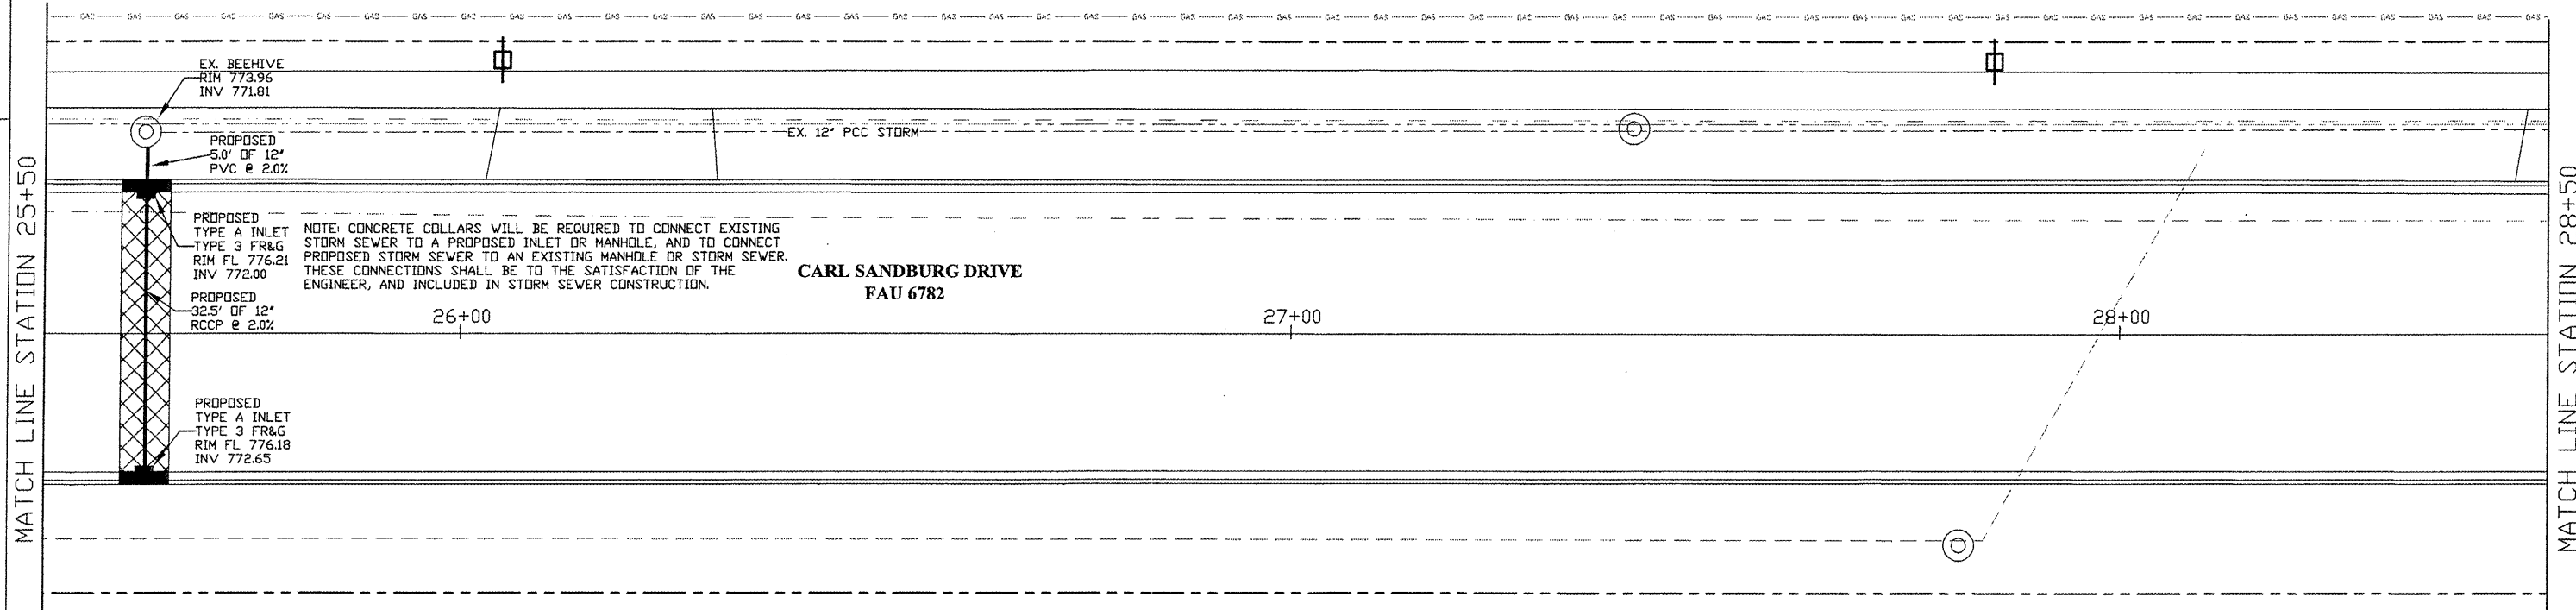
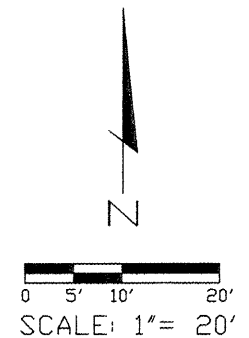


CONTRACT #	SECTION #	TOTAL SHEETS	SHEET NO.
89517	08-00700-12-RS	10	8

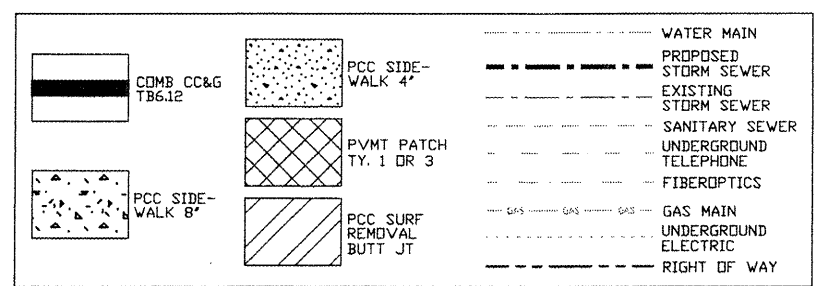

PLAN & PROFILE SHEET 4  
 STATION 25+50 - 28+50  
 CARL SANDBURG DRIVE  
 SECTION # 08-00700-12-RS  
**ALESBURG, ILLINOIS**  
*Proud Past • Strong Future*