
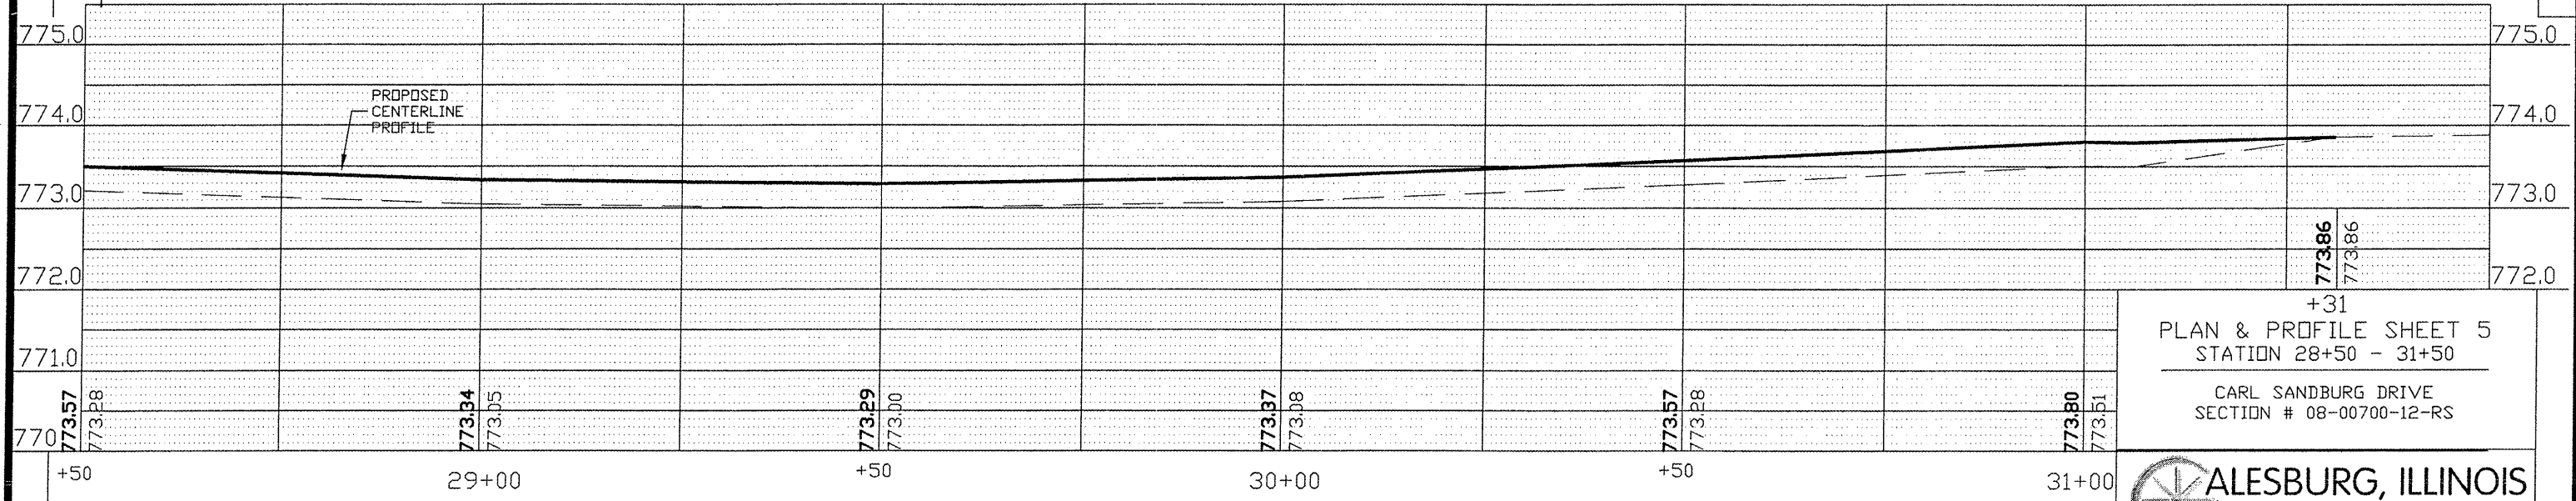
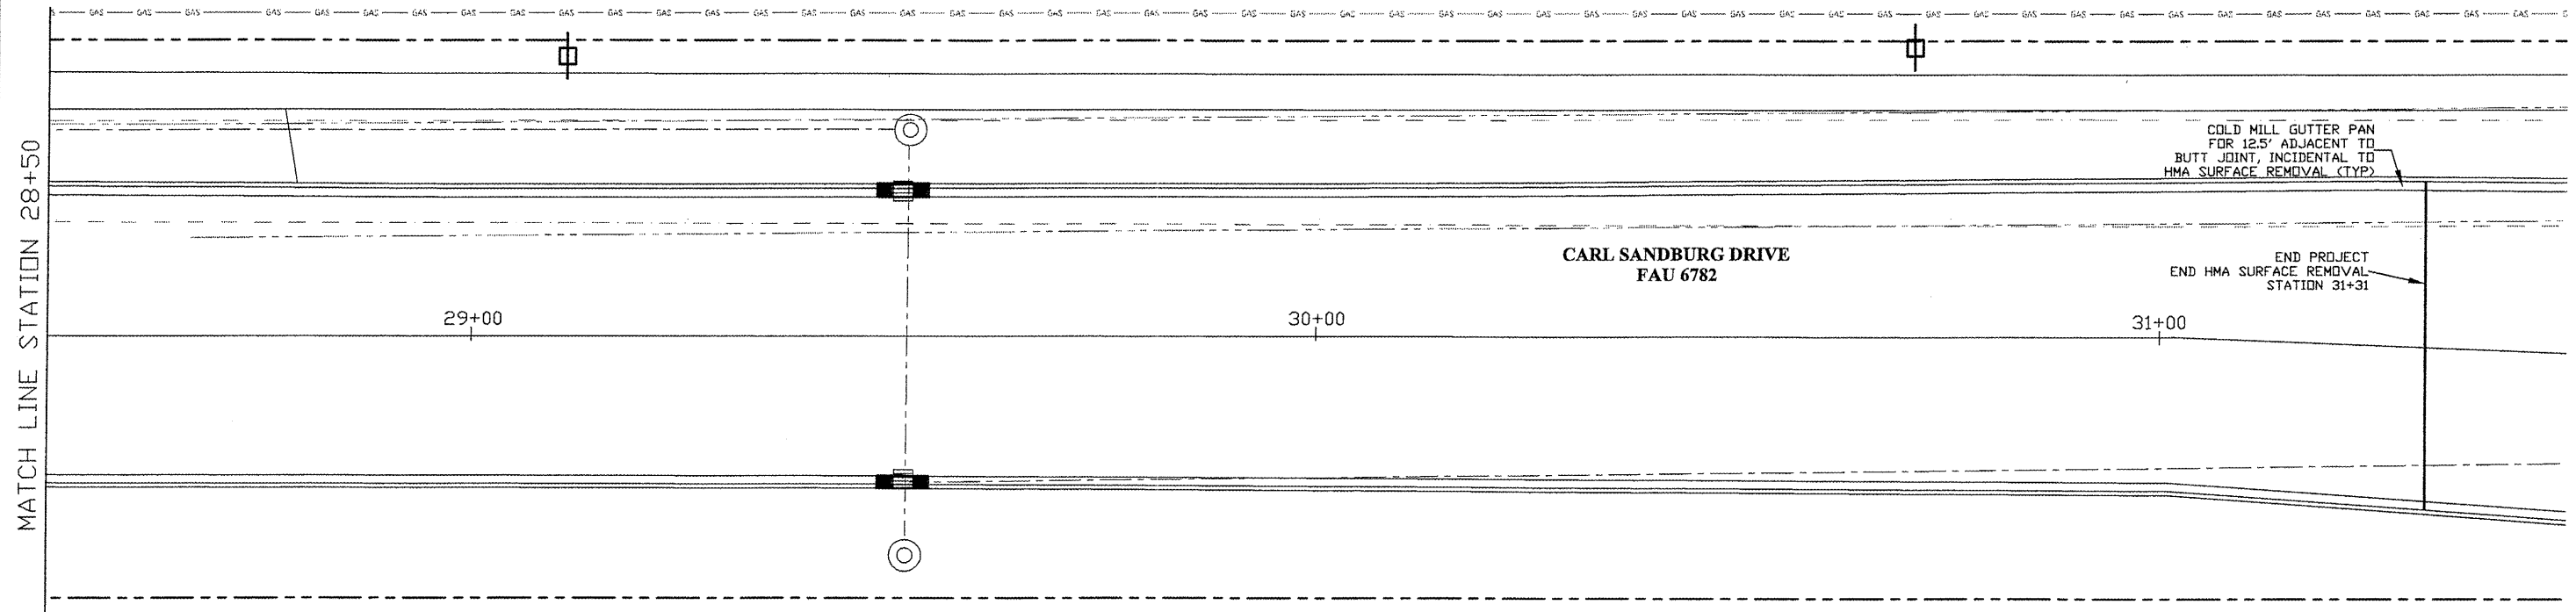
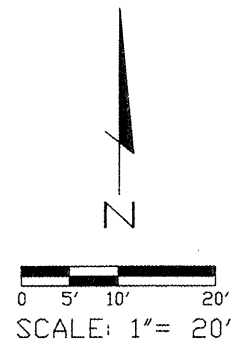


CONTRACT #	SECTION #	TOTAL SHEETS	SHEET NO.
89517	08-00700-12-RS	10	9

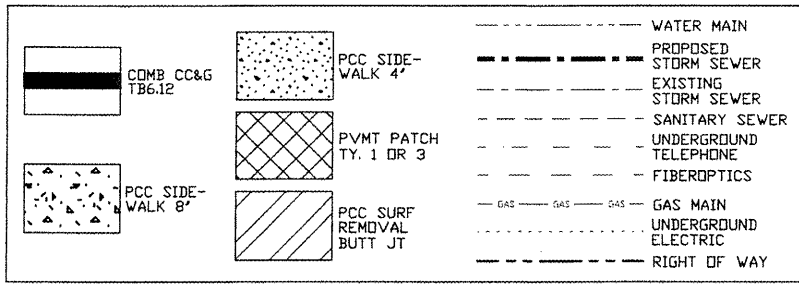

+31
 PLAN & PROFILE SHEET 5
 STATION 28+50 - 31+50
 CARL SANDBURG DRIVE
 SECTION # 08-00700-12-RS
ALESBURG, ILLINOIS
Proud Past • Strong Future