
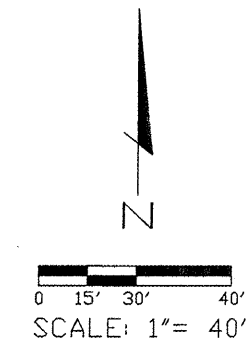


CONTRACT #	SECTION #	TOTAL SHEETS	SHEET NO.
89517	08-00700-12-RS	10	10

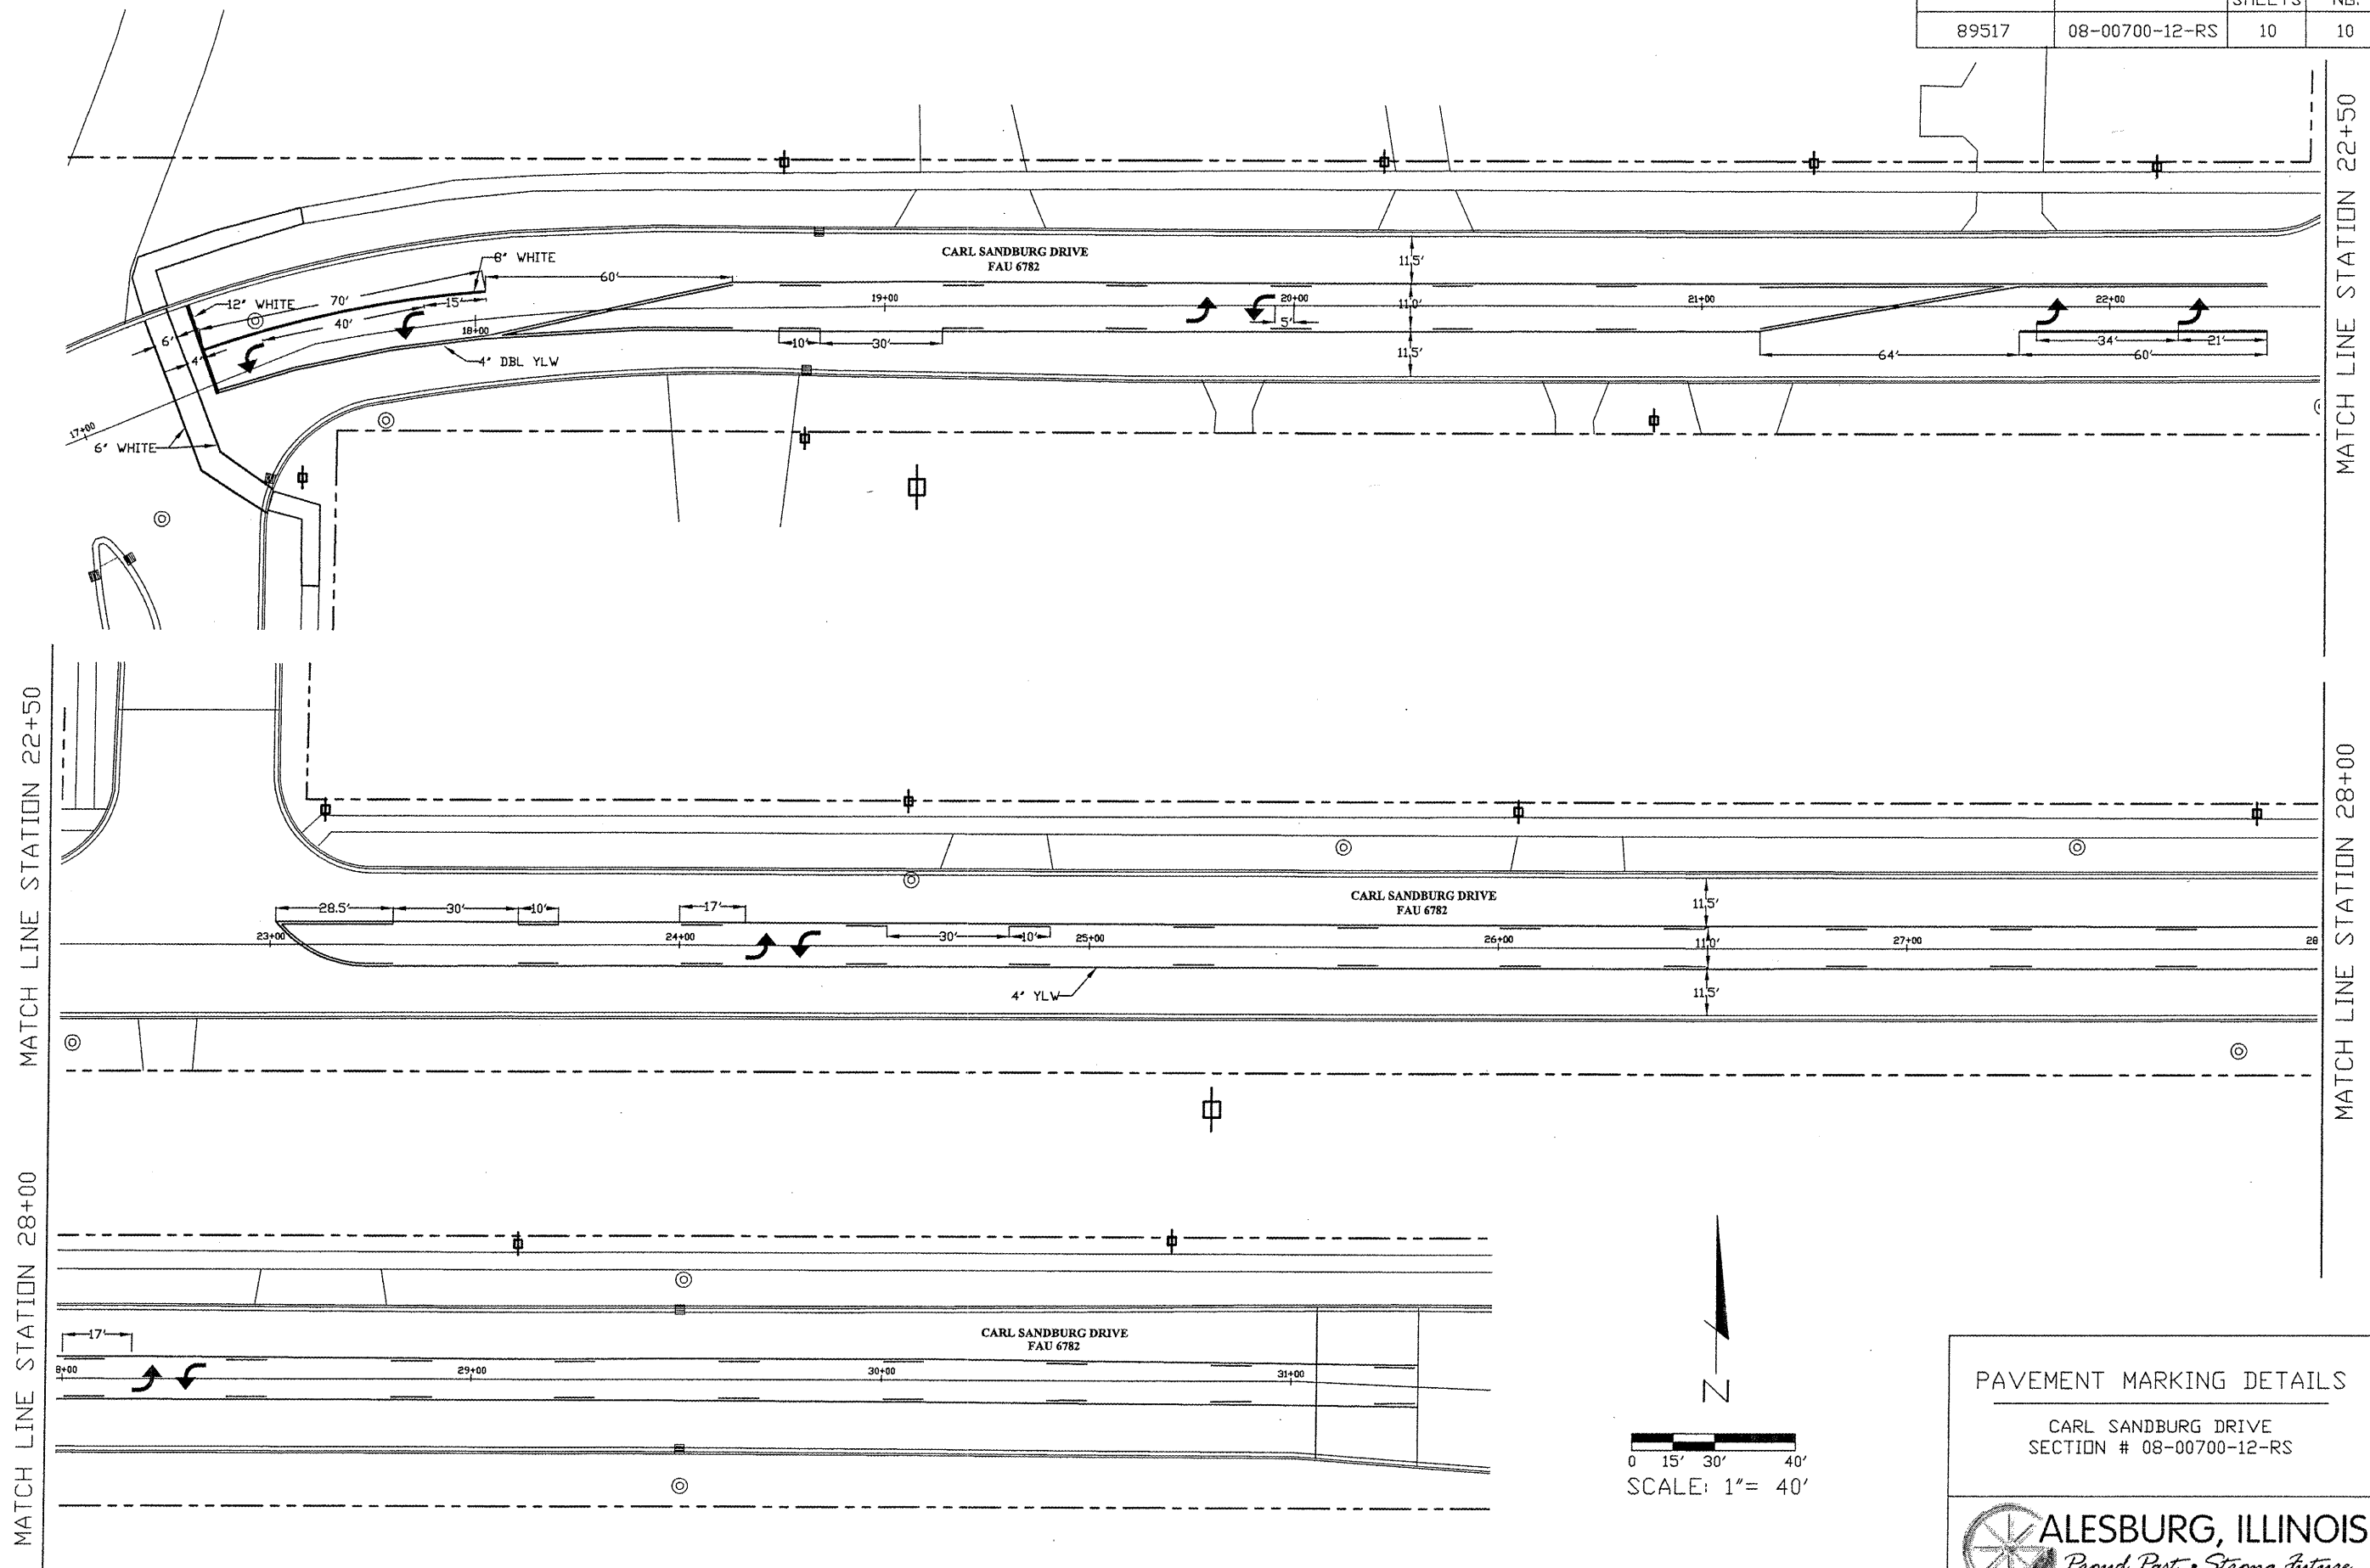

PAVEMENT MARKING DETAILS
 CARL SANDBURG DRIVE
 SECTION # 08-00700-12-RS

ALESBURG, ILLINOIS
Proud Past • Strong Future