



TYPICAL SECTIONS (CONT.)
E. KNOX ST.

EXISTING
NOT TO SCALE
STA 35+92 - 44+20
66.0 FT R.O.W.

CONTRACT #	ROUTE #	SECTION #	TOTAL SHEETS	SHEET NO.
89520	FAU 6814	09-00448-13-RS	11	5

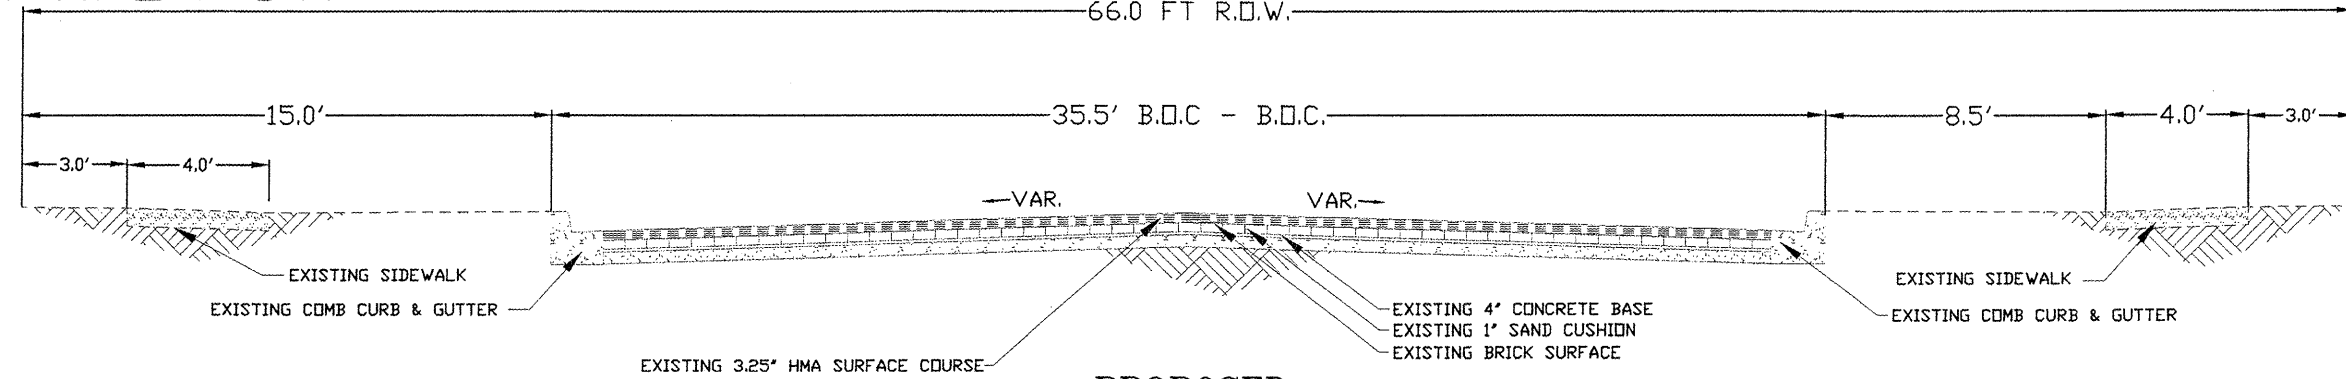


PROPOSED
NOT TO SCALE
STA 35+92 - 44+20
66.0 FT R.O.W.

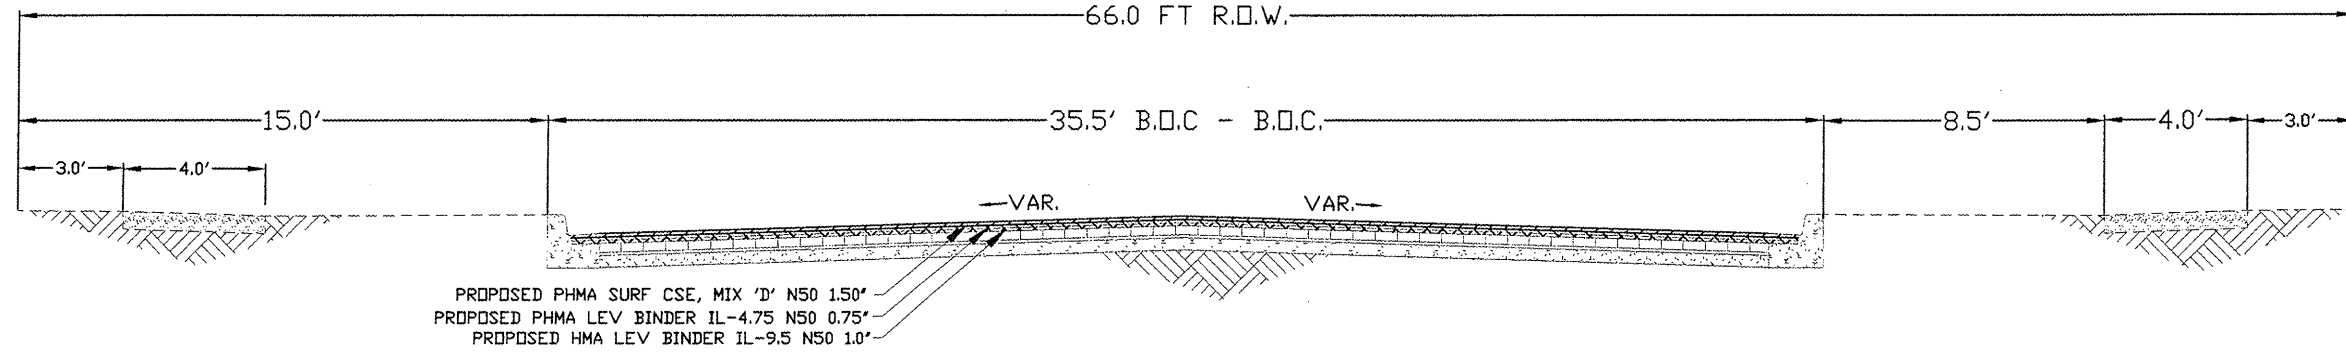

PROPOSED PHMA SURF CSE, MIX 'D' N50 1.50"
PROPOSED PHMA LEV BINDER IL-4.75 N50 0.75"
PROPOSED HMA LEV BINDER IL-9.5 N50 1.0"

MILLING AND LEVELING BINDER TAPER DETAIL

NOT TO SCALE

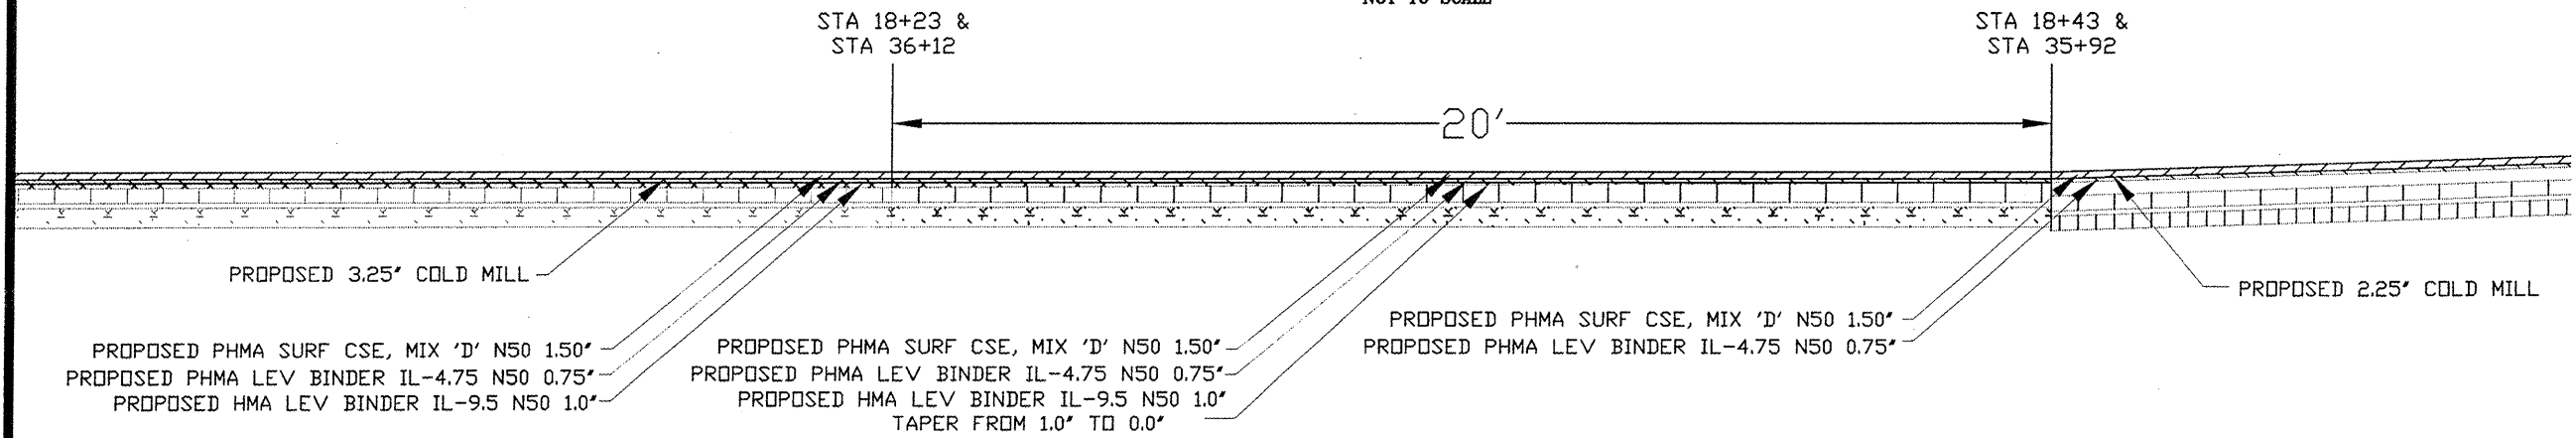

PROPOSED PHMA SURF CSE, MIX 'D' N50 1.50"
PROPOSED PHMA LEV BINDER IL-4.75 N50 0.75"
PROPOSED HMA LEV BINDER IL-9.5 N50 1.0"

PROPOSED PHMA SURF CSE, MIX 'D' N50 1.50"
PROPOSED PHMA LEV BINDER IL-4.75 N50 0.75"
PROPOSED HMA LEV BINDER IL-9.5 N50 1.0"
TAPER FROM 1.0" TO 0.0"

PROPOSED PHMA SURF CSE, MIX 'D' N50 1.50"
PROPOSED PHMA LEV BINDER IL-4.75 N50 0.75"

PROPOSED 2.25' COLD MILL

TYPICAL SECTIONS-E. KNOX ST 3
E. KNOX ST. RESURFACING
SECTION # 09-00448-13-RS
FAU ROUTE 6814
JOB # C-94-078-09
CONTRACT # 89520

