



CONTRACT #	ROUTE #	SECTION #	TOTAL SHEETS	SHEET NO.
89520	FAU 6814	09-00448-13-RS	11	10

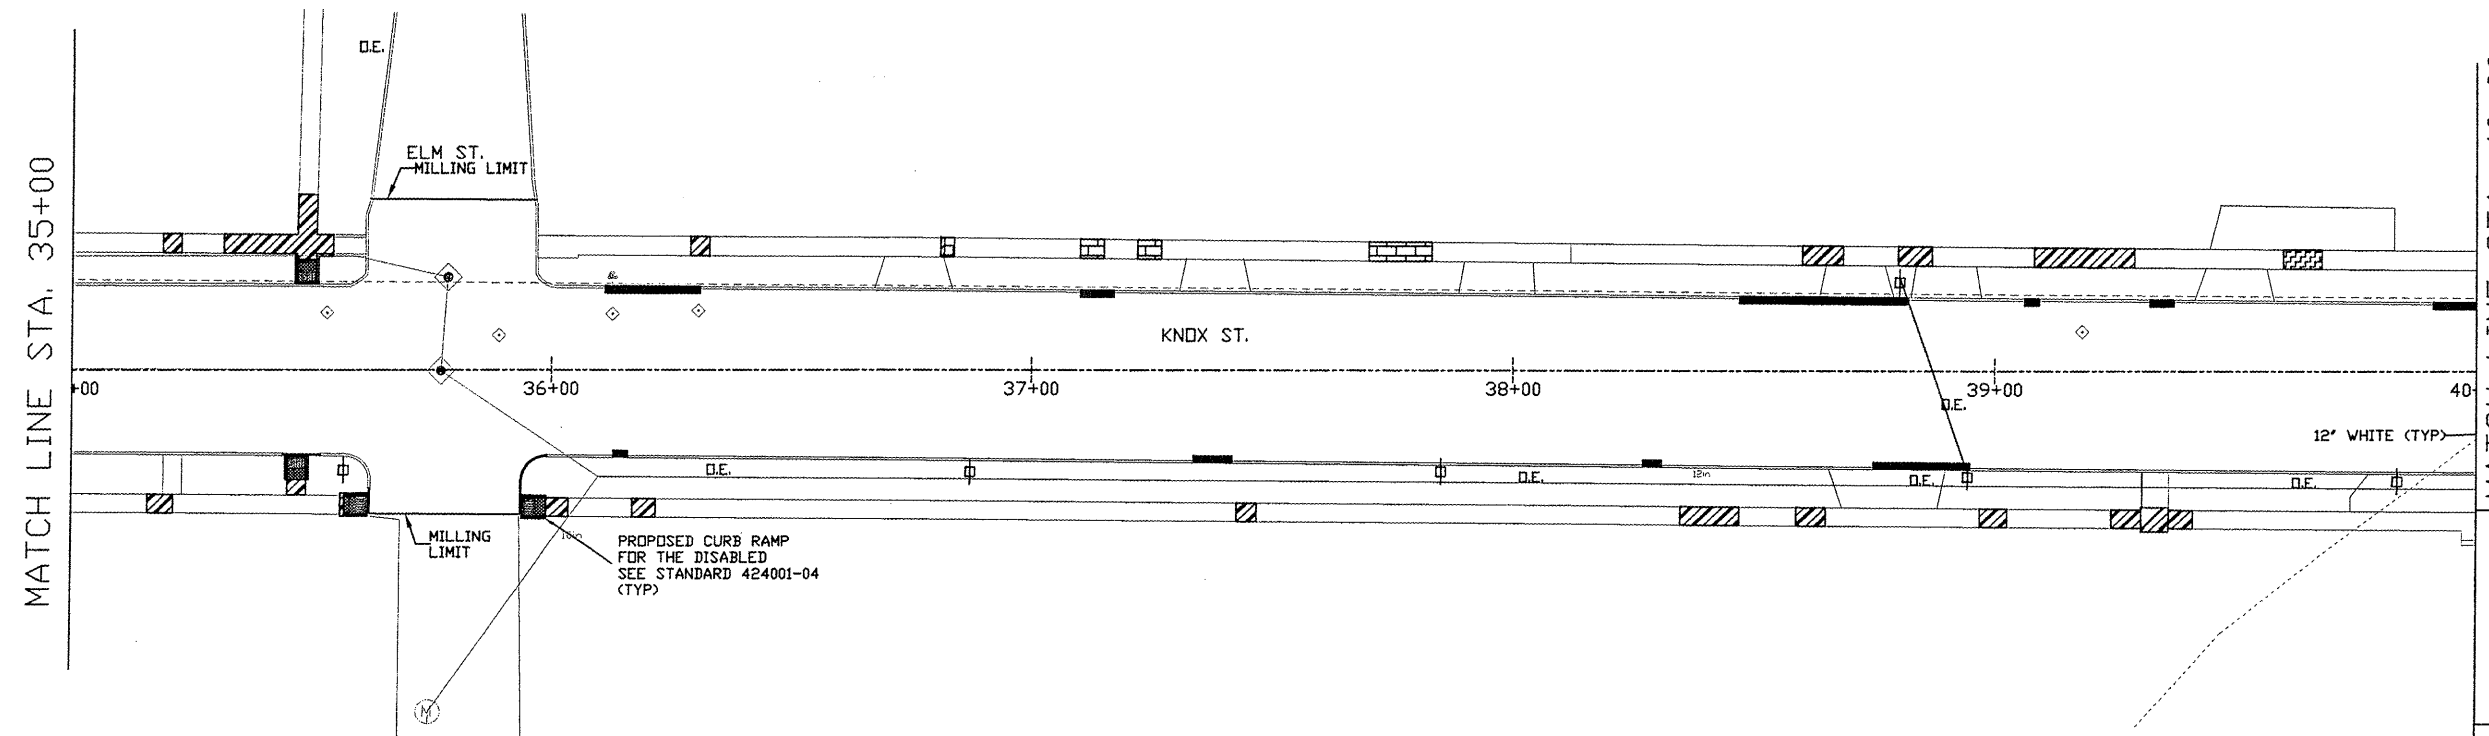

- SIDEWALK REMOVAL
- BRICK SIDEWALK REMOVAL AND REPLACEMENT
- PC CONC SIDEWALK 4
- PC CONC SIDEWALK 6
- PC CONC SIDEWALK 8
- SIDEWALK REMOVAL AND NO REPLACE
- CURB REMOVAL AND REPLACE
- BRICK SURFACE REMOVAL - BJ
- CLASS C PATCHES
- PCC BASE COURSE
- CENTERLINE STATIONING
- EXISTING E.O.P.
- EXISTING WATER MAIN
- SANITARY SEWER
- O.E. OVERHEAD ELECTRIC
- STORM SEWER

PLAN & PROFILE 3
 STA 30+00 - 40+00
 E. KNOX ST. RESURFACING
 SECTION # 09-00448-13-RS
 FAU ROUTE 6814
 JOB # C-94-078-09
 CONTRACT # 89520

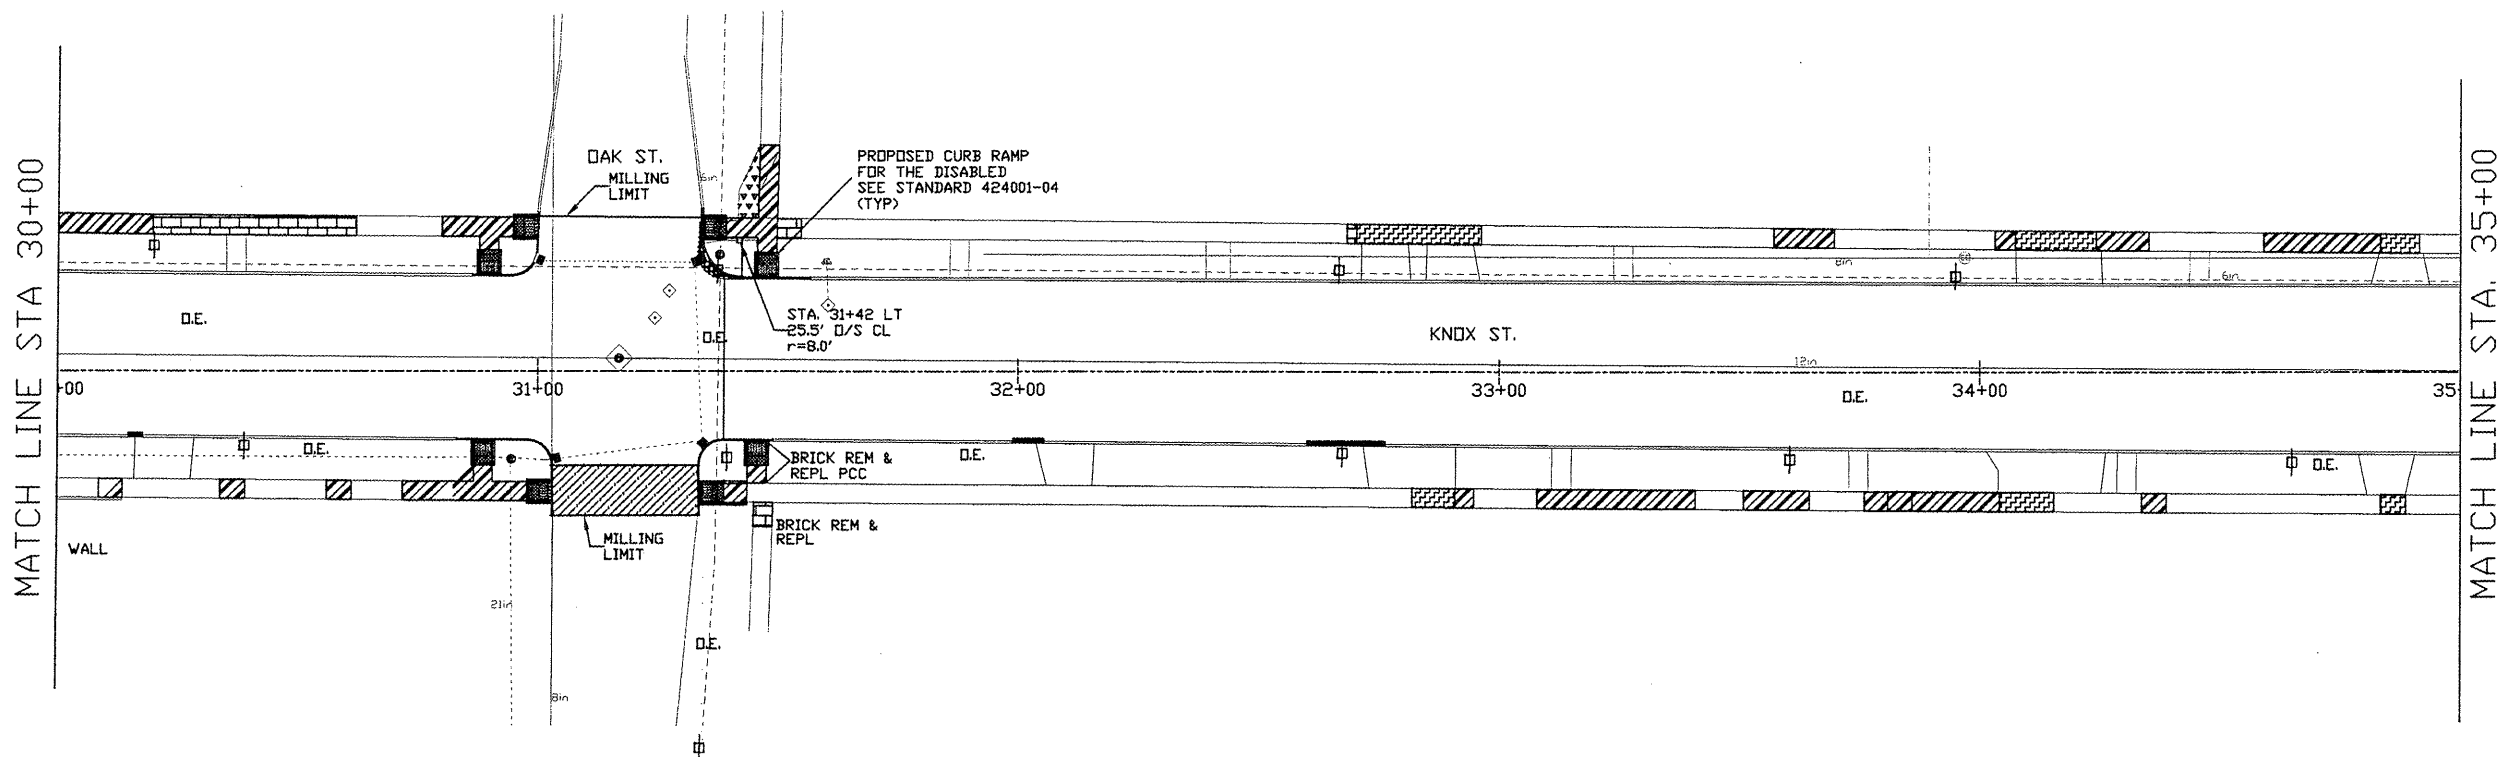