




F.A. RTE.	SECTION	COUNTY	TOTAL SHEETS	SHEET NO.
	05-00333-00-BT	McLEAN	56	18
STA. 1+00		TO STA. 3+50		
FED. ROAD DIST. NO.		ILLINOIS FED. AID PROJECT		

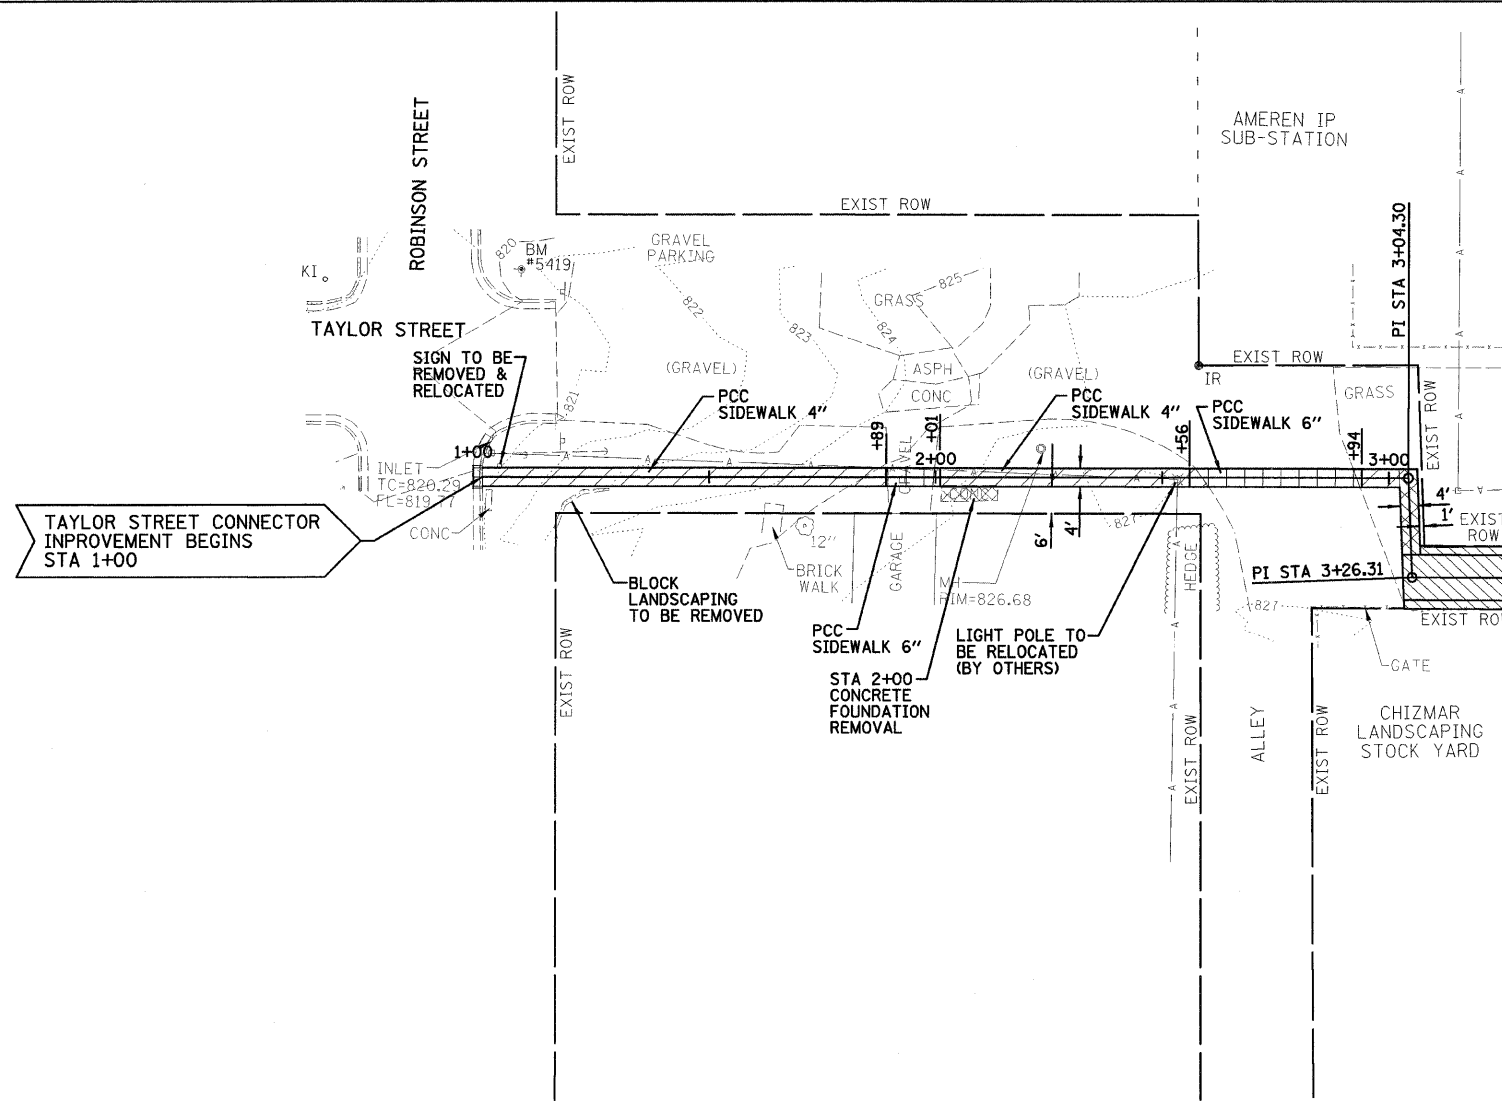

MATCH LINE STA 3+50  
SEE BIKE PATH PLAN & PROFILE  
SHEET NO. 11 of 55  
(STA 1+4+00 - STA 120+00)

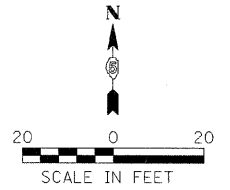

AREA OF RESTRICTED EXCAVATION, SEE SPECIAL PROVISIONS

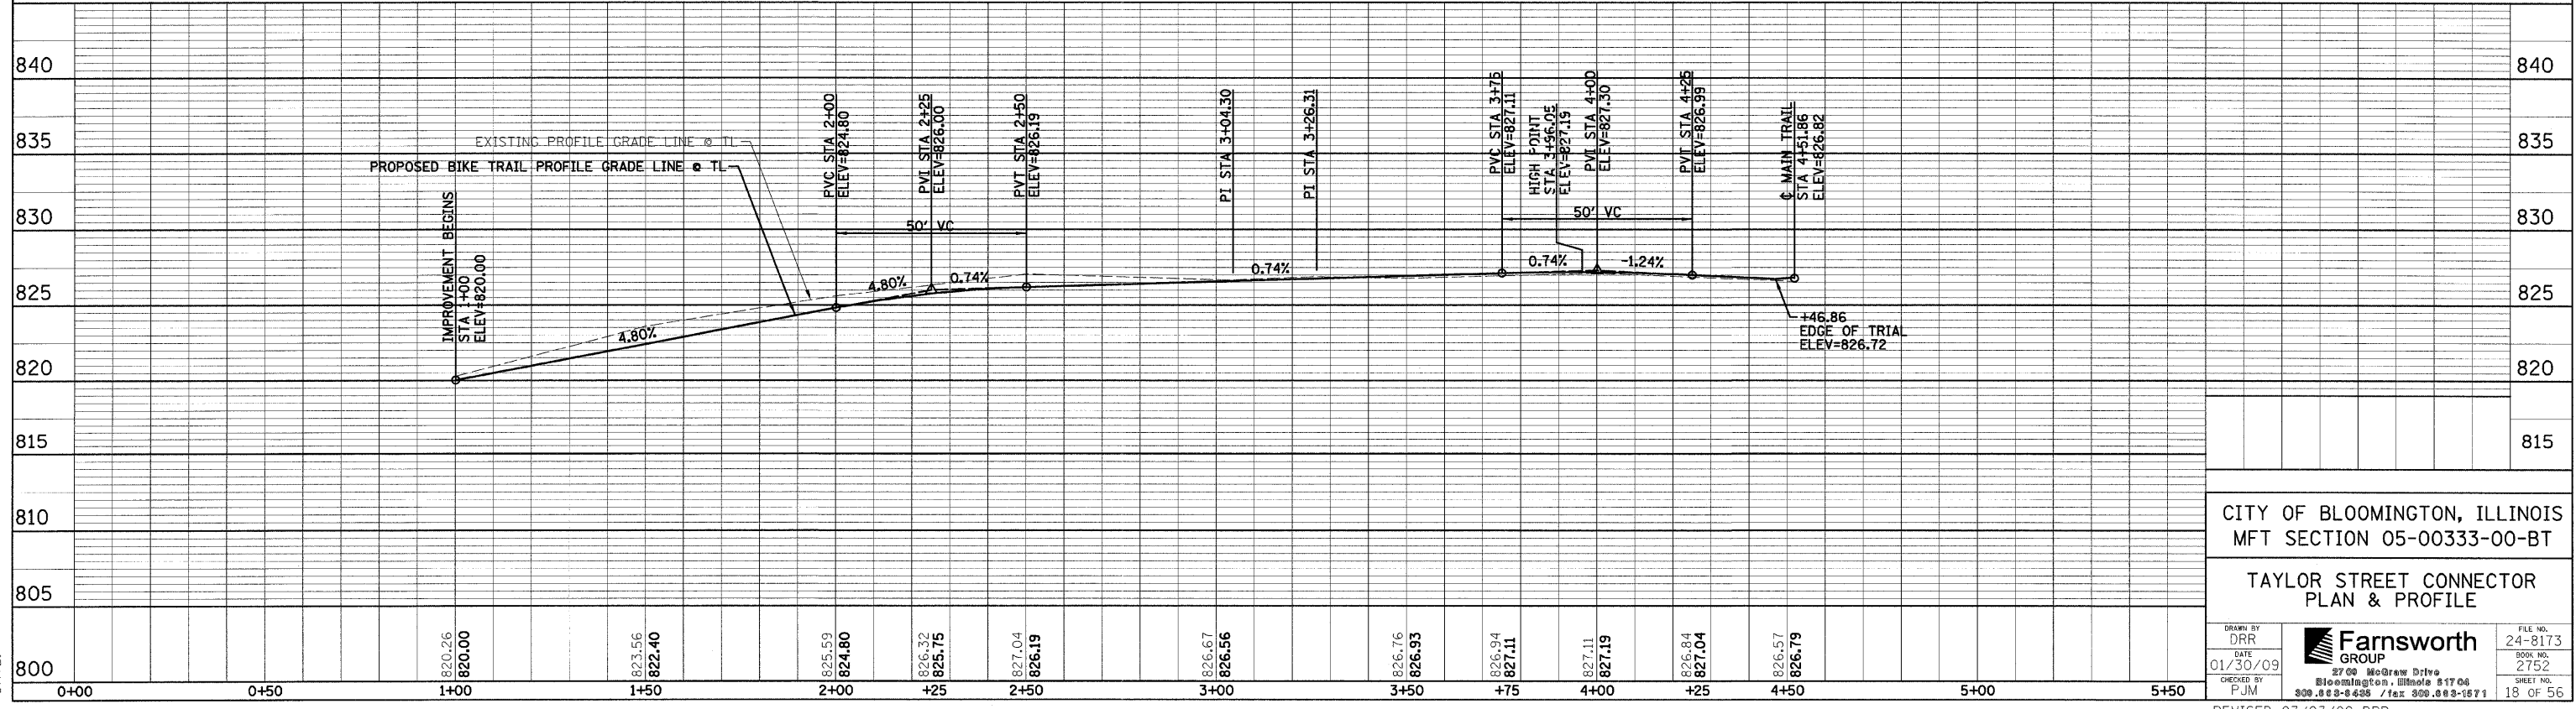

CITY OF BLOOMINGTON, ILLINOIS  
MFT SECTION 05-00333-00-BT  
TAYLOR STREET CONNECTOR  
PLAN & PROFILE

DRAWN BY DRR	<p><b>Farnsworth GROUP</b> 2700 McGraw Drive Bloomington, Illinois 61704 800.888.6485 / fax 309.888.1671</p>	FILE NO. 24-8173
DATE 01/30/09		BOOK NO. 2752
CHECKED BY PJM		SHEET NO. 18 OF 56

FILE:  
DATE: