


MFT SECTION 05-00333-00-BT
STREET CROSS SECTIONS
SCALE: H 1" = 5' V 1" = 5'

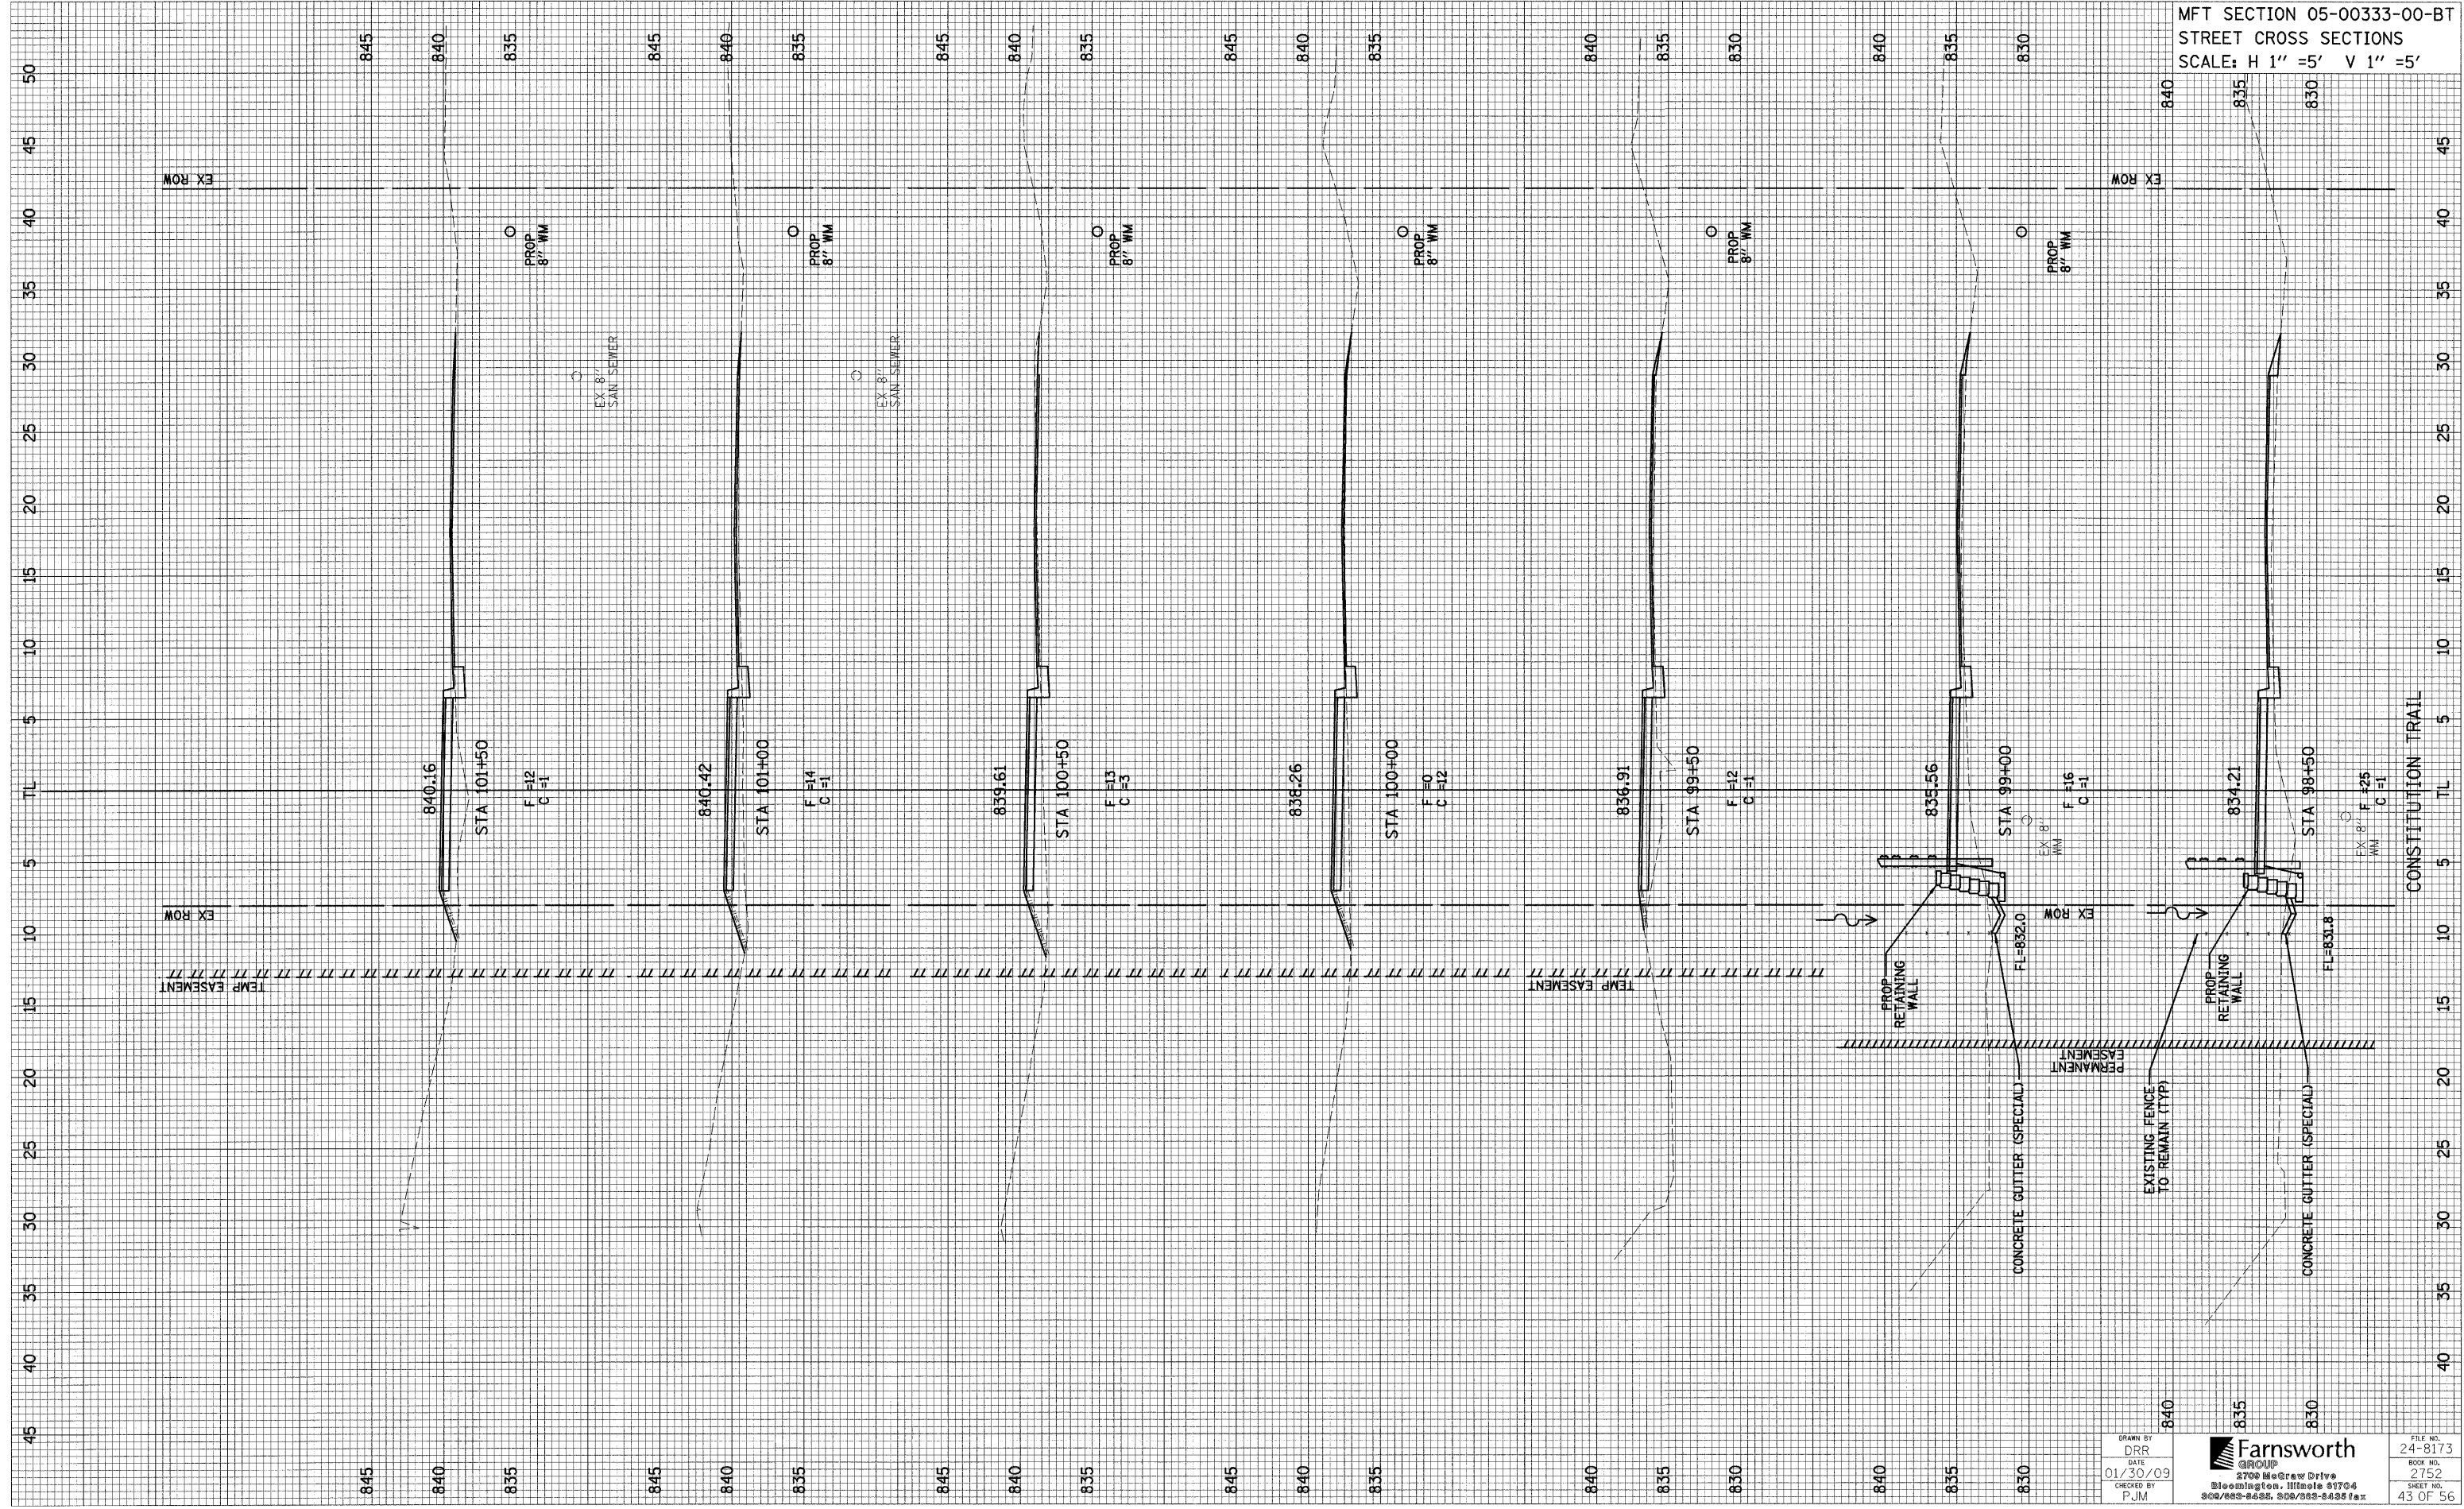

DRAWN BY
 DRR
 DATE
 01/30/09
 CHECKED BY
 PJM

Farnsworth GROUP
 2700 McGraw Drive
 Bloomington, Illinois 61704
 302/662-6436, 302/662-6435 fax

FILE NO.
 24-8173
 BOOK NO.
 2752
 SHEET NO.
 43 OF 56

REVISED 03/08/09 DRR