


MFT SECTION 05-00333-00-BT  
STREET CROSS SECTIONS  
SCALE: H 1" = 5' V 1" = 5'

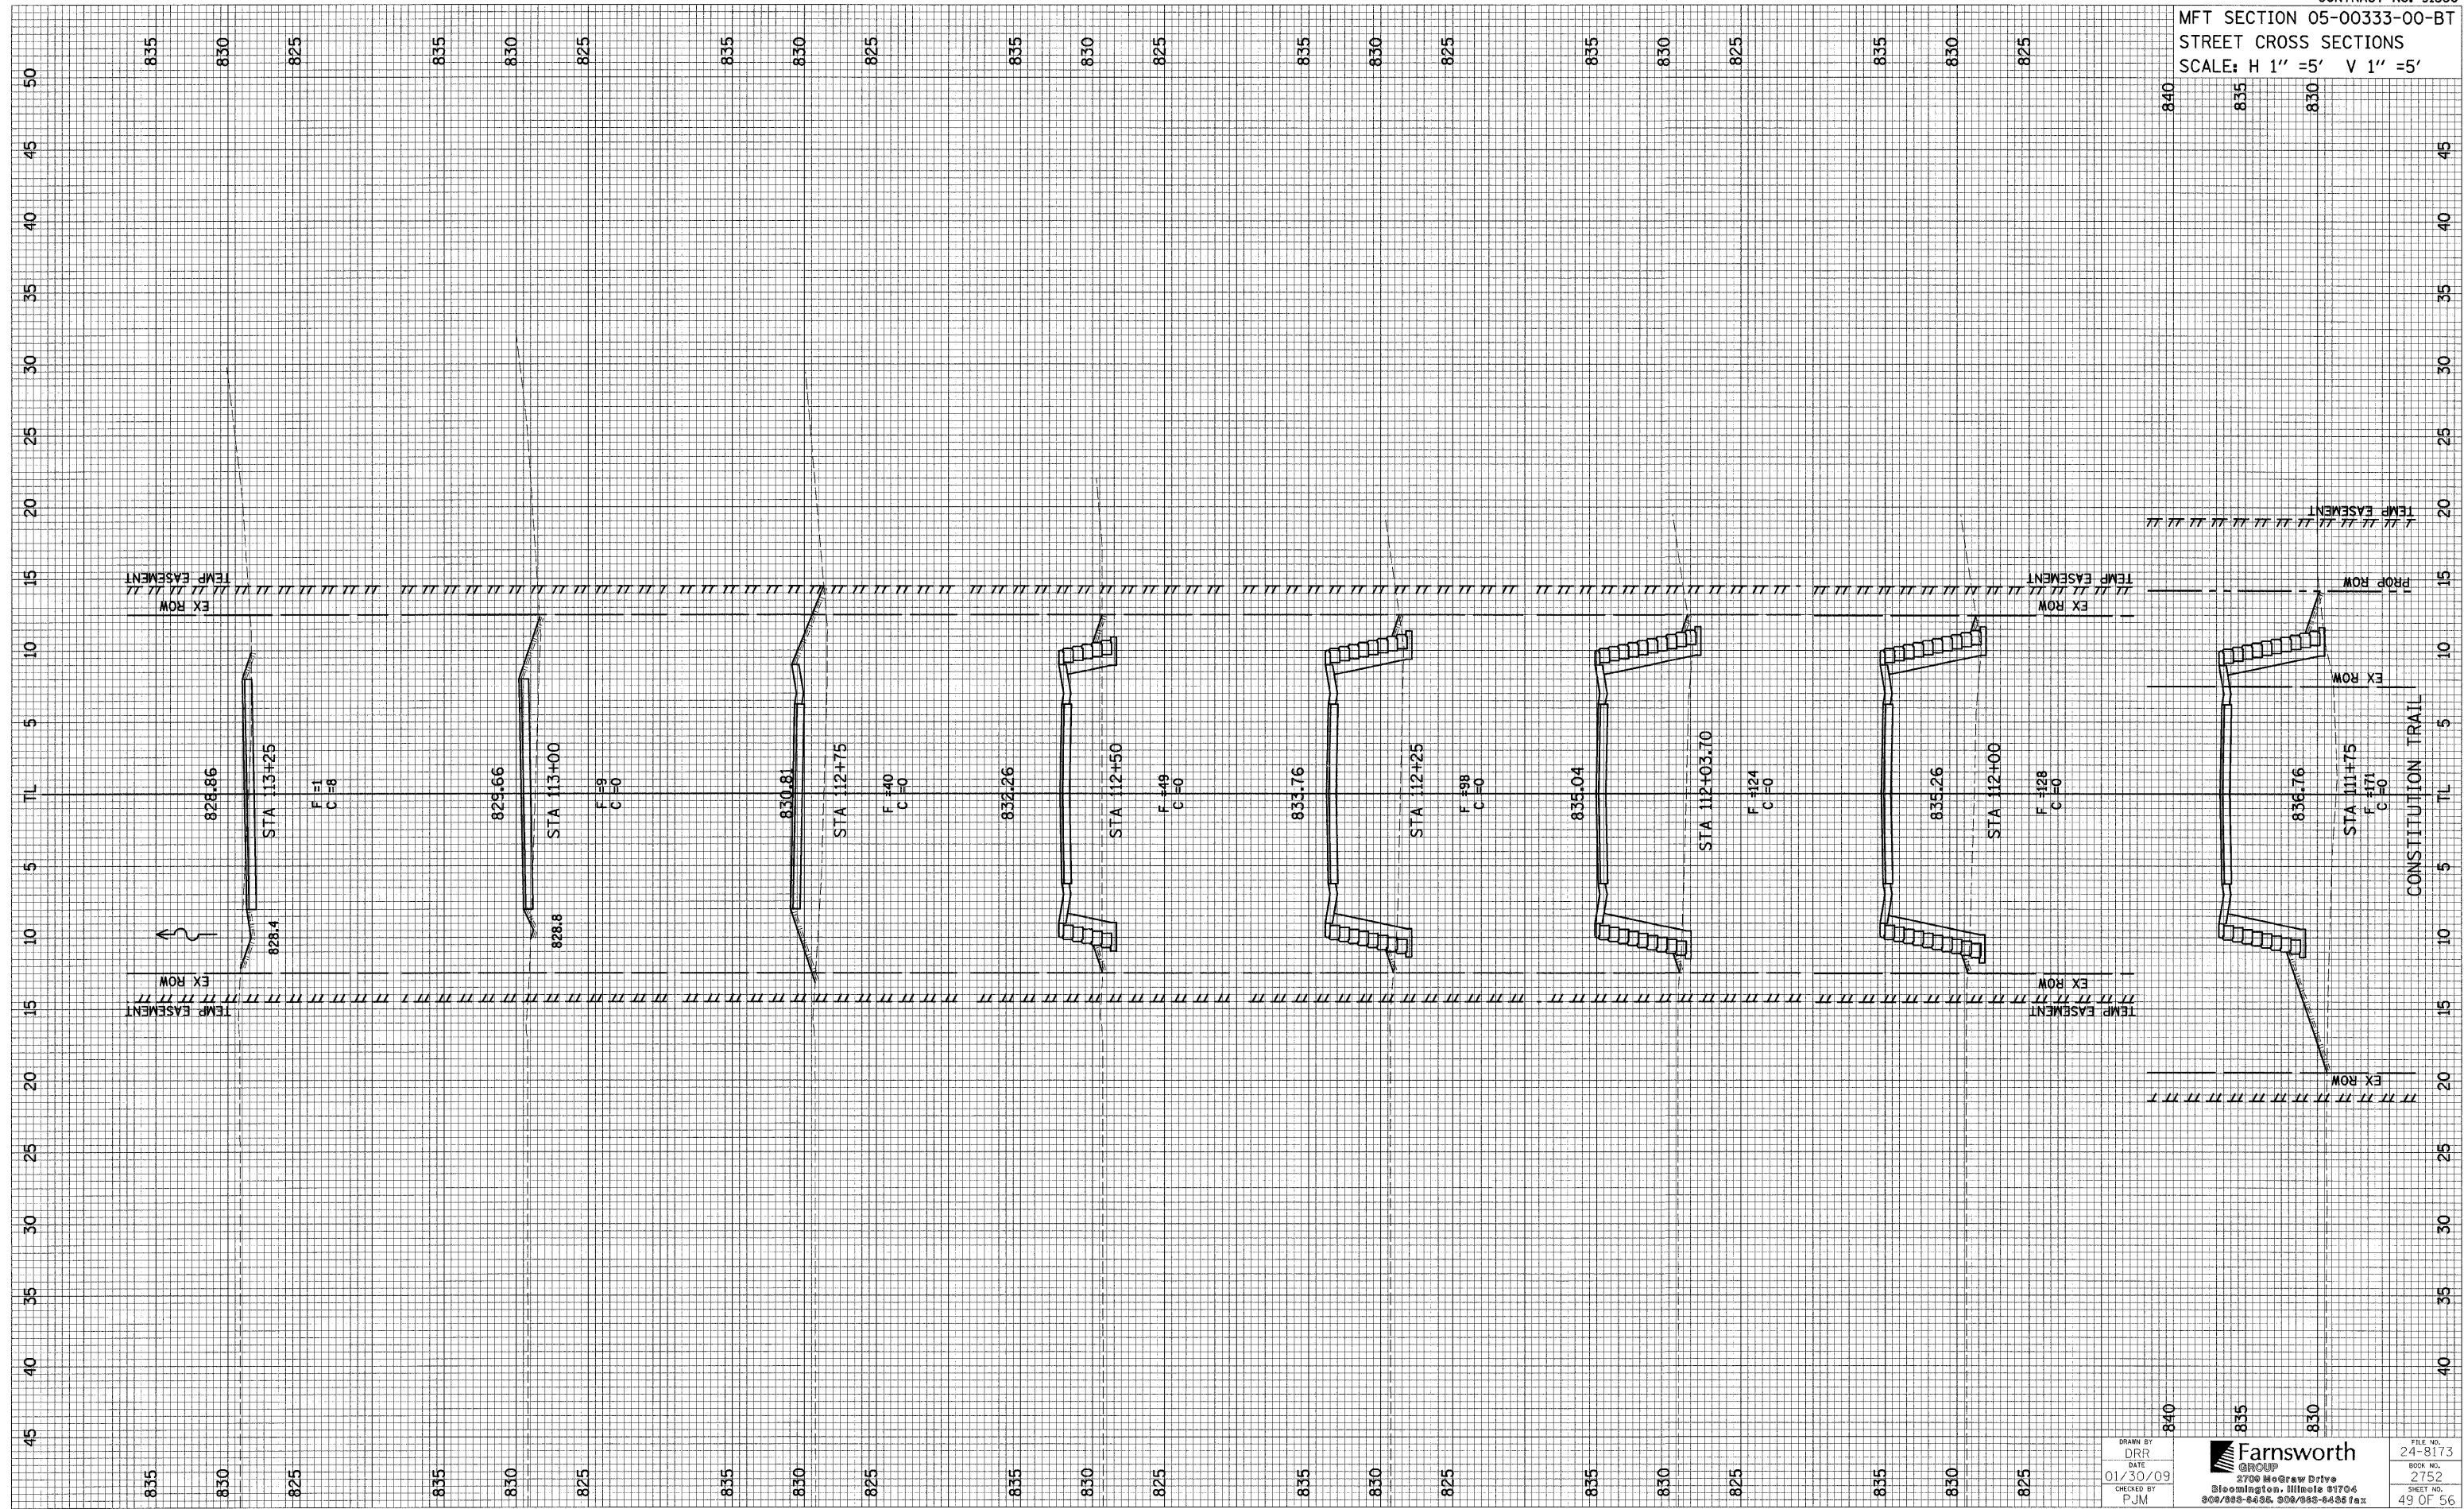

DRAWN BY  
DRR  
DATE  
01/30/09  
CHECKED BY  
PJM



FILE NO.  
24-8173  
BOOK NO.  
2752  
SHEET NO.  
49 OF 56