


MFT SECTION 05-00333-00-BT
STREET CROSS SECTIONS
SCALE: H 1" = 5' V 1" = 5'

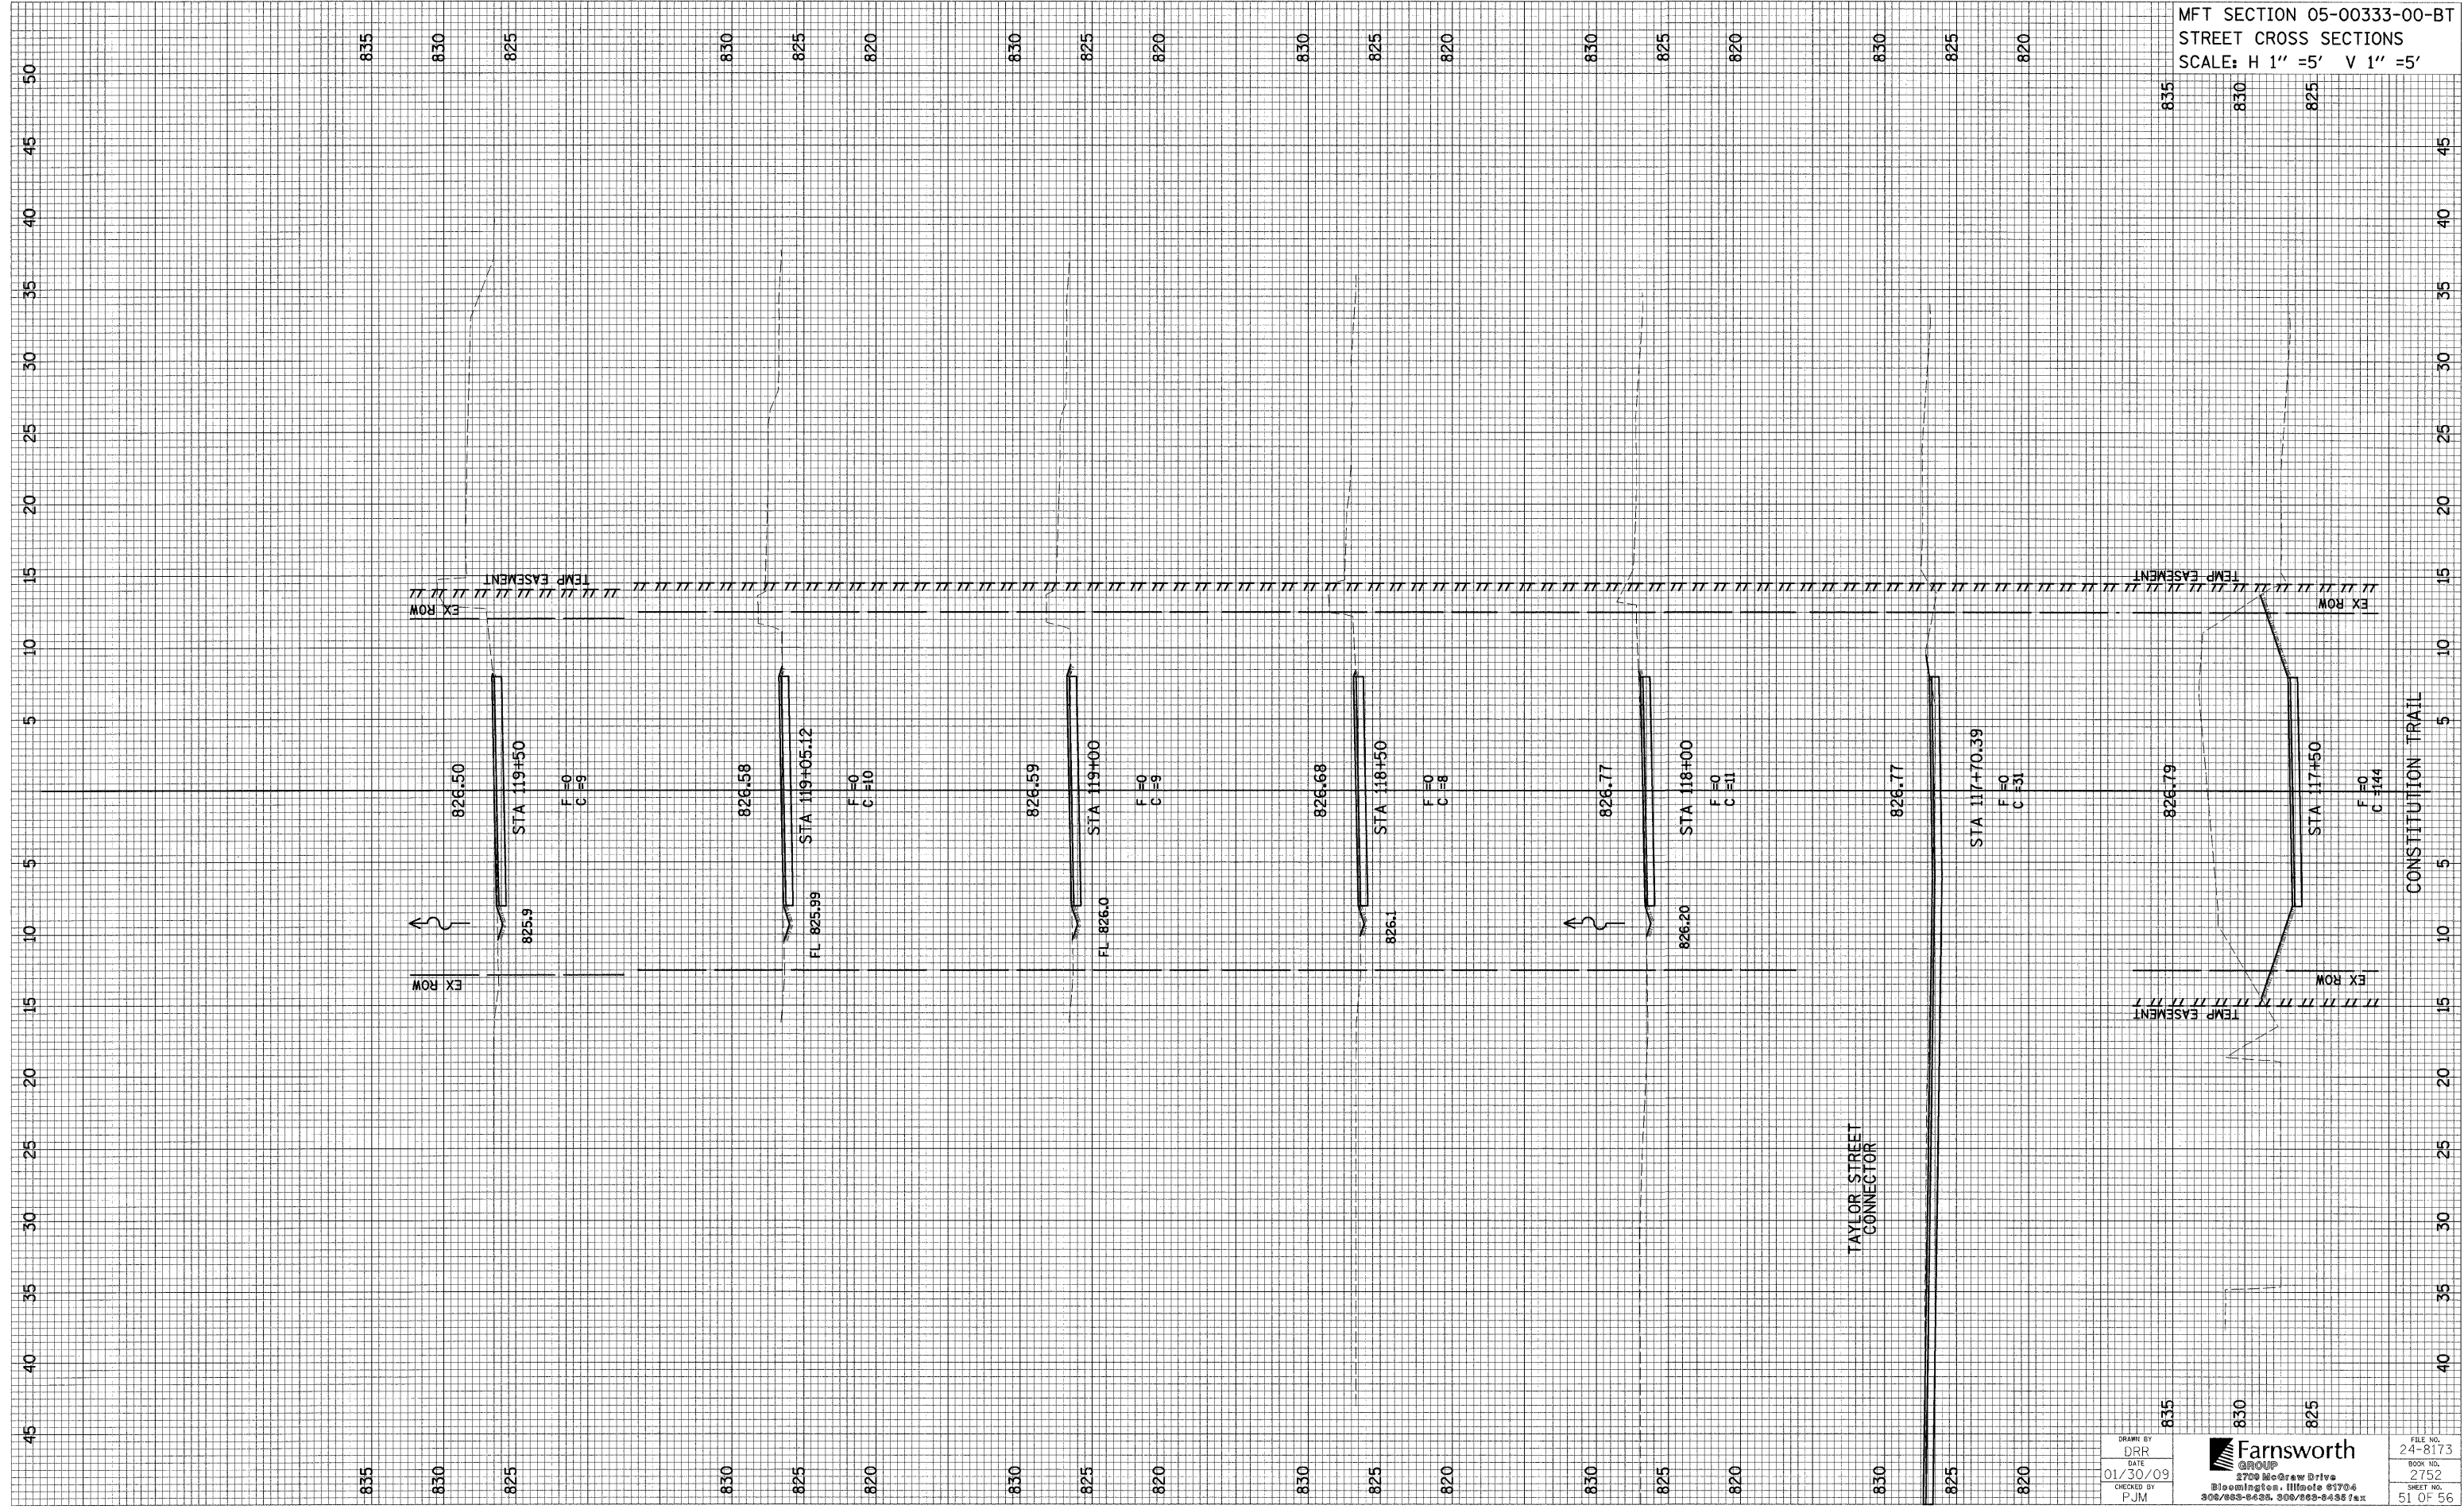

835
830
825

DRAWN BY
DRR
DATE
01/30/09
CHECKED BY
PJM

835
830
825

Farnsworth GROUP
3709 McGraw Drive
Bloomington, Illinois 61706
309/893-6636 309/893-6436 fax

835
830
825

FILE NO.
24-8173
BOOK NO.
2752
SHEET NO.
51 OF 56