


FINAL SURVEY	SUBMITTED	DATE
NOTE BOOK NO.	PLOTTED	BY
AREAS CHECKED	TEMPLATE	
	AREAS CHECKED	

ORIGINAL SURVEY	SUBMITTED	DATE
NOTE BOOK NO.	PLOTTED	BY
AREAS CHECKED	TEMPLATE	
	AREAS CHECKED	

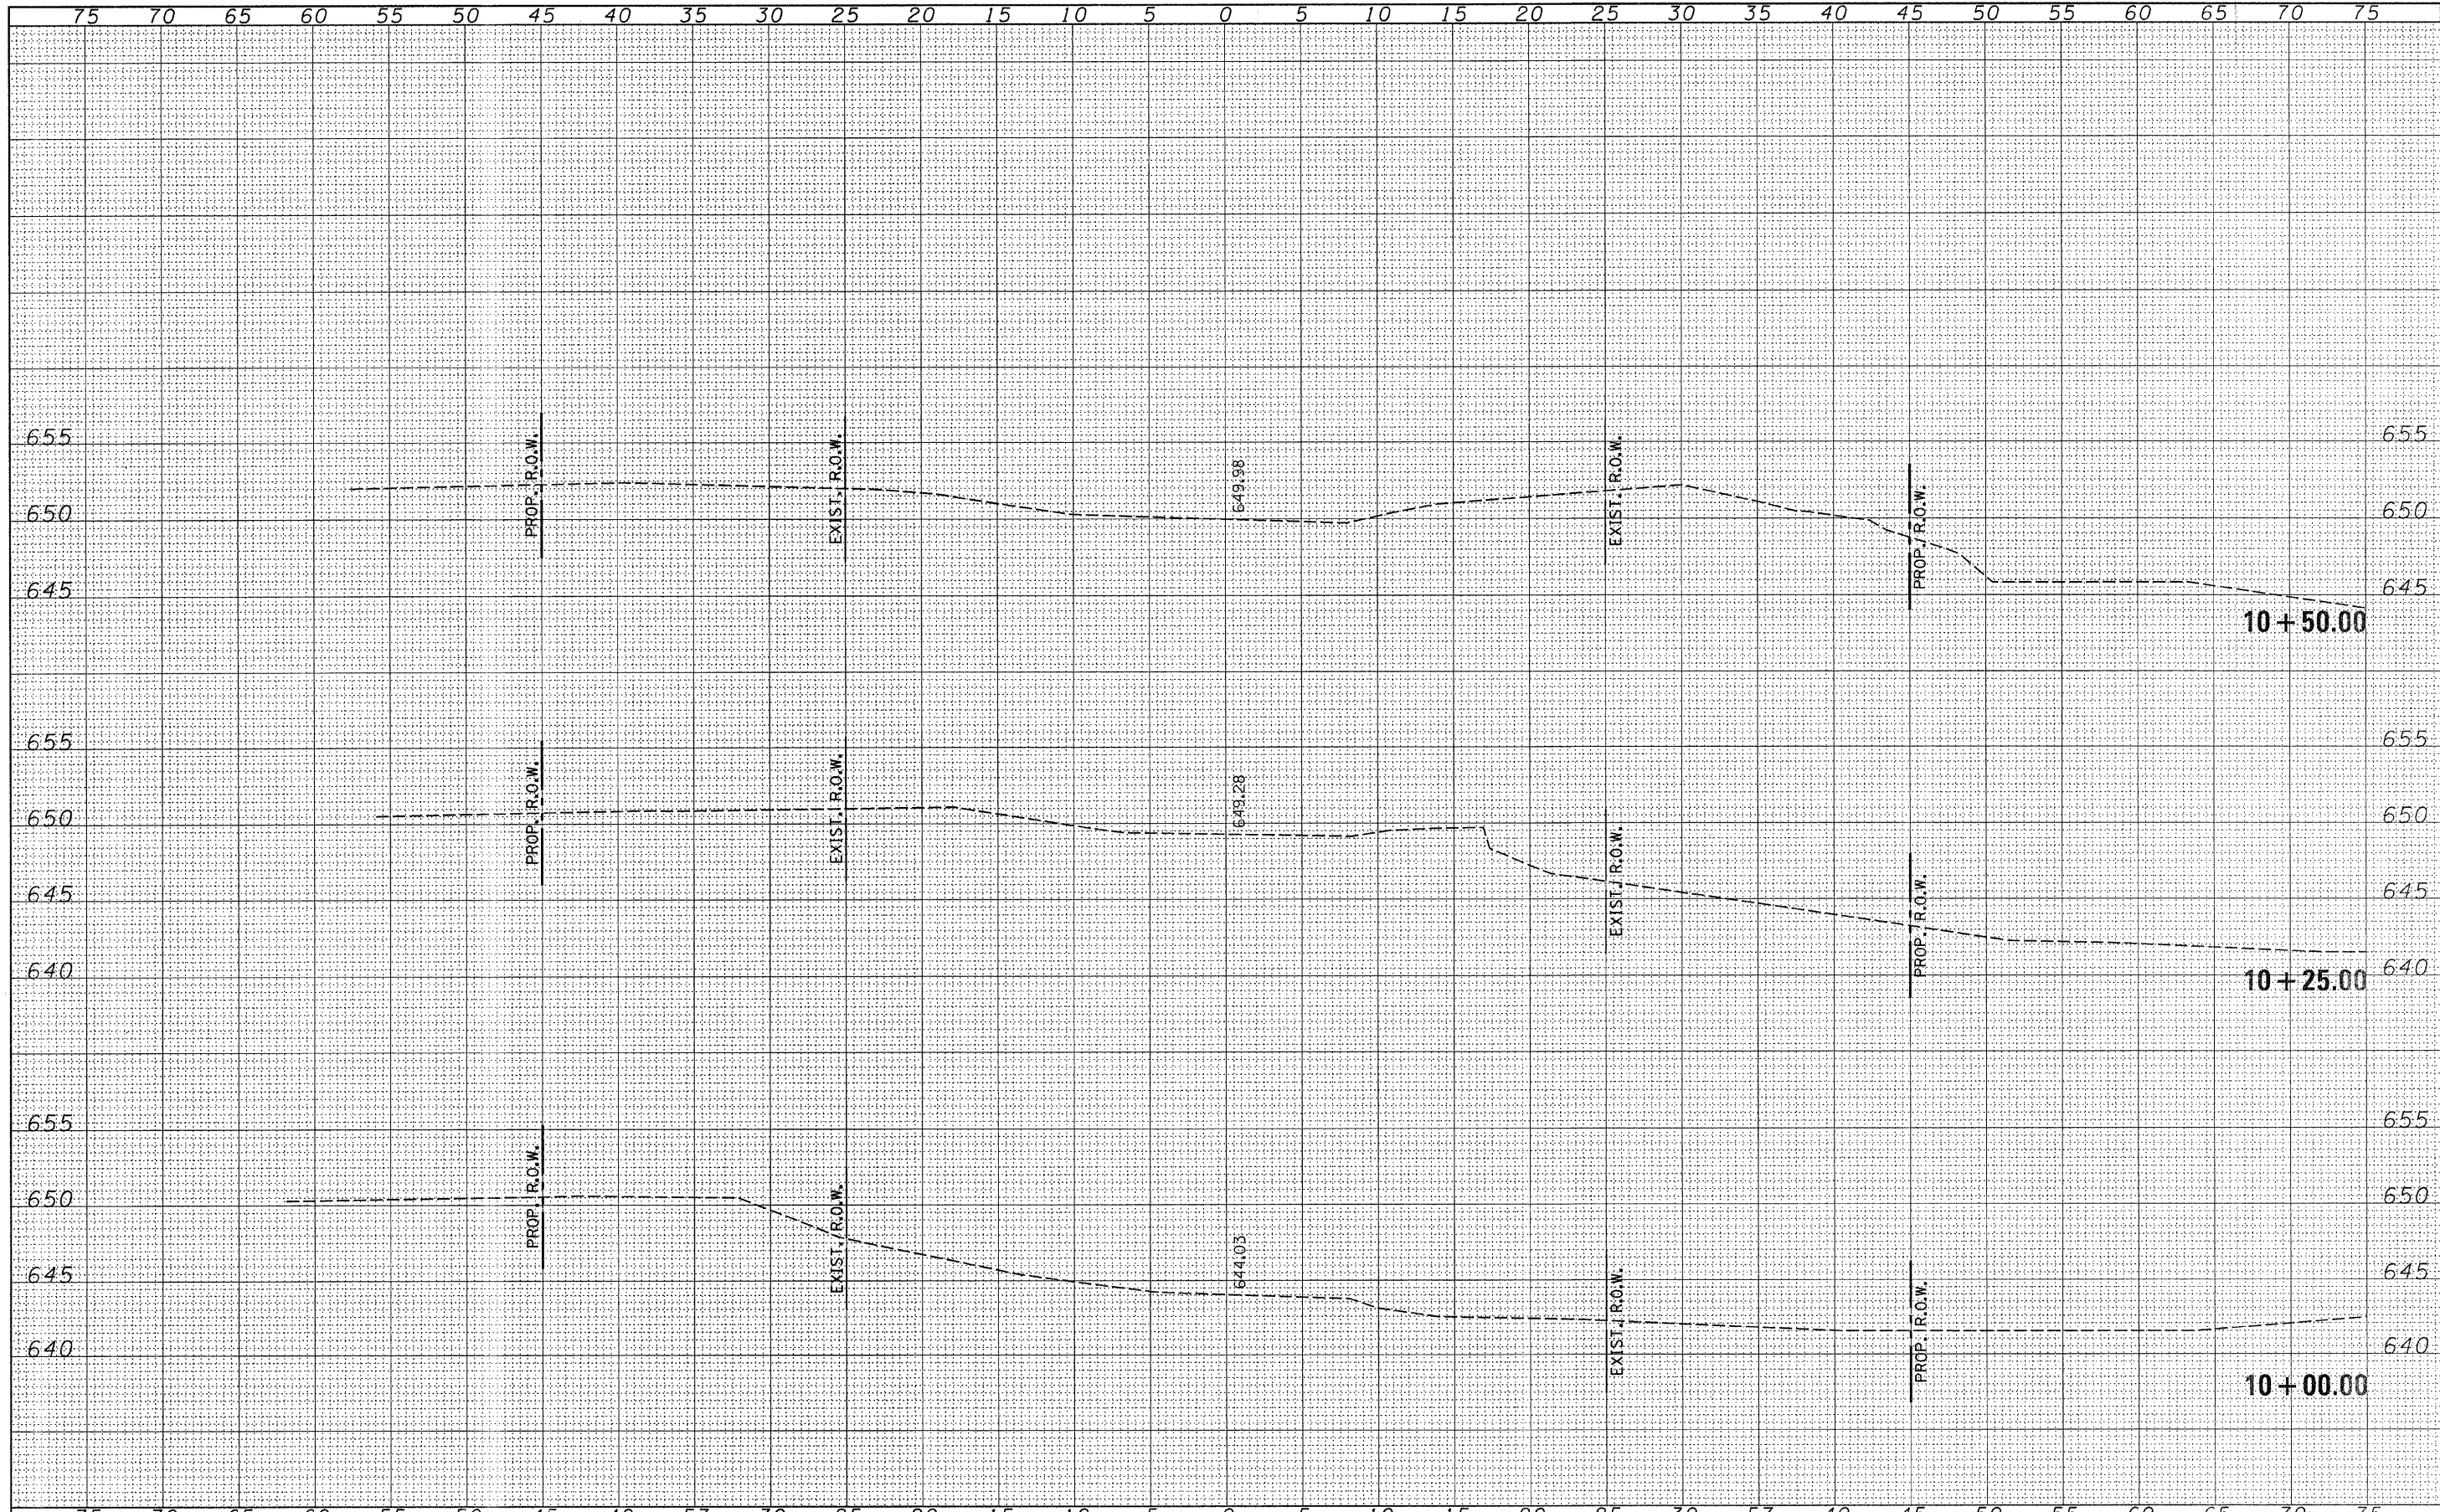

FILE NAME = 75001-shr-axs.dgn	USER NAME =	DESIGNED - L.F.S.	REVISED -	STATE OF ILLINOIS COUNTY HIGHWAY DEPARTMENT	HAMPTON, LENZINI & RENWICK, INC. CIVIL & STRUCTURAL ENGINEERS LAND SURVEYORS	CROSS SECTIONS - T.R. 154 PIATT COUNTY	T.R. 154	SECTION 03-06130-00-BR	COUNTY PIATT	TOTAL SHEETS 57	SHEET NO. 44
PLOT SCALE =	CHECKED -	REVISED -	CONTRACT NO. 91385								
PLOT DATE = 12/23/2008	DATE - 11-19-07	REVISED -	FED. ROAD DIST. NO. [ILLINOIS] FED. AID PROJECT								
SCALE:			SHEET NO. OF SHEETS				STA. 10+00.00 TO STA. 10+50.00				