


DATE	
BY	
FINAL SURVEY	SUBMITTED
NOTE BOOK NO.	PLOTTED
	TEMPLATE
	AREAS
	CHECKED

DATE	
BY	
ORIGINAL SURVEY	REVIEWED
NOTE BOOK NO.	PLOTTED
	TEMPLATE
	AREAS
	CHECKED

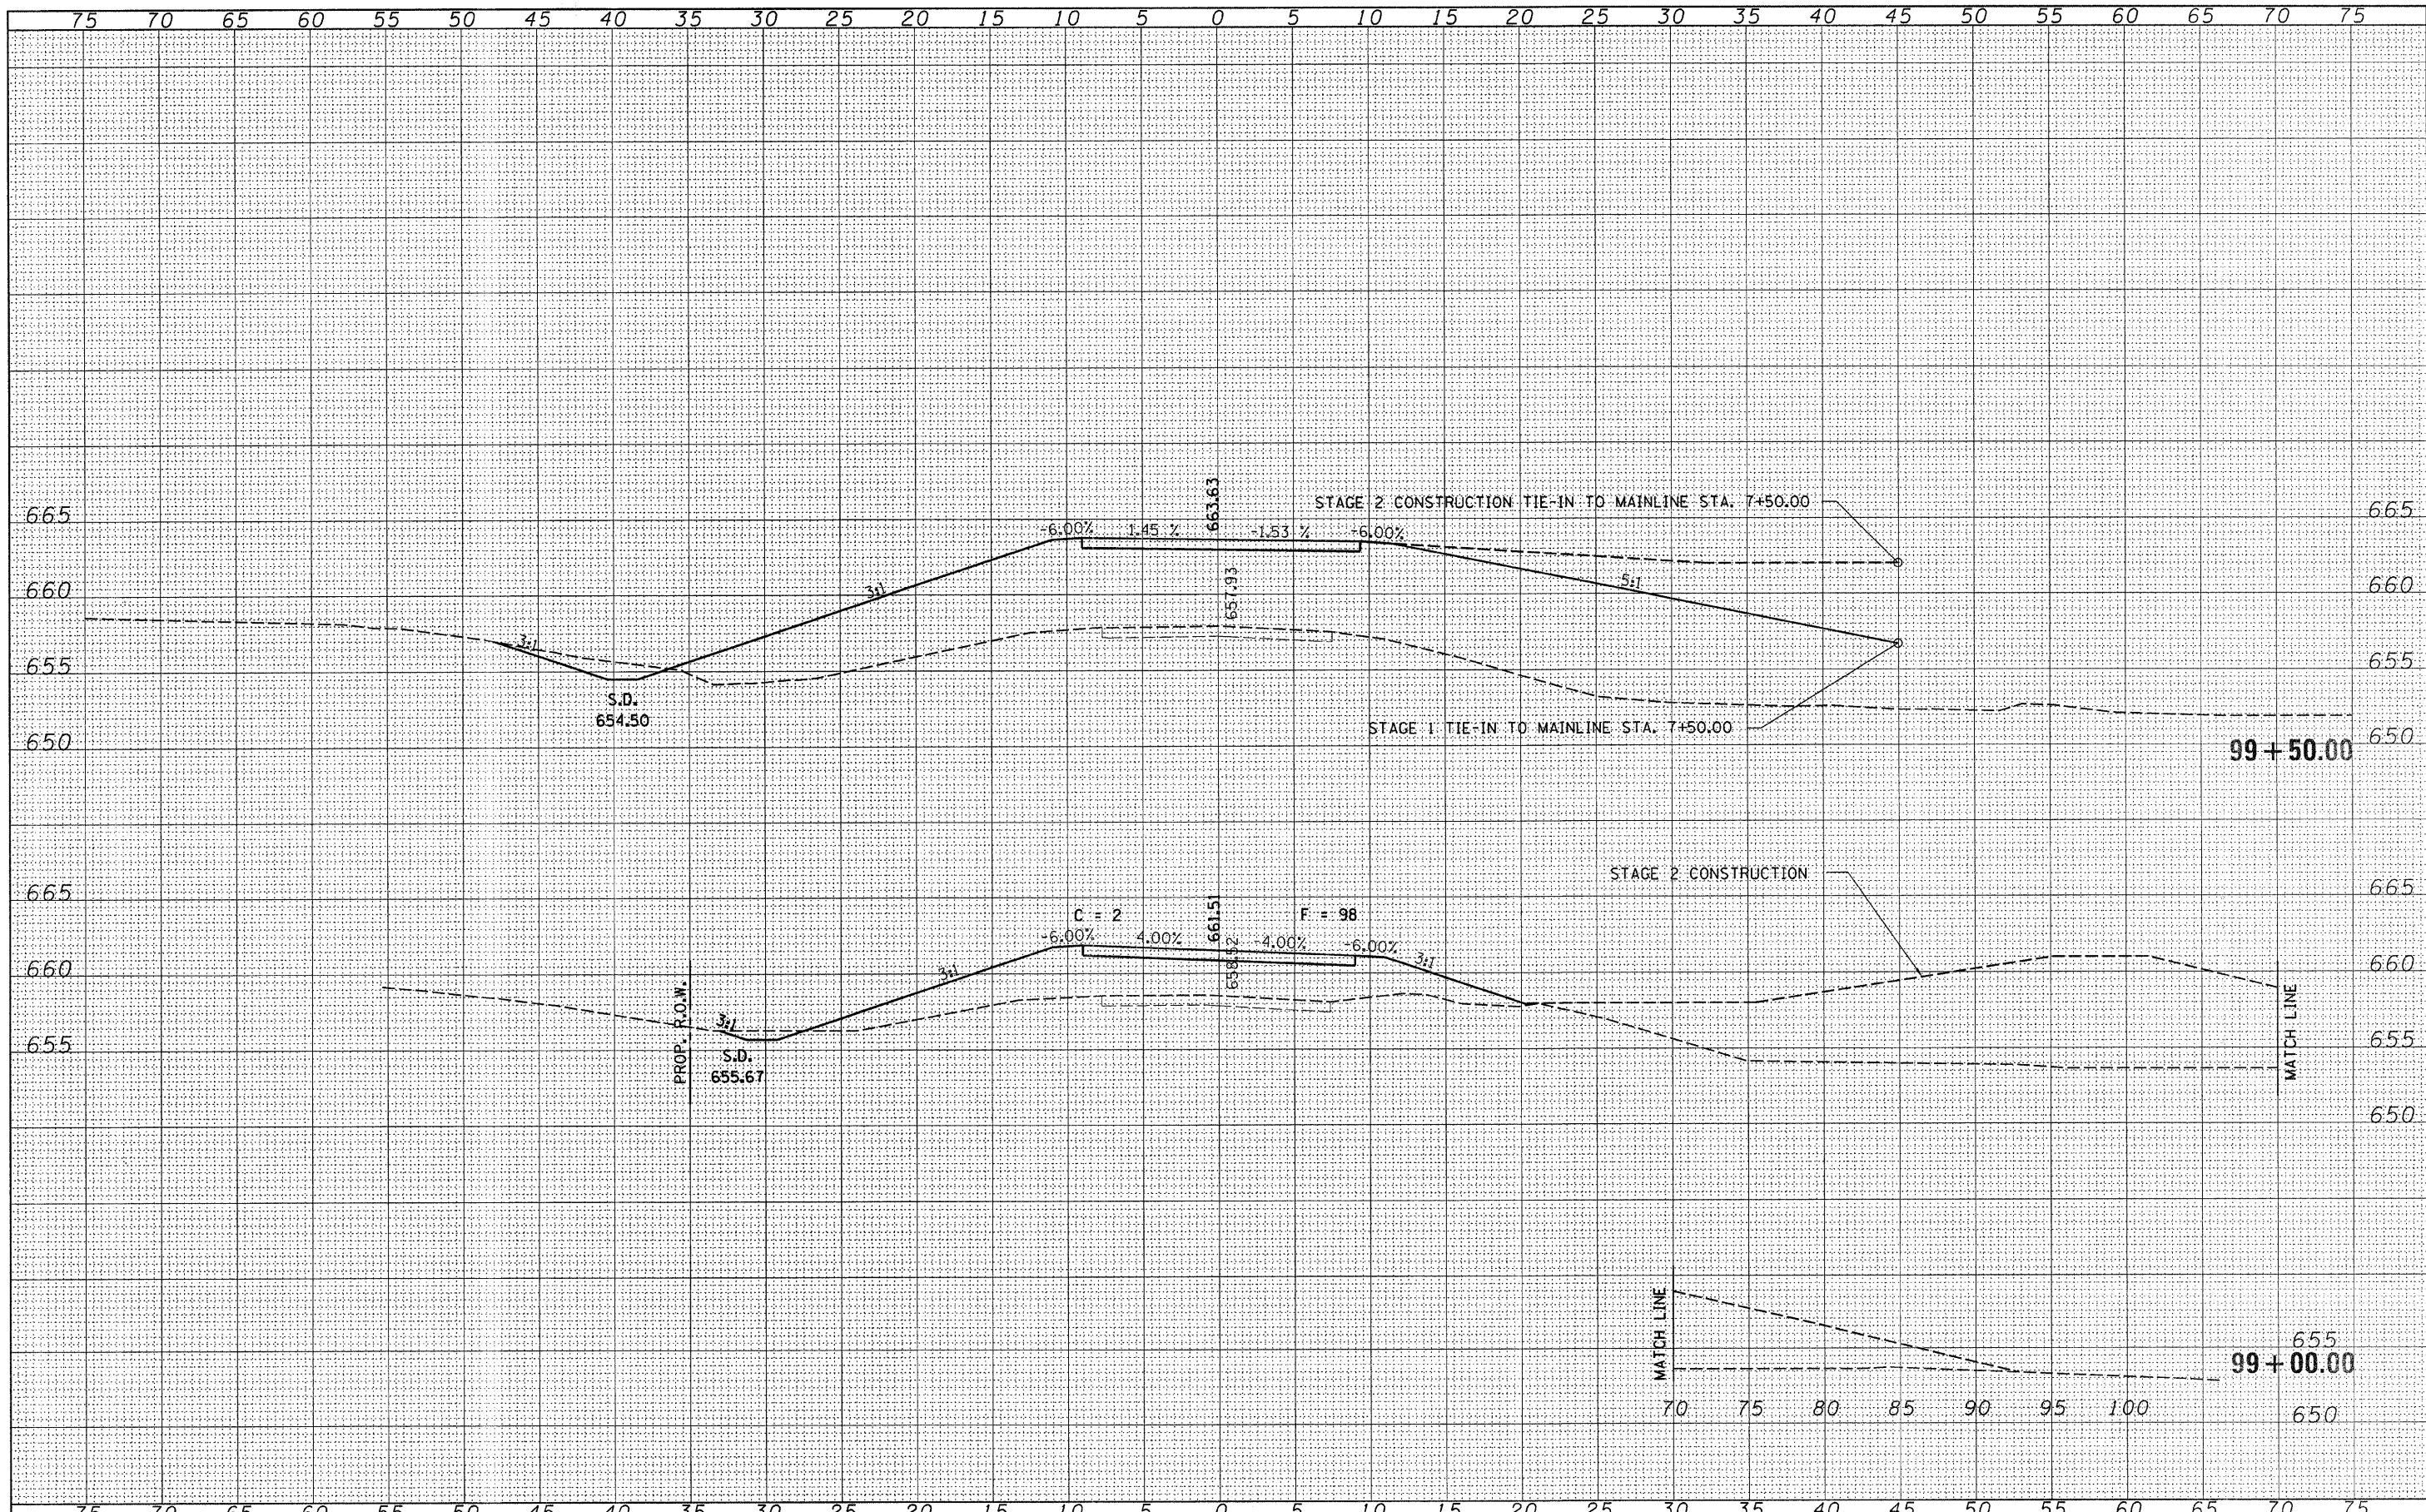

FILE NAME = 75001-shr-exs_SR.dgn	USER NAME =	DESIGNED - L.F.S.	REVISED -	STATE OF ILLINOIS ILLINOIS DEPARTMENT OF TRANSPORTATION	HAMPTON, LENZINI & RENWICK, INC. CIVIL & STRUCTURAL ENGINEERS LAND SURVEYORS	CROSS SECTIONS		T.R.	SECTION	COUNTY	TOTAL SHEETS	SHEET NO.
	PLOT SCALE =	DRAWN - TWK	REVISED -			154	03-06130-00-BR	PIATT	57	53		
	PLOT DATE = 12/23/2008	CHECKED - S.W.M.	REVISED -			CONTRACT NO. 91385						
		DATE - 10/21/08	REVISED -			FED. ROAD DIST. NO. [ILLINOIS] FED. AID PROJECT						
				SCALE:	SHEET NO. OF SHEETS	STA. 99+00.00 TO STA. 99+50.00						