
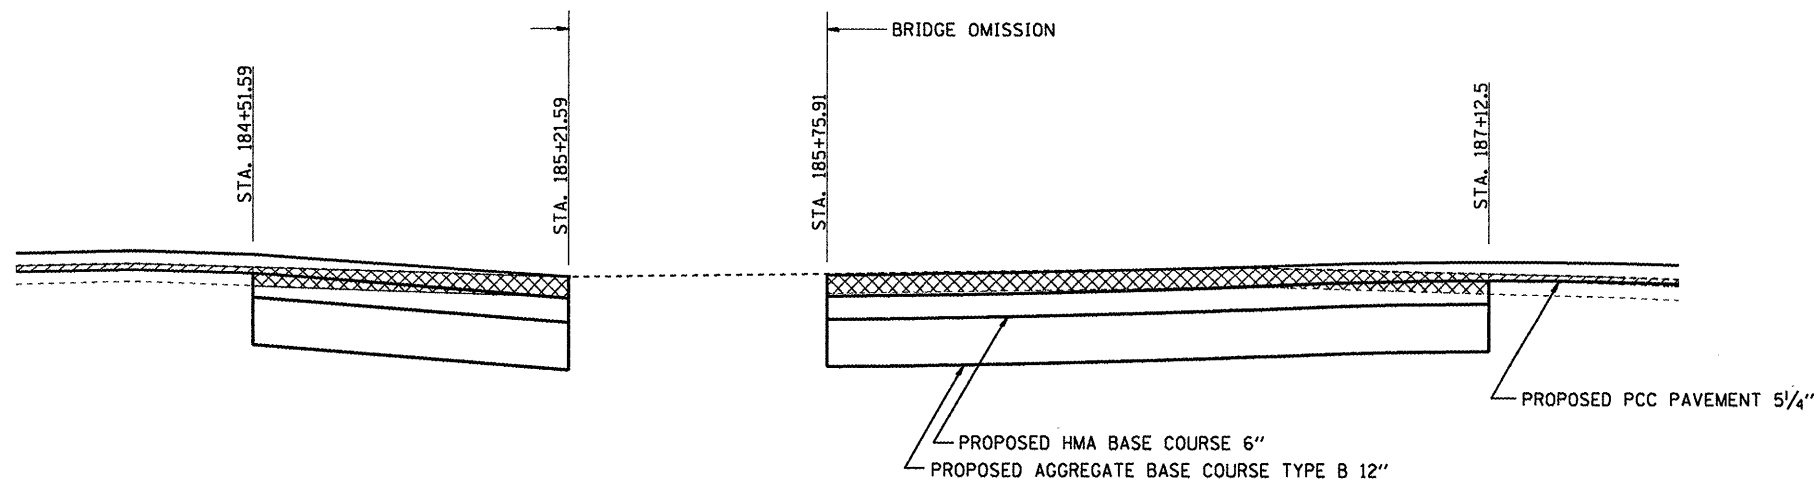



BUTT JOINT DETAIL - CH 10

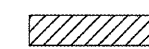

BUTT JOINT DETAIL - CH 10

SEE SHEET 9 FOR
SCHEDULE OF QUANTITIES

 HOT-MIX ASPHALT SURFACE
REMOVAL 1 3/4"
 PAVEMENT REMOVAL (SPECIAL)

**CUMMINS
ENGINEERING
CORPORATION**

JOB = 2217	DESIGNED - NAK	REVISED -
FILE NAME = 2217details.dgn	DRAWN - TSH	REVISED -
PLOT SCALE = 40.0000' / IN.	CHECKED - NAK	REVISED -
PLOT DATE = 1/28/2009	DATE - 10/30/2008	REVISED -

**LOGAN COUNTY
CH 10, TR 199A, TR 92 IMPROVEMENTS**

BUTT JOINT DETAILS

F.A.S. RTE.	SECTION	COUNTY	TOTAL SHEETS	SHEET NO.
566	05-00113-00-WR	LOGAN	63	8
CH 10, TR199A, TR92			CONTRACT NO.	
FED. ROAD DIST. NO.			ILLINOIS FED. AID PROJECT	

93482