


DATE	
BY	
REVISED	
PLOTTED	
ALIGNED	
CHECKED	
FILE NAME	
NO.	

DATE	
BY	
REVISED	
PLOTTED	
GRADES CHECKED	
STRUCTURE	
NOTATION CHD	
NO.	

BUTTELL, STANLEY W

SW 1/4, SEC 10, T18N, R3W, 3RD PM


WHITE, MURIEL B

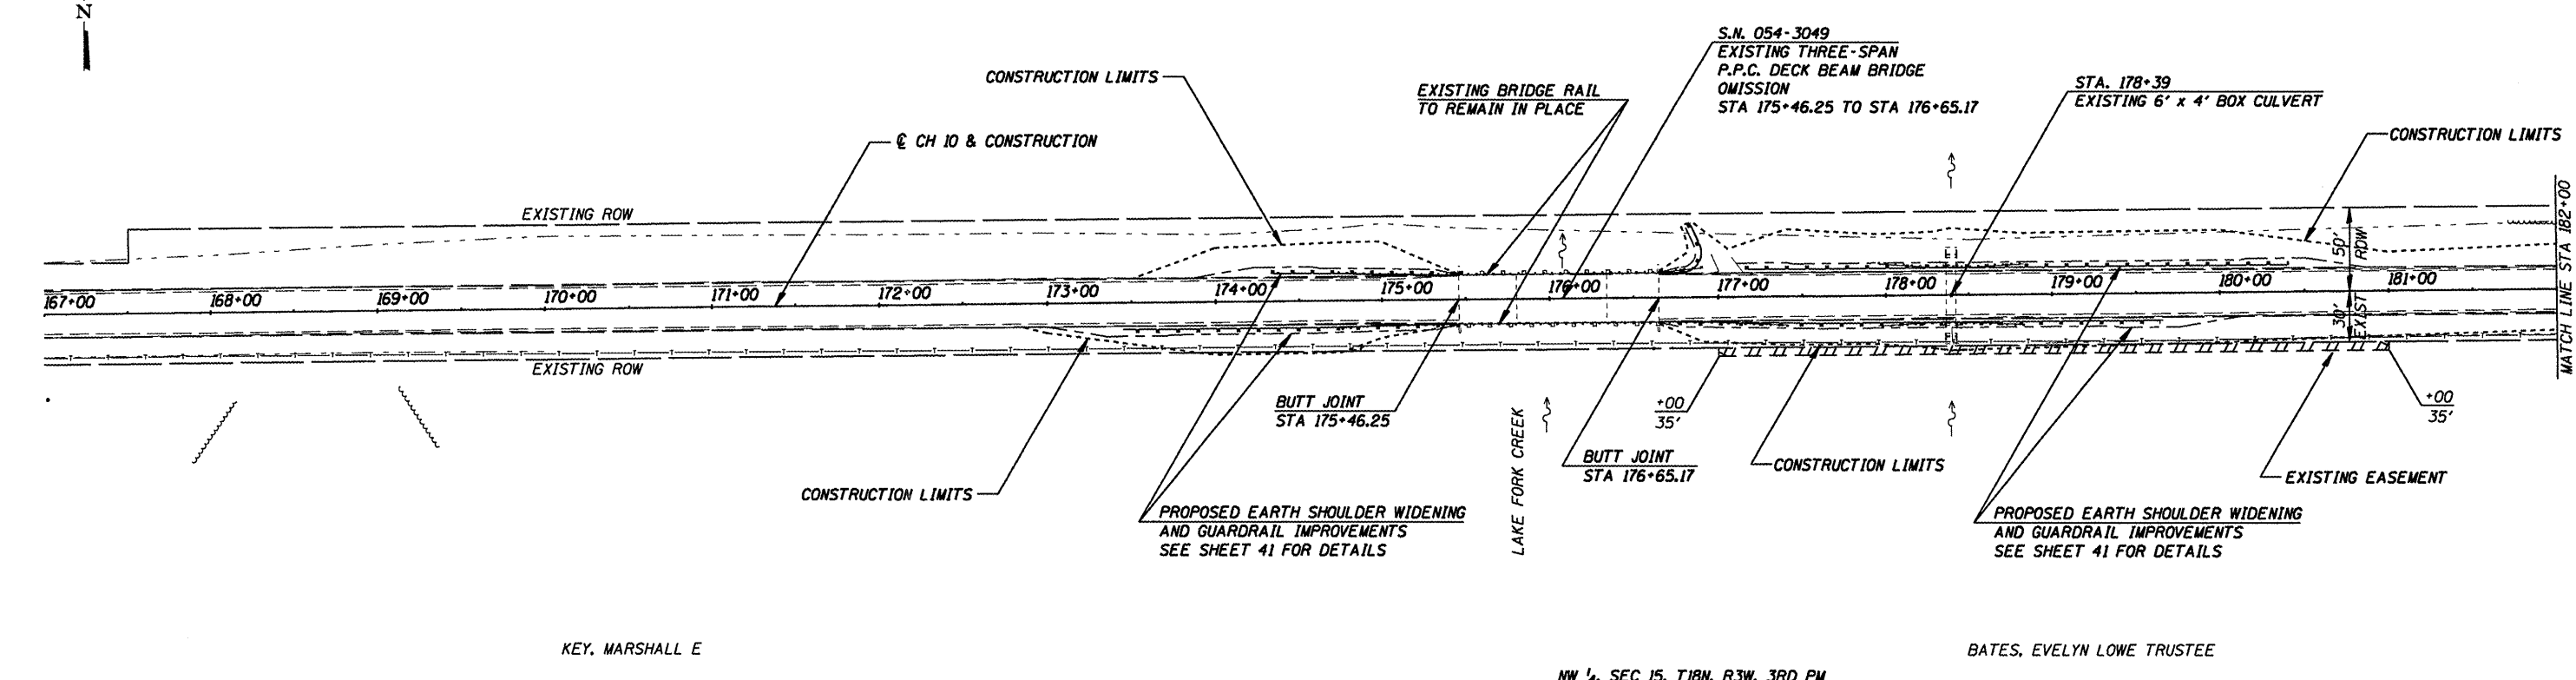

KEY, MARSHALL E

NW 1/4, SEC 15, T18N, R3W, 3RD PM

BATES, EVELYN LOWE TRUSTEE

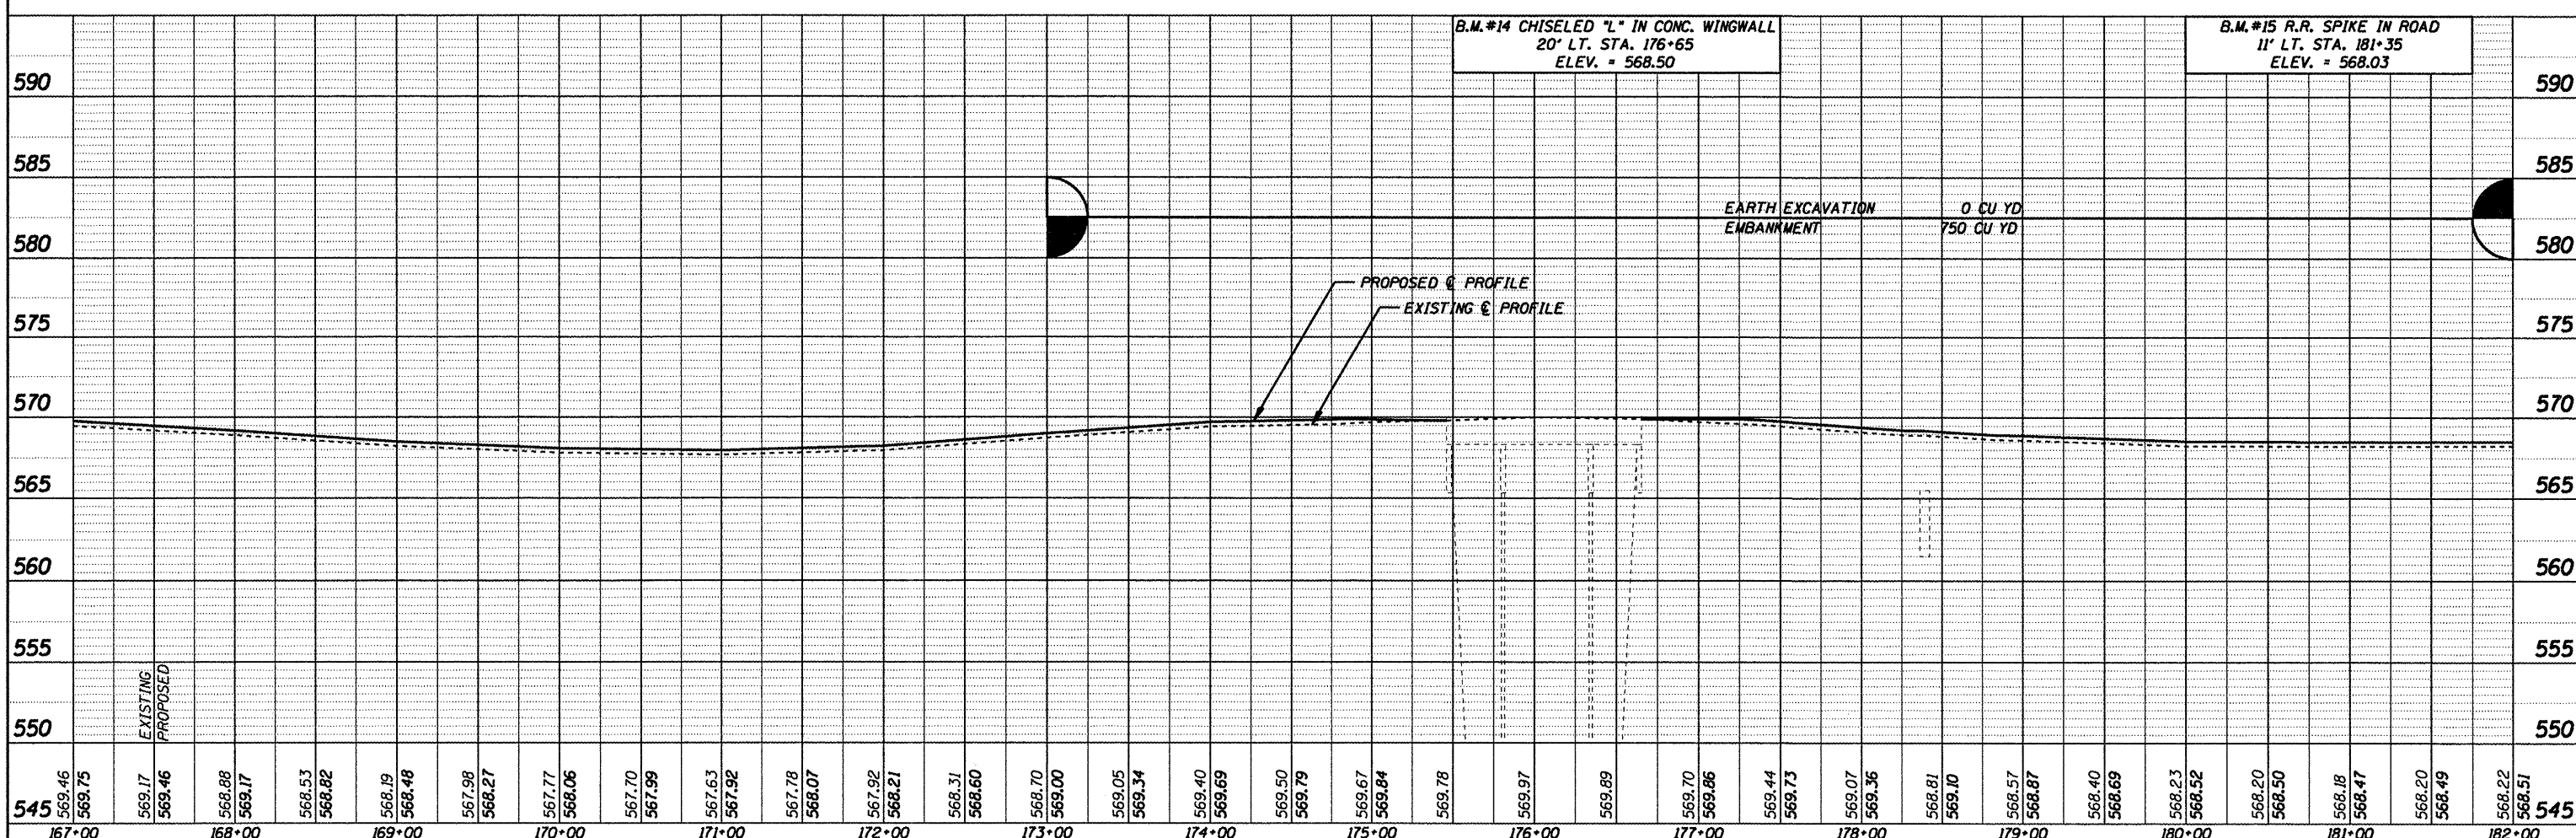

545	569.46	569.75	569.17	569.46	568.88	569.17	568.53	568.82	568.19	568.48	567.98	568.27	567.77	568.06	567.70	567.99	567.63	567.92	568.21	568.31	568.60	568.70	569.00	569.05	569.34	569.40	569.69	569.50	569.79	569.67	569.84	569.78	569.97	569.89	569.70	569.86	569.44	569.73	569.07	569.36	568.81	569.10	568.57	568.87	568.40	568.69	568.23	568.52	568.20	568.50	568.18	568.47	568.20	568.49	568.22	568.51	545
167+00	168+00	169+00	170+00	171+00	172+00	173+00	174+00	175+00	176+00	177+00	178+00	179+00	180+00	181+00	182+00	

CUMMINS ENGINEERING CORPORATION

JOB = 2217	DESIGNED - NAK	REVISED -
FILE NAME = 2221 Loc2 P&P.dgn	DRAWN - AJH	REVISED -
PLOT SCALE = 1/8" = 100.0000' / IN.	CHECKED - NAK	REVISED -
PLOT DATE = 11/28/2009	DATE - 11/03/2008	REVISED -

LOGAN COUNTY
CH 10, TR 199A, TR 92 IMPROVEMENTS

PLAN & PROFILE - CH 10

STA. 167+00 TO STA. 181+00

F.A.S. RTE.	SECTION	COUNTY	TOTAL SHEETS	SHEET NO.
566	05-00113-00-WR	LOGAN	63	24
CH 10, TR 199A, TR 92	CONTRACT NO.			
FED. ROAD DIST. NO.	ILLINOIS FED. AID PROJECT			

93482