
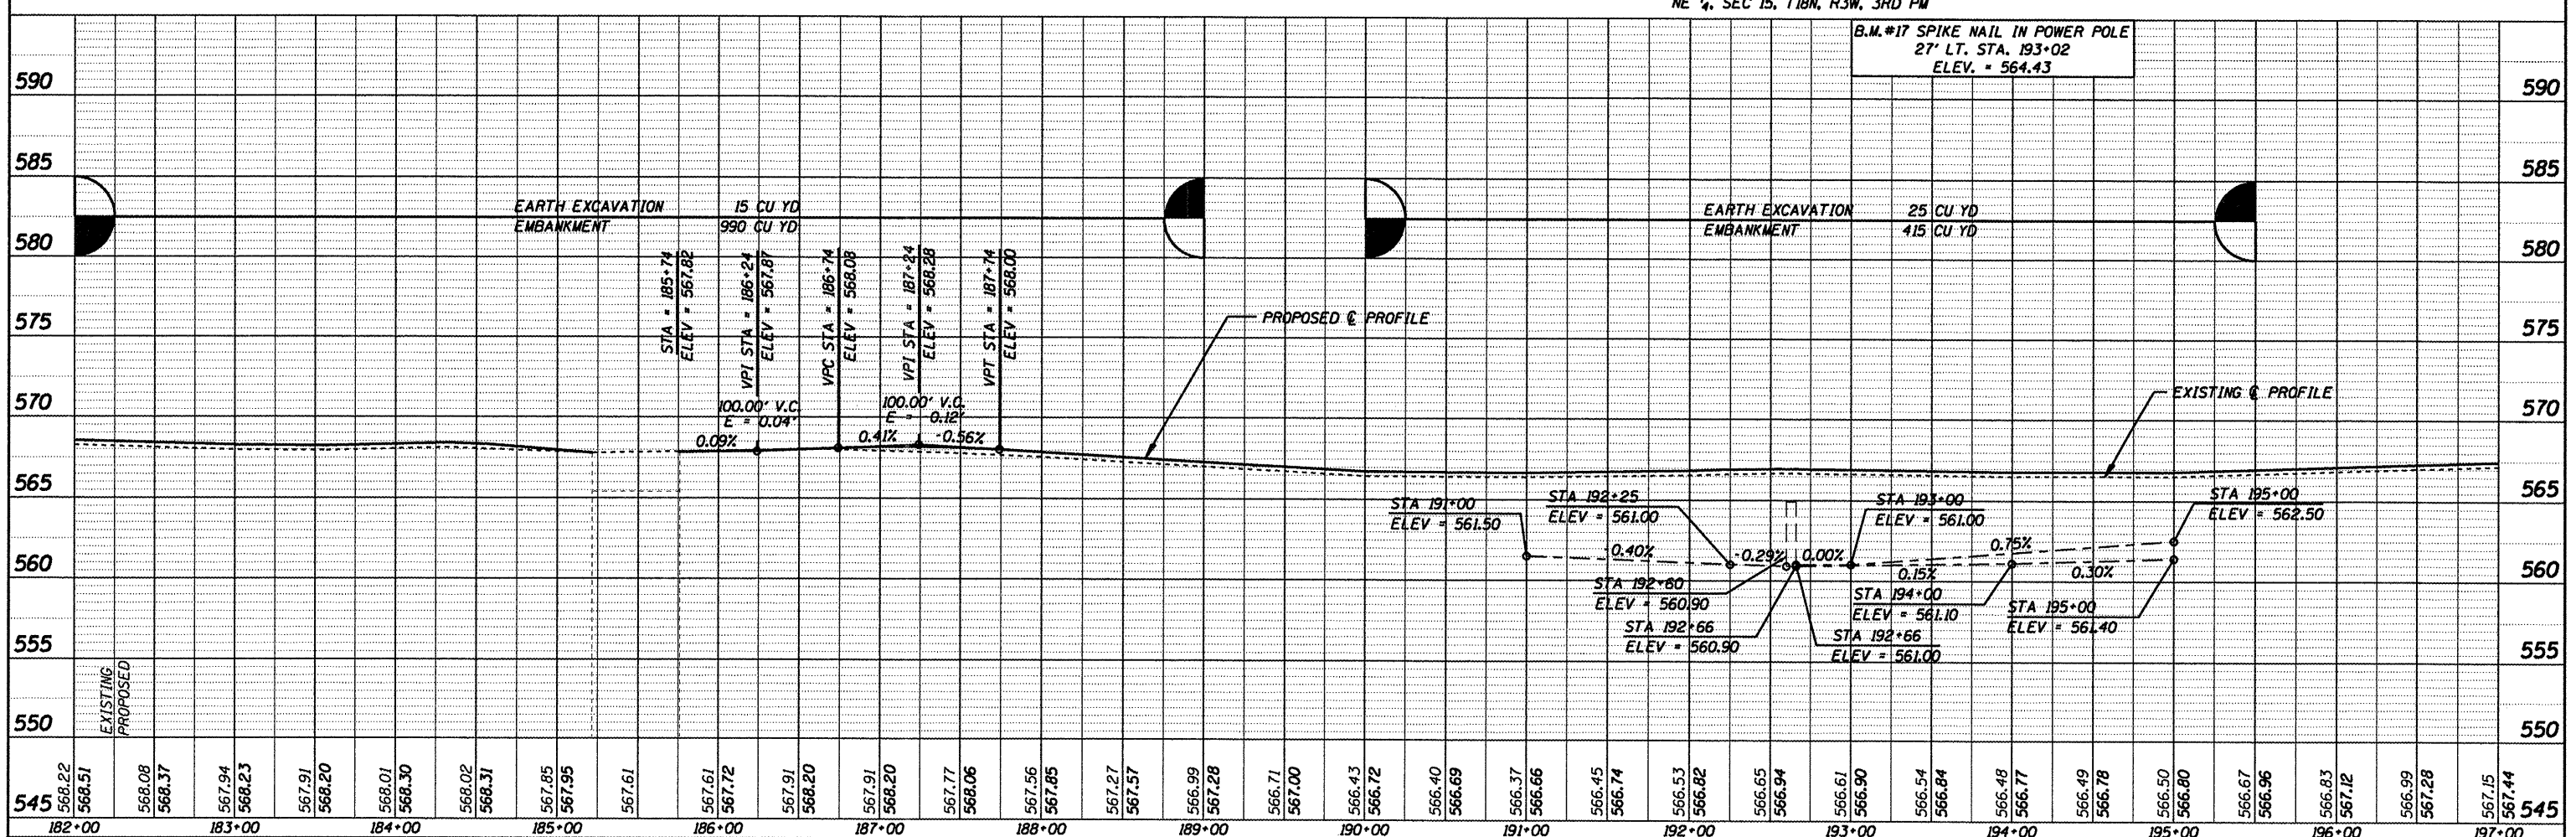


PLAN	DESIGNED	DATE
NOTE BOOK	ALIGNED	
NO.	CHECKED	
	FILE NAME	

PROFILE	GRADES	DATE
NOTE BOOK	CHECKED	
NO.	STRUCTURE	NOTATIONS
	CHRD	

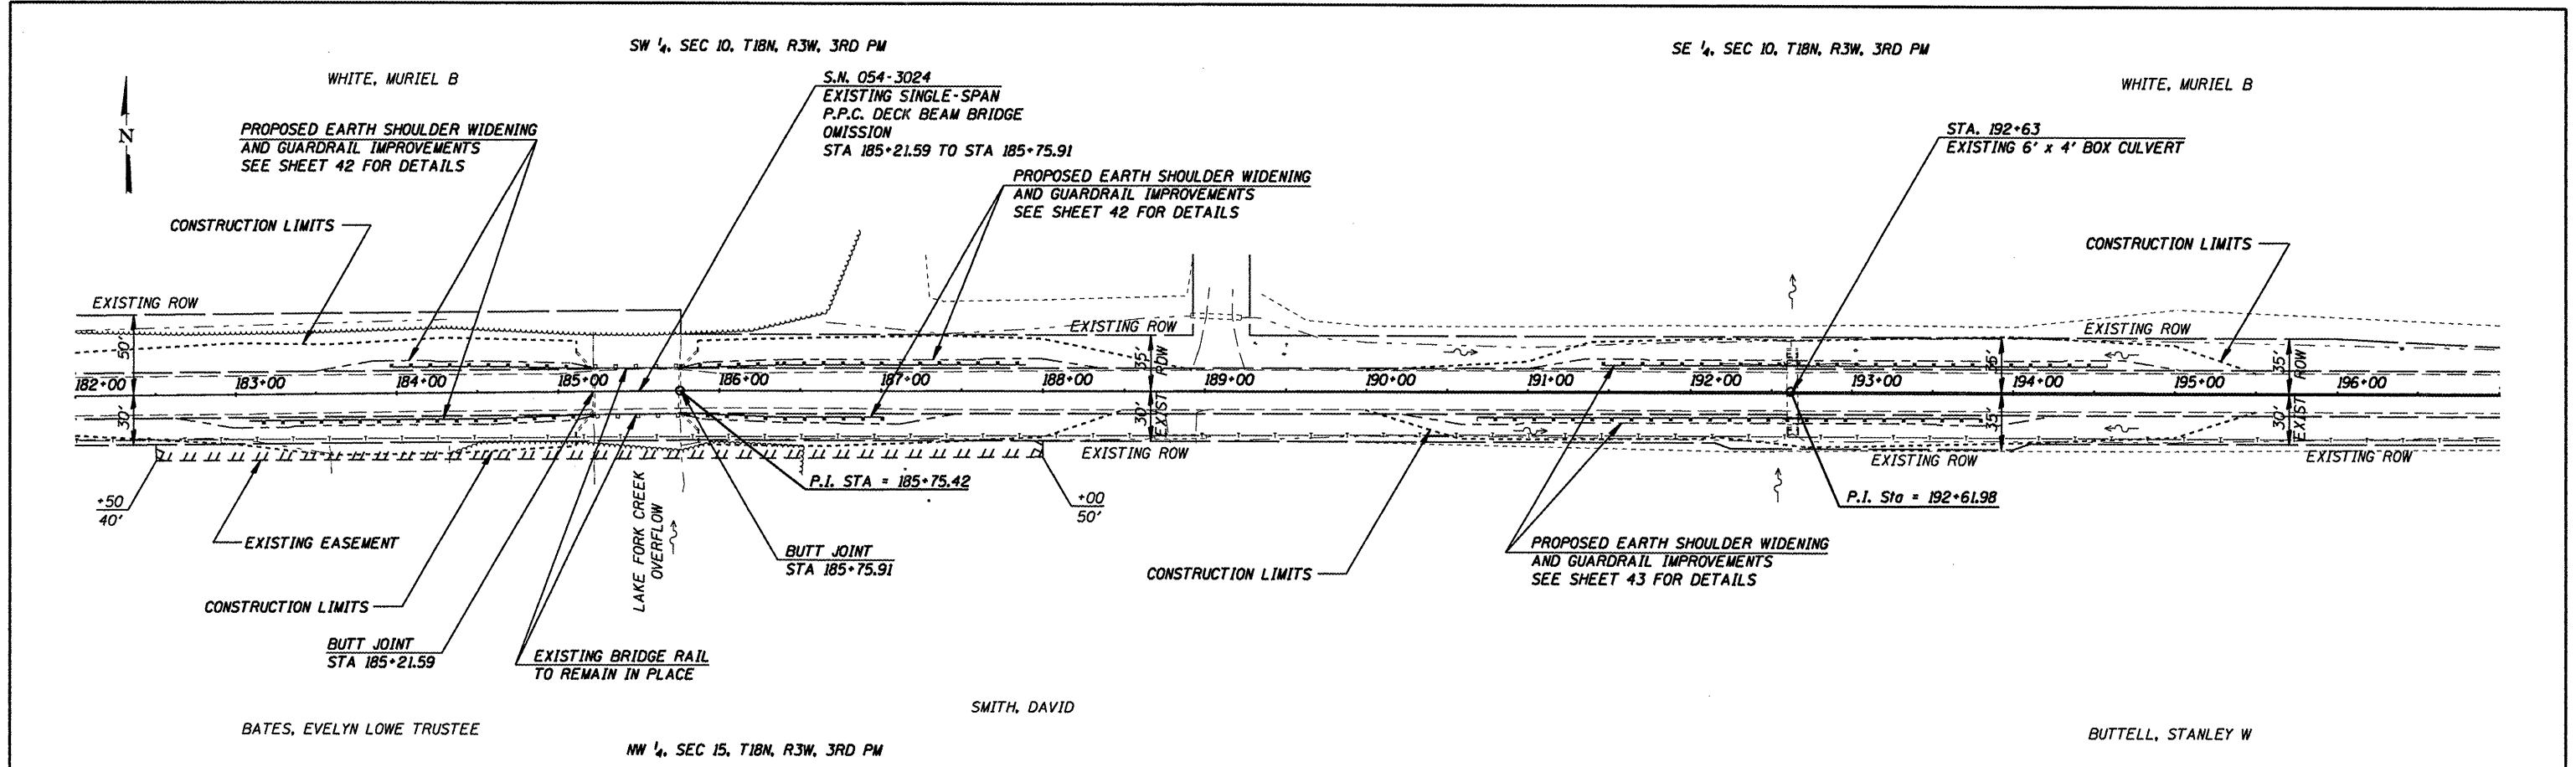

CUMMINS ENGINEERING CORPORATION JOB = 2217 FILE NAME = 2221 Loc3 P&P.dgn PLOT SCALE = 100.0000' / IN. PLOT DATE = 1/28/2009	DESIGNED - NAK	REVISED -	LOGAN COUNTY CH 10, TR 199A, TR 92 IMPROVEMENTS	PLAN & PROFILE - CH 10 STA 182+00 TO STA 197+00	F.A.S. SECTION COUNTY TOTAL SHEETS SHEET NO.
	DRAWN - AJH	REVISED -			566 05-00113-00-WR LOGAN 63 25
	CHECKED - NAK	REVISED -			CH 10, TR 199A, TR 92 CONTRACT NO.
	DATE - 11/03/2008	REVISED -			FED. ROAD DIST. NO. ILLINOIS FED. AID PROJECT

93482