


INDICATES LIMITS OF HMA SURFACE REMOVAL - BUTT JOINT

GENERAL NOTES:
THE ENGINEER WILL DETERMINE THE EXACT LIMITS FOR HMA SURFACE REMOVAL - BUTT JOINT

HOT-MIX ASPHALT REQUIRED TO CONSTRUCT SIDE ROADS SHALL BE IN ACCORDANCE WITH THE APPLICABLE PORTIONS OF SECTION 406 AND 408 OF THE STANDARD SPECIFICATIONS AND AS DIRECTED BY THE ENGINEER

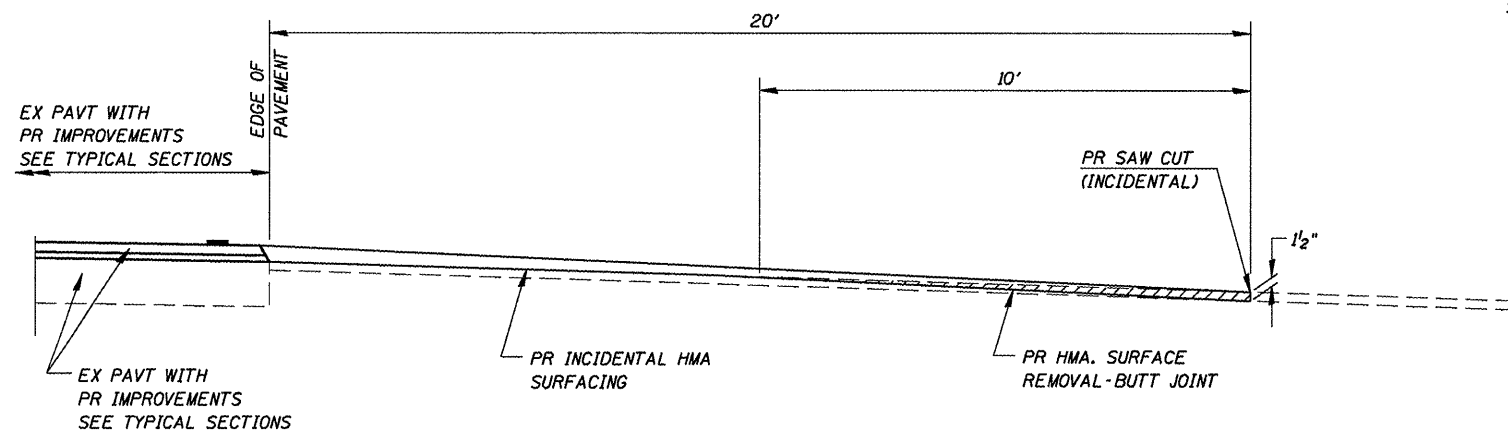

SECTION A-A FOR EX SIDE ROAD

CUMMINS ENGINEERING CORPORATION

JOB = 2217	DESIGNED - NAK	REVISED -
FILE NAME = 2117 ent.dgn	DRAWN - AJH	REVISED -
PLOT SCALE = 48,000 sf / IN.	CHECKED - NAK	REVISED -
PLOT DATE = 1/20/2009	DATE - 11/03/2008	REVISED -

LOGAN COUNTY
CH 10, 600TH ST, 800TH AVE IMPROVEMENTS

SIDE ROAD DETAILS

F.A.S. RTE.	SECTION	COUNTY	TOTAL SHEETS	SHEET NO.
566	05-00113-00-WR	LOGAN	63	40
CH 10, TR 199A, TR 92			CONTRACT NO.	

93482