
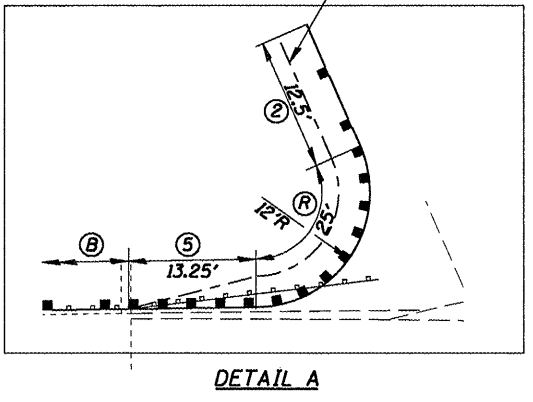


SEE SHEET 2 OF 5 FOR NOTES  
SEE SHEET 2 OF 5 FOR LOCATION 2 QUANTITIES

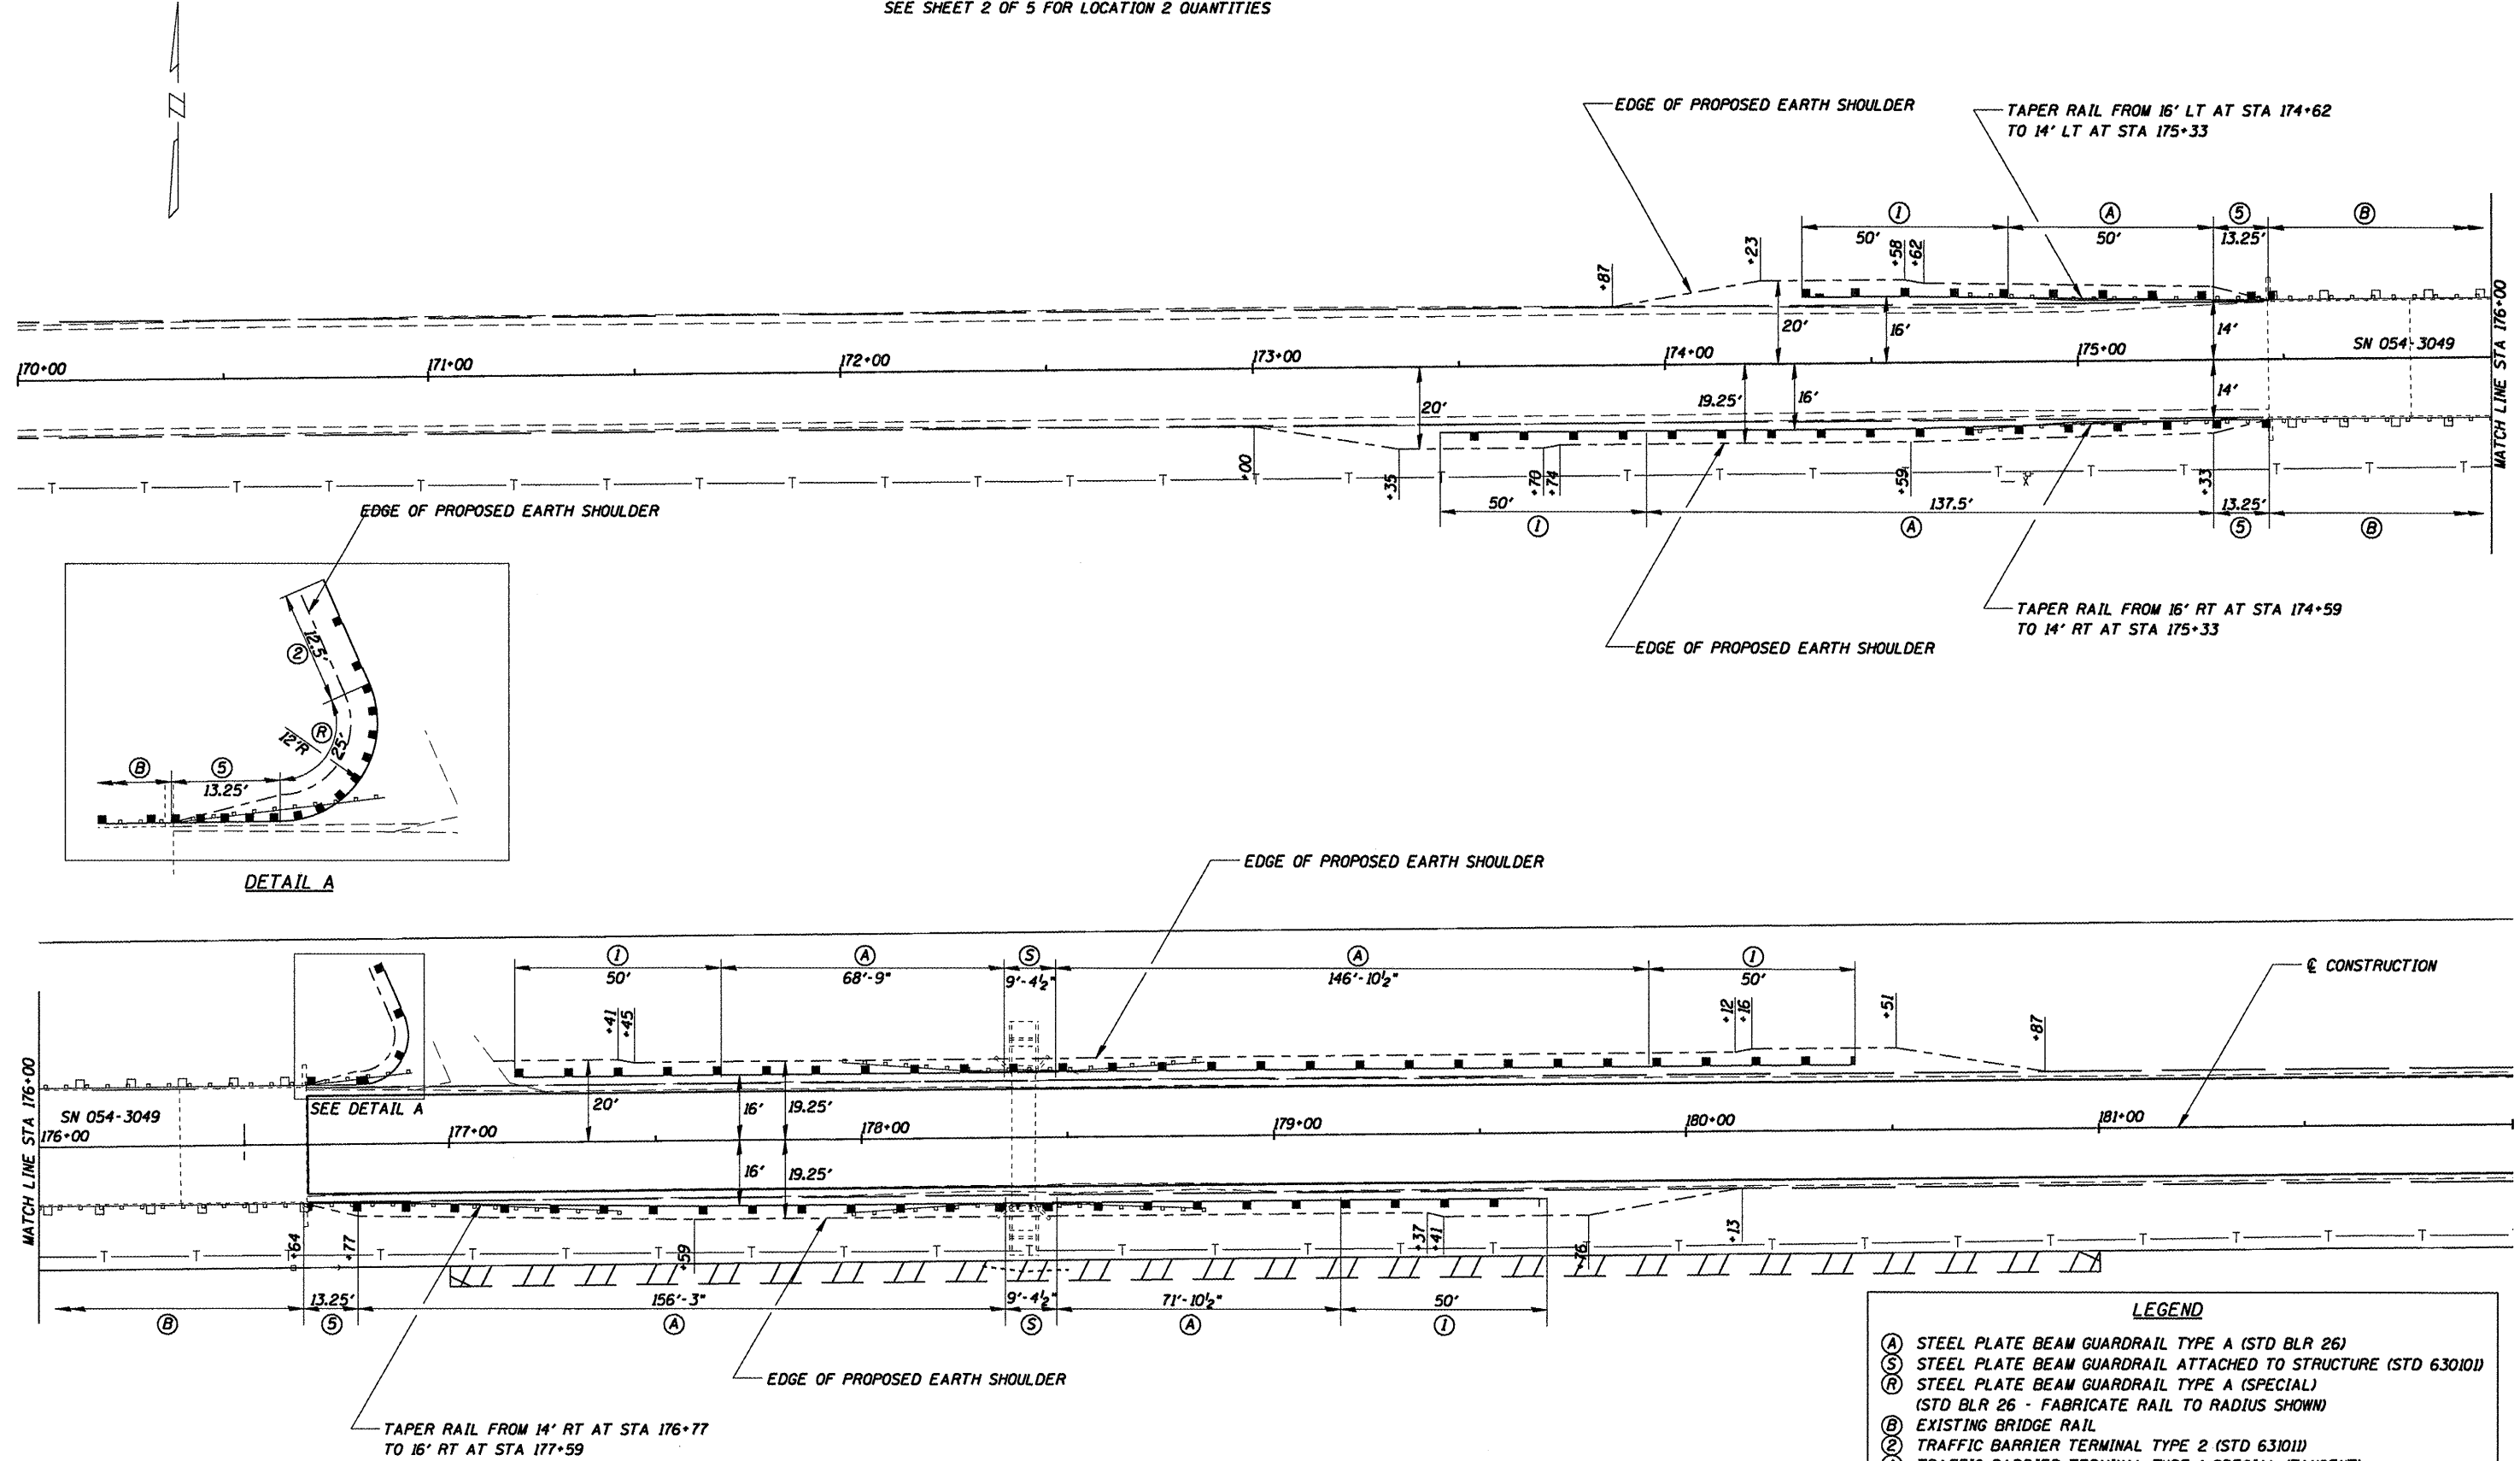

**LEGEND**

- (A) STEEL PLATE BEAM GUARDRAIL TYPE A (STD BLR 26)
- (S) STEEL PLATE BEAM GUARDRAIL ATTACHED TO STRUCTURE (STD 63101)
- (R) STEEL PLATE BEAM GUARDRAIL TYPE A (SPECIAL) (STD BLR 26 - FABRICATE RAIL TO RADIUS SHOWN)
- (B) EXISTING BRIDGE RAIL
- (I) TRAFFIC BARRIER TERMINAL TYPE 1 SPECIAL (TANGENT)
- (5) TRAFFIC BARRIER TERMINAL TYPE 5A (STD BLR 27)

<b>CUMMINS ENGINEERING CORPORATION</b>	JOB = 2217	DESIGNED - NAK	REVISED -
	FILE NAME = 2217R01.dgn	DRAWN - AJH	REVISED -
	PLOT SCALE = 40.0000' / IN.	CHECKED - NAK	REVISED -
	PLOT DATE = 1/28/2009	DATE - 10/16/2008	REVISED -

**LOGAN COUNTY**  
**CH 10, TR 199A, TR 92 IMPROVEMENTS**

**GUARDRAIL LAYOUT & SHOULDER WIDENING DETAILS**

SHEET NO. 1 OF 5 SHEETS STA. 170+00 TO STA. 182+00

F.A.S. RTE. 566	SECTION 05-00113-00-WR	COUNTY LOGAN	TOTAL SHEETS 63	SHEET NO. 41
CH 10, TR 199A, TR 92		CONTRACT NO.		
FED. ROAD DIST. NO.		[ILLINOIS] FED. AID PROJECT		

93482