


FINAL SURVEY NO.	DATE
REVISED SURVEY NO.	DATE
NOTED SURVEY NO.	DATE
AREAS CHECKED	

ORIGINAL SURVEY NO.	DATE
REVISED SURVEY NO.	DATE
NOTED SURVEY NO.	DATE
AREAS CHECKED	

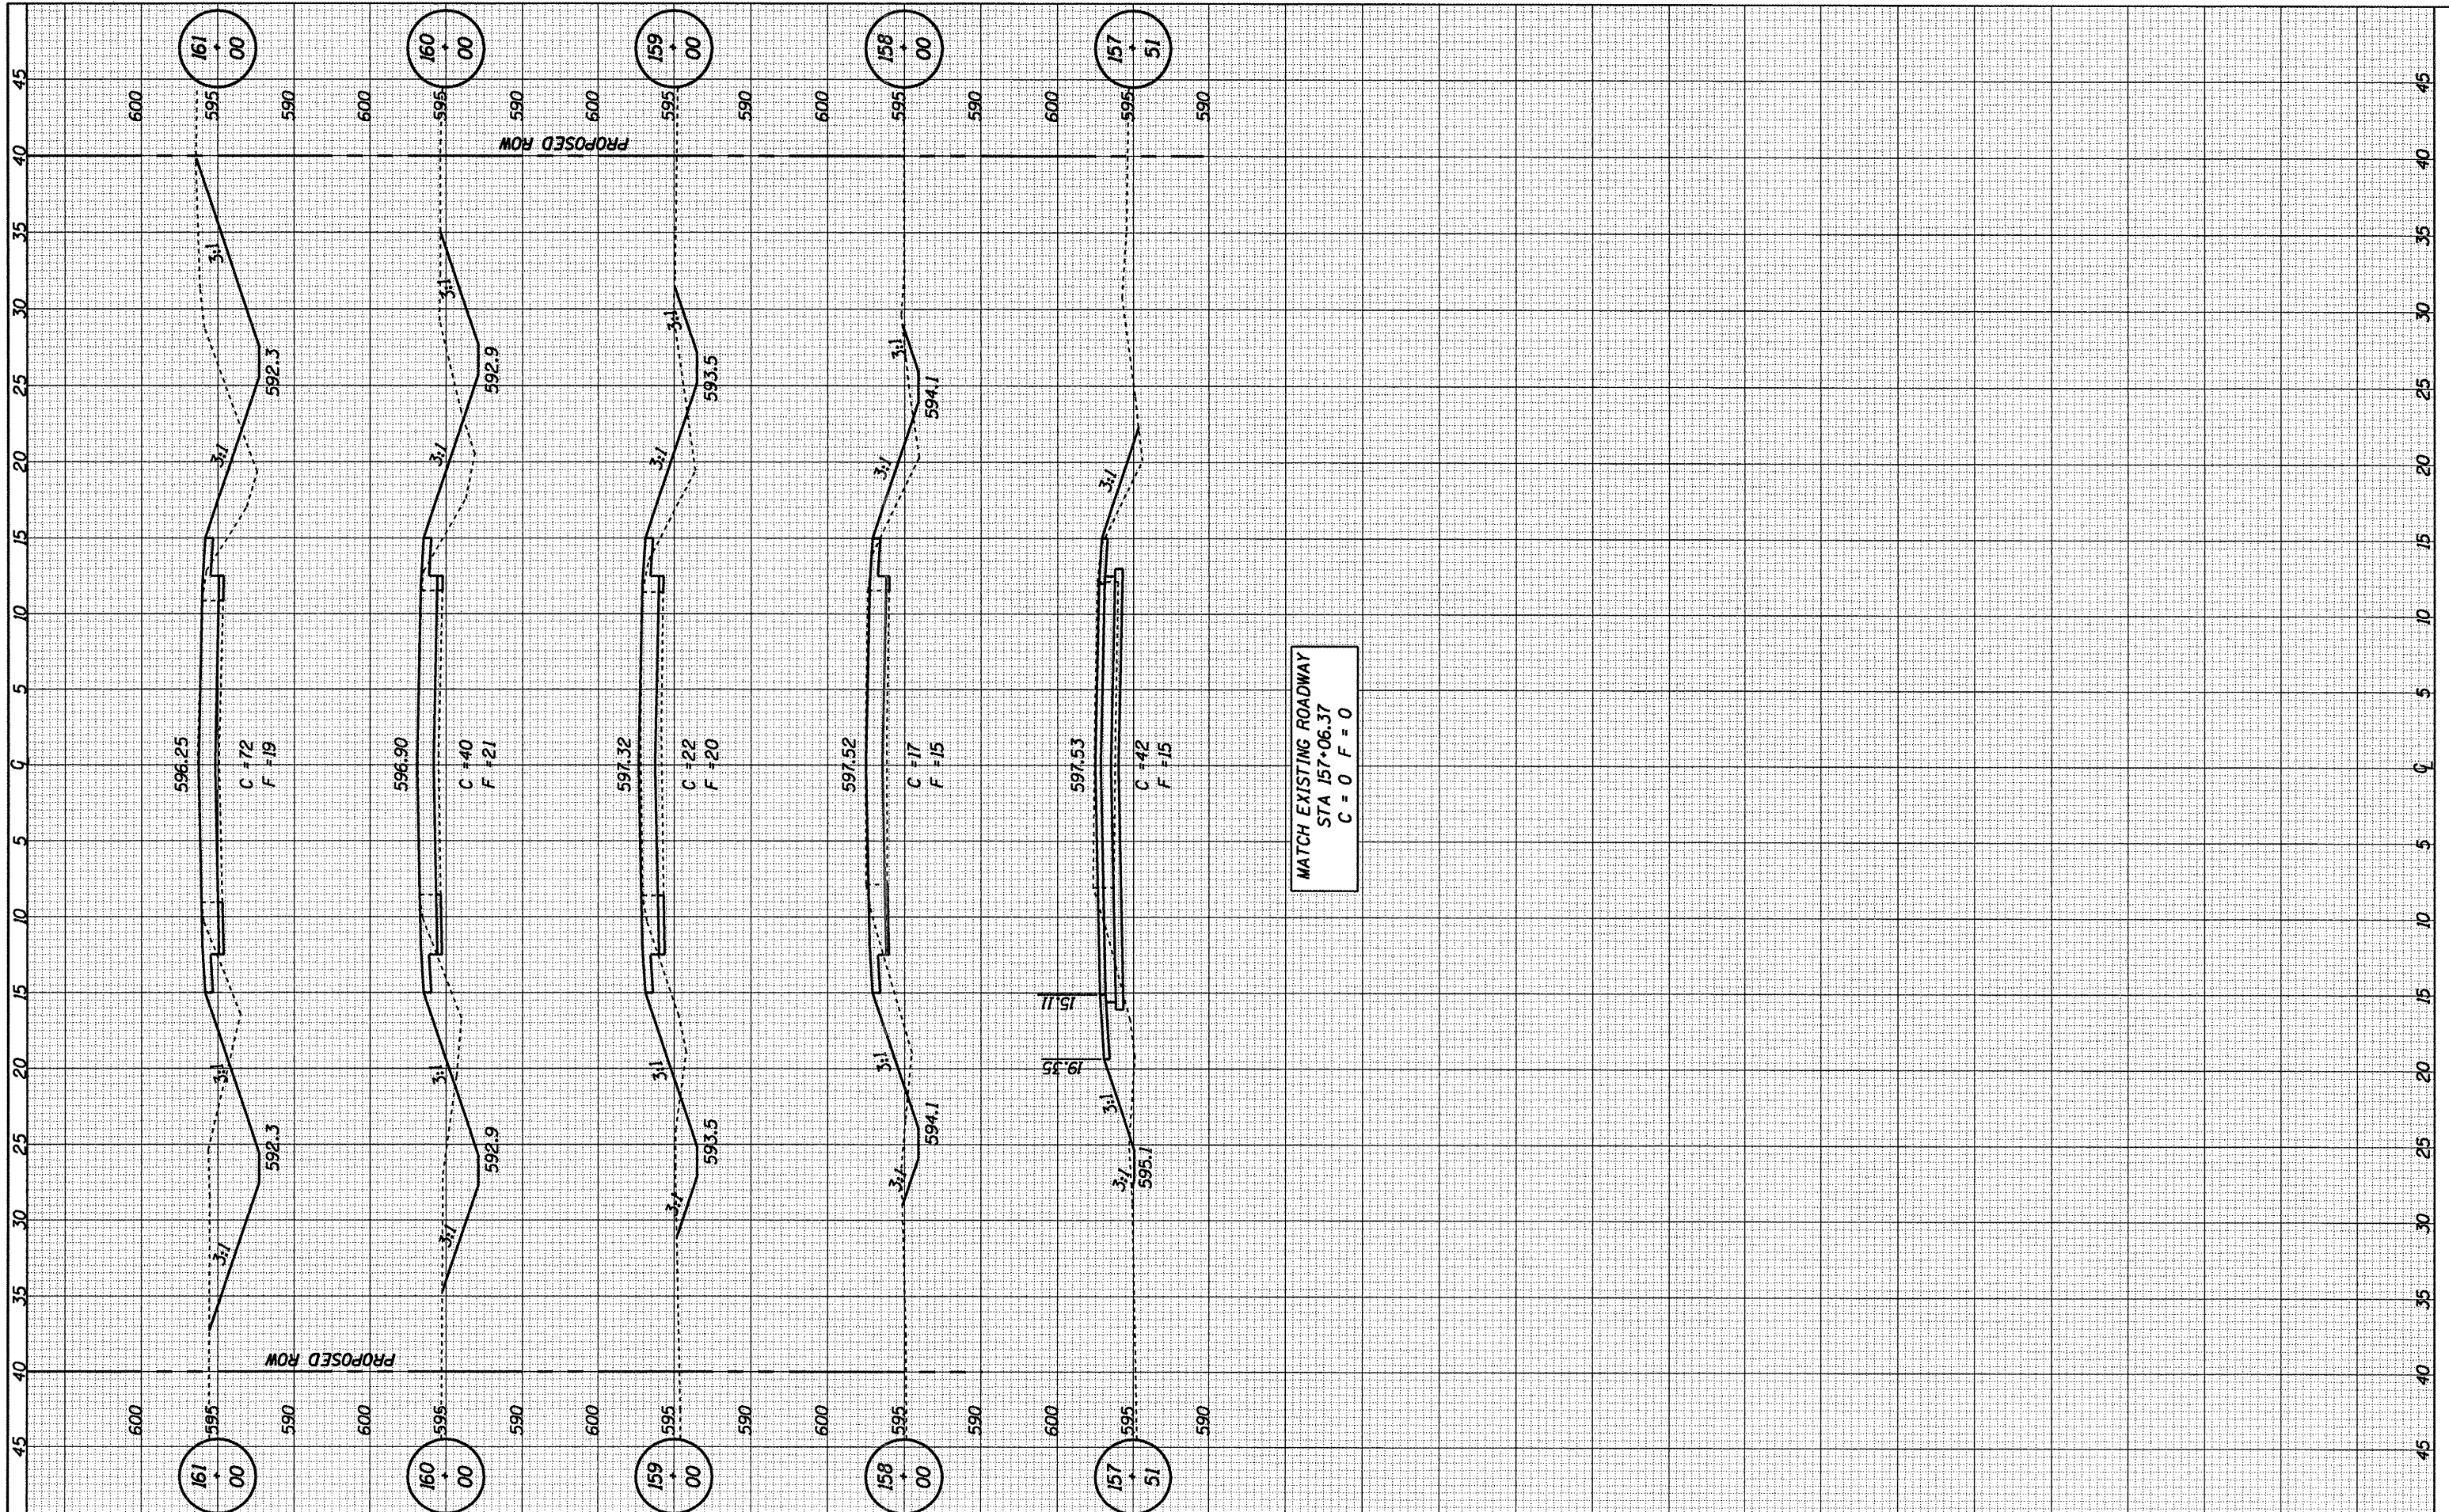

FILE NAME = 2217xsec.dgn
 USER NAME = default
 PLOT SCALE = 10.0000 ft / in.
 PLOT DATE = 1/21/2009

DESIGNED - NAK	REVISED -
DRAWN - AJH	REVISED -
CHECKED - NAK	REVISED -
DATE - 12/2/2008	REVISED -

**STATE OF ILLINOIS
 DEPARTMENT OF TRANSPORTATION**

CROSS SECTIONS - 800TH AVE

STA. 157+51 TO STA. 161+00

F.A. RTE.	SECTION	COUNTY	TOTAL SHEETS	SHEET NO.
566	05-00113-00-WR	LOGAN	63	46
FED. ROAD DIST. NO.		ILLINOIS FED. AID PROJECT		CONTRACT NO.

93482