


FINAL SURVEY	DATE
NO. _____	BY _____
NO. _____	DATE _____
NO. _____	BY _____
NO. _____	DATE _____
NO. _____	BY _____
NO. _____	DATE _____

ORIGINAL SURVEY	DATE
NO. _____	BY _____
NO. _____	DATE _____
NO. _____	BY _____
NO. _____	DATE _____
NO. _____	BY _____
NO. _____	DATE _____

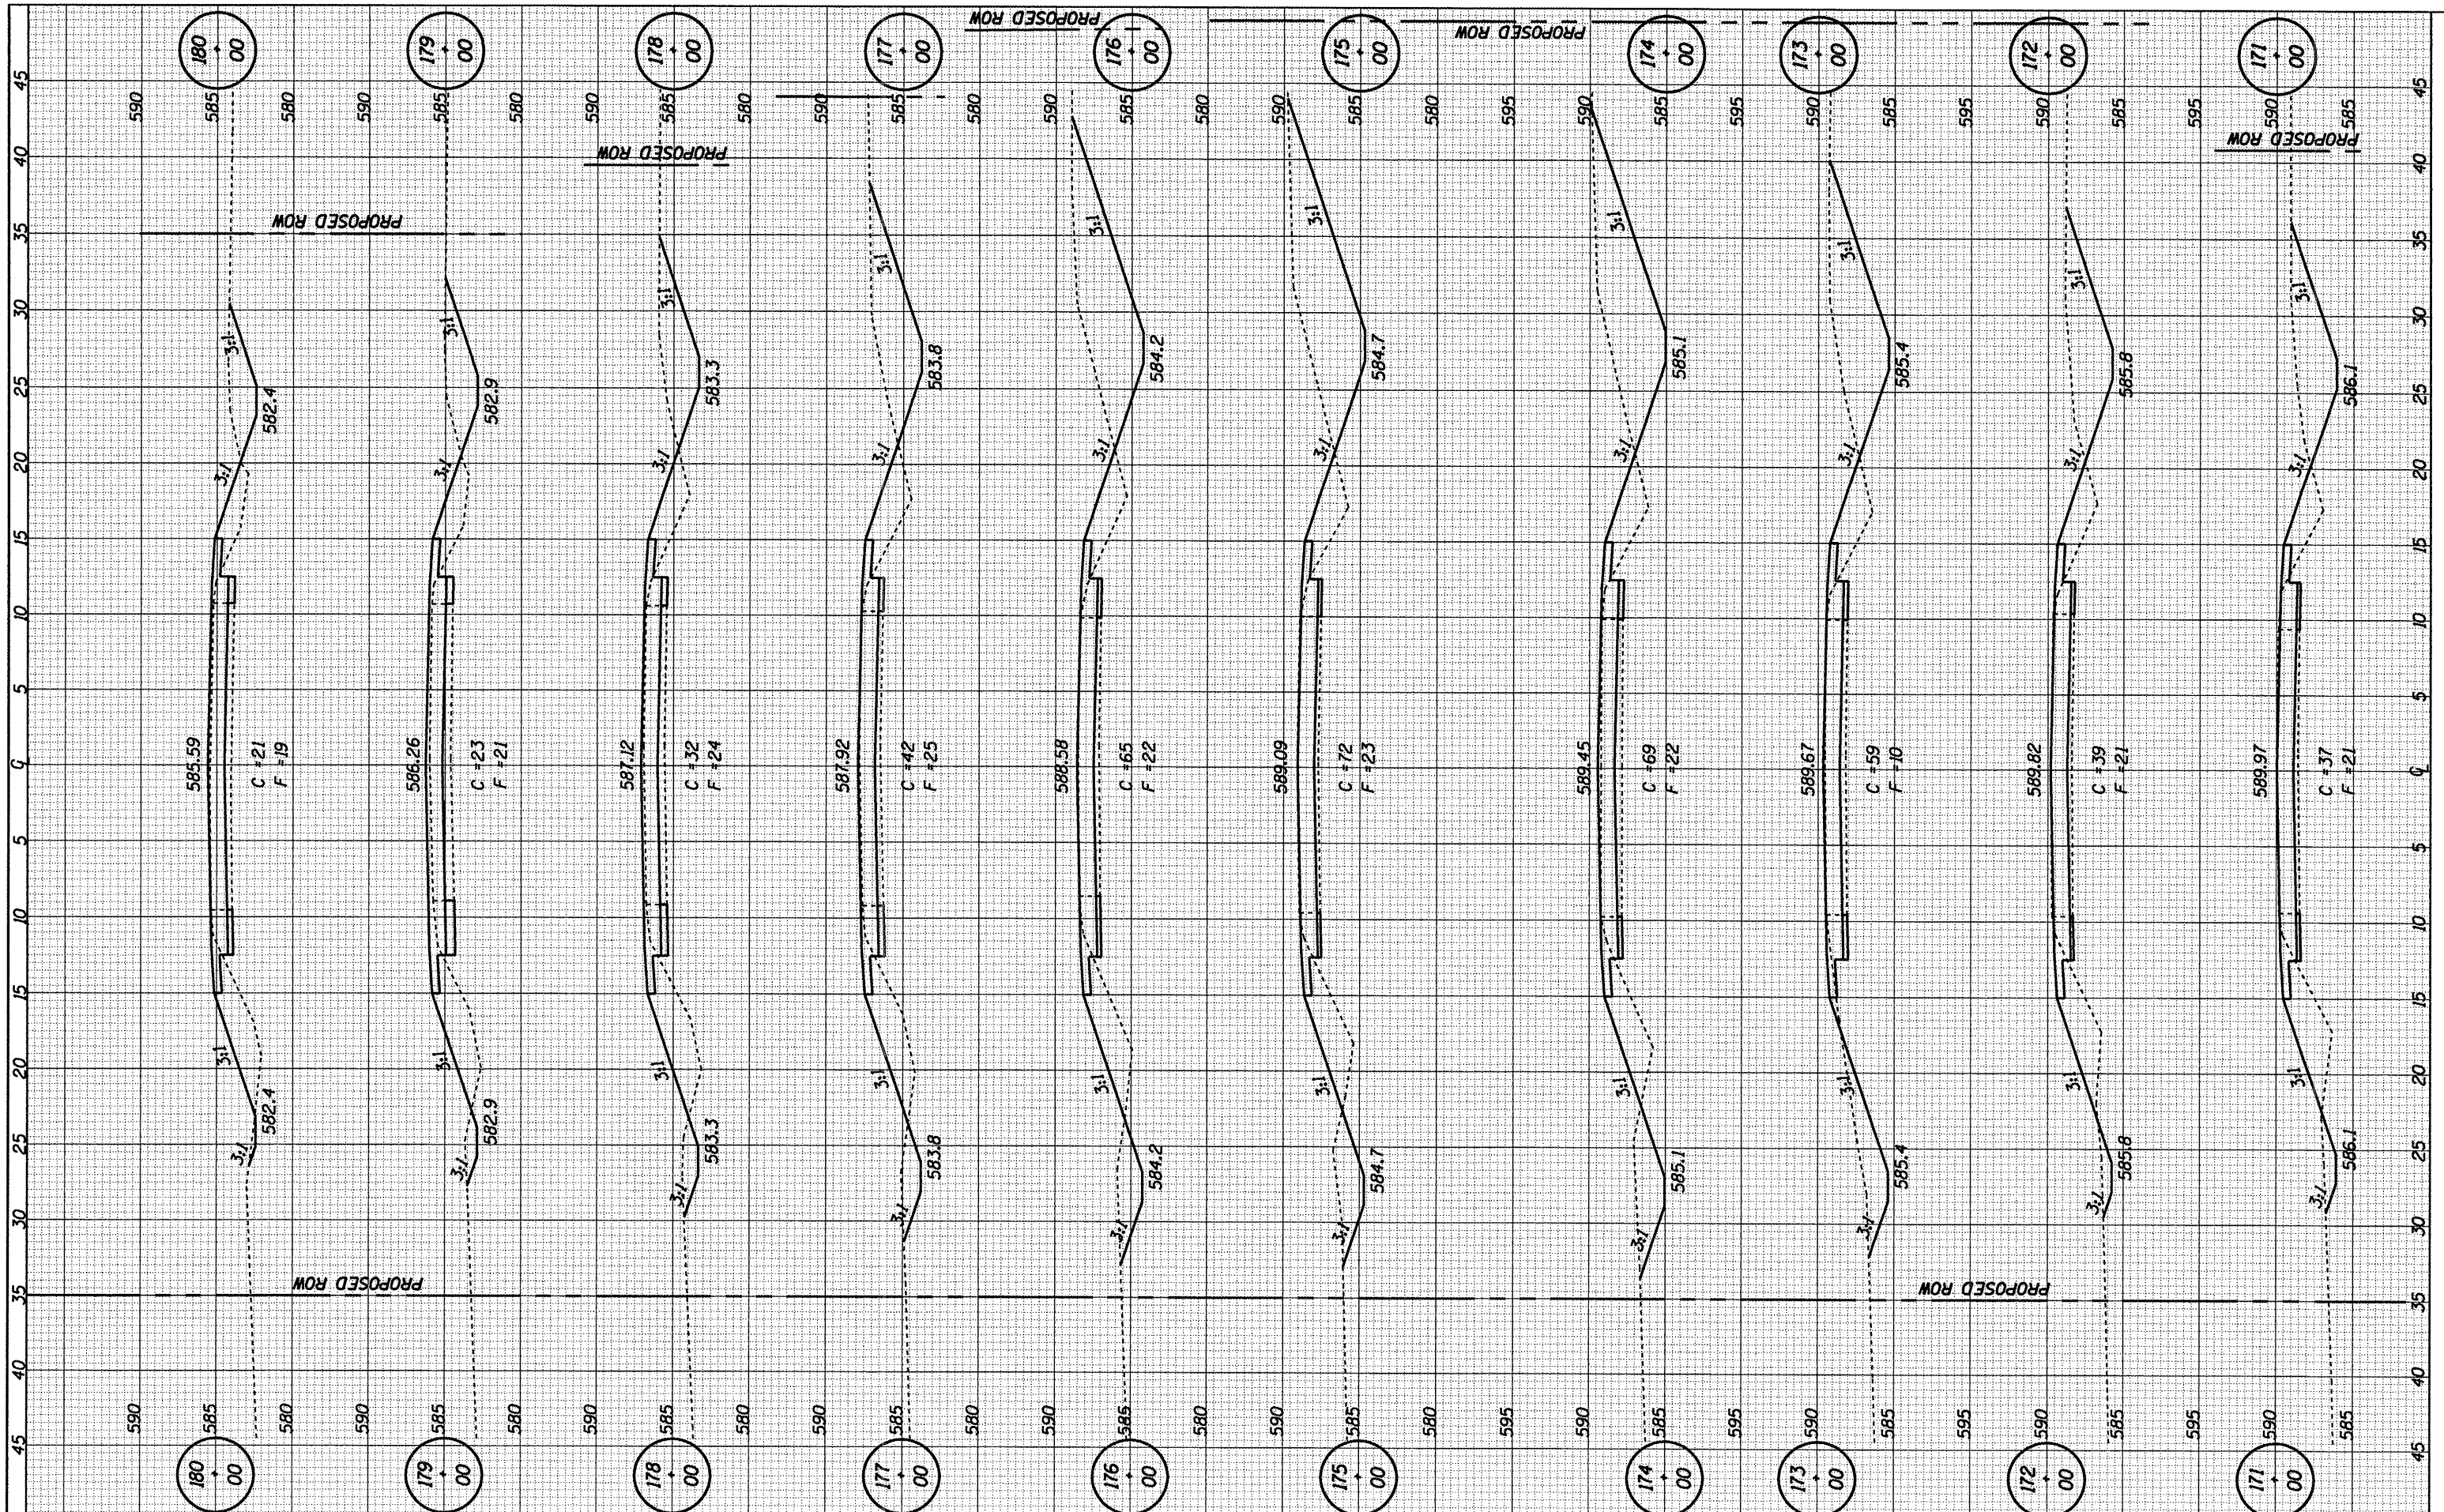

FILE NAME = 2217xsec.dgn  
 USER NAME = default  
 PLOT SCALE = 10.0000 ft / in.  
 PLOT DATE = 1/21/2009

DESIGNED - NAK	REVISED -
DRAWN - AJH	REVISED -
CHECKED - NAK	REVISED -
DATE - 12/2/2008	REVISED -

STATE OF ILLINOIS  
 DEPARTMENT OF TRANSPORTATION

CROSS SECTIONS - 800TH AVE  
 STA. 171+00 TO STA. 180+00

F.A. RTE. 566	SECTION 05-00113-00-WR	COUNTY LOGAN	TOTAL SHEETS 63	SHEET NO. 48
FED. ROAD DIST. NO.		ILLINOIS FED. AID PROJECT		CONTRACT NO.

93482