


FINAL SURVEY	BY	DATE
SUBMITTED		
PLOTTED		
TEMPLATE		
AREAS CHECKED		
NO.		

ORIGINAL SURVEY	BY	DATE
SUBMITTED		
PLOTTED		
TEMPLATE		
AREAS CHECKED		
NO.		

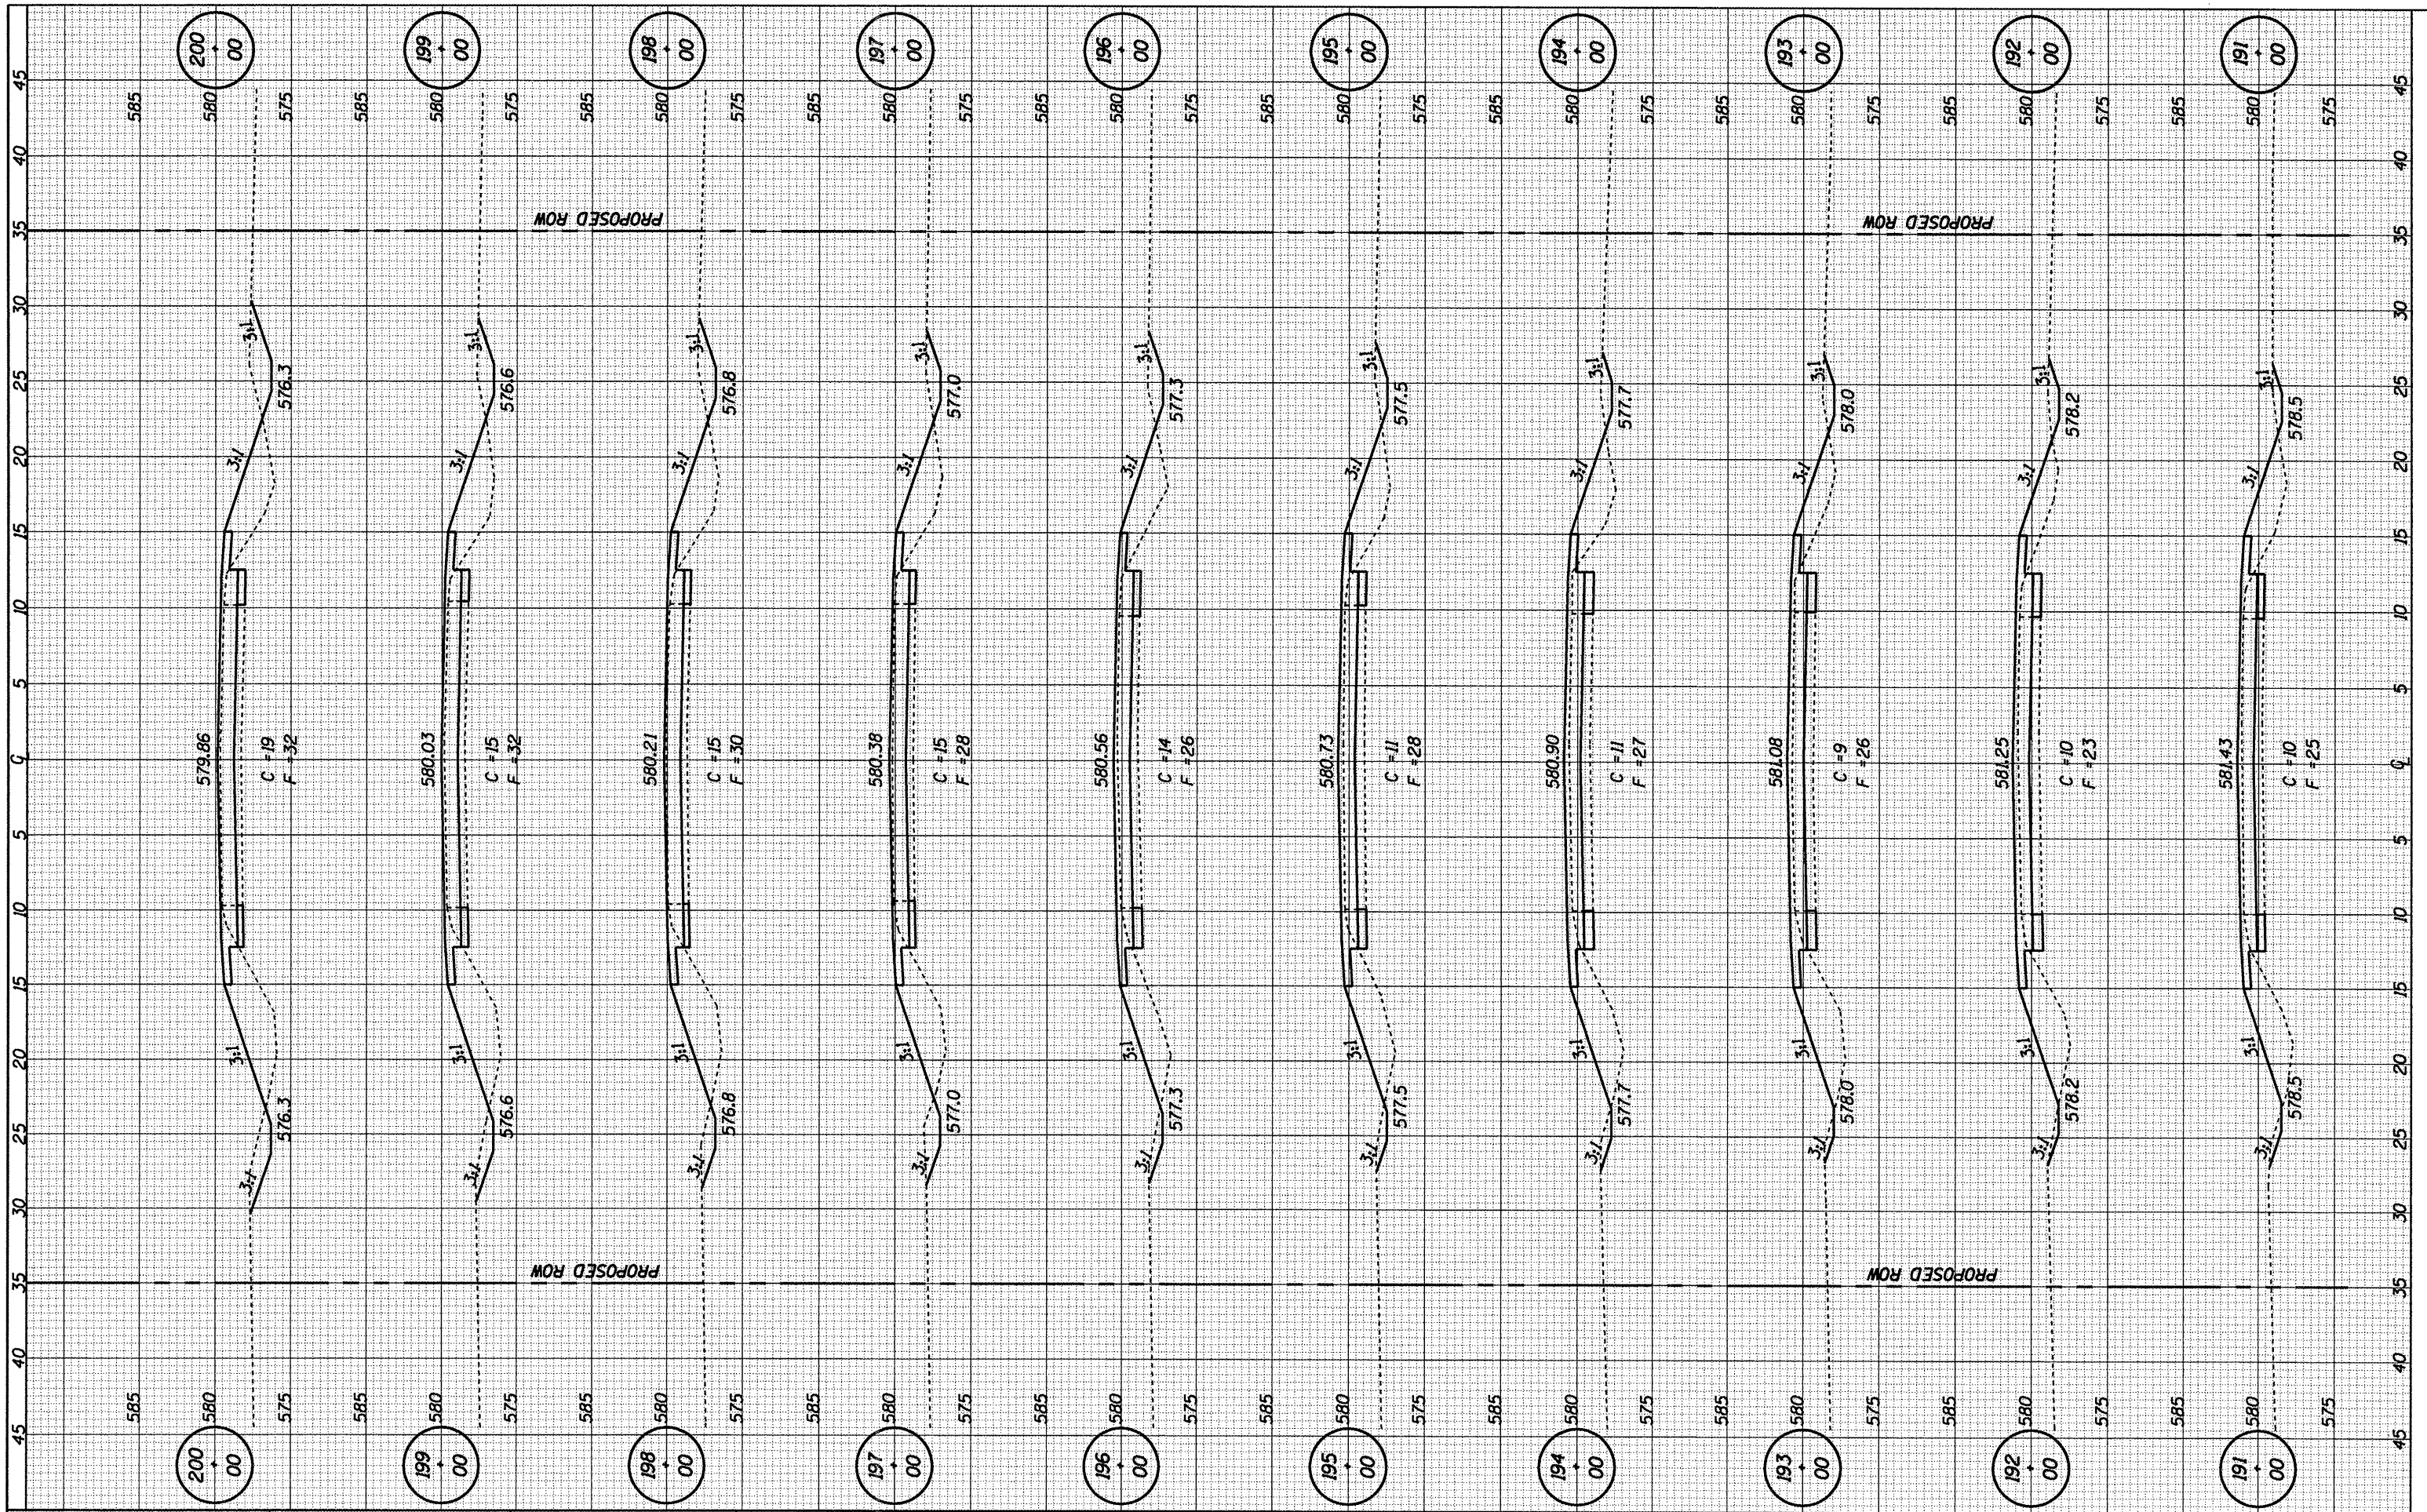

FILE NAME = 2217xsec.dgn
 USER NAME = default
 DESIGNED - NAK
 DRAWN - AJH
 CHECKED - NAK
 DATE - 12/2/2008

REVISIONS:
 REVISION NO. | DATE | DESCRIPTION
 1 | 12/2/2008 | NAK

**STATE OF ILLINOIS
 DEPARTMENT OF TRANSPORTATION**

CROSS SECTIONS - 800TH AVE

STA. 191+00 TO STA. 200+00

F.A. RTE.	SECTION	COUNTY	TOTAL SHEETS	SHEET NO.
566	05-00113-00-WR	LOGAN	63	50
CONTRACT NO.			93482	
FED. ROAD DIST. NO. ILLINOIS FED. AID PROJECT				