


DATE	
BY	
CONVEYED	
PLOTTED	
TEMPLATE	
AREAS	
CHECKED	
FINAL	
SURVEY	
NOTE BOOK	
NO.	

DATE	
BY	
ORIGINAL	
SURVEY	
NOTE BOOK	
NO.	
CONVEYED	
PLOTTED	
TEMPLATE	
AREAS	
CHECKED	

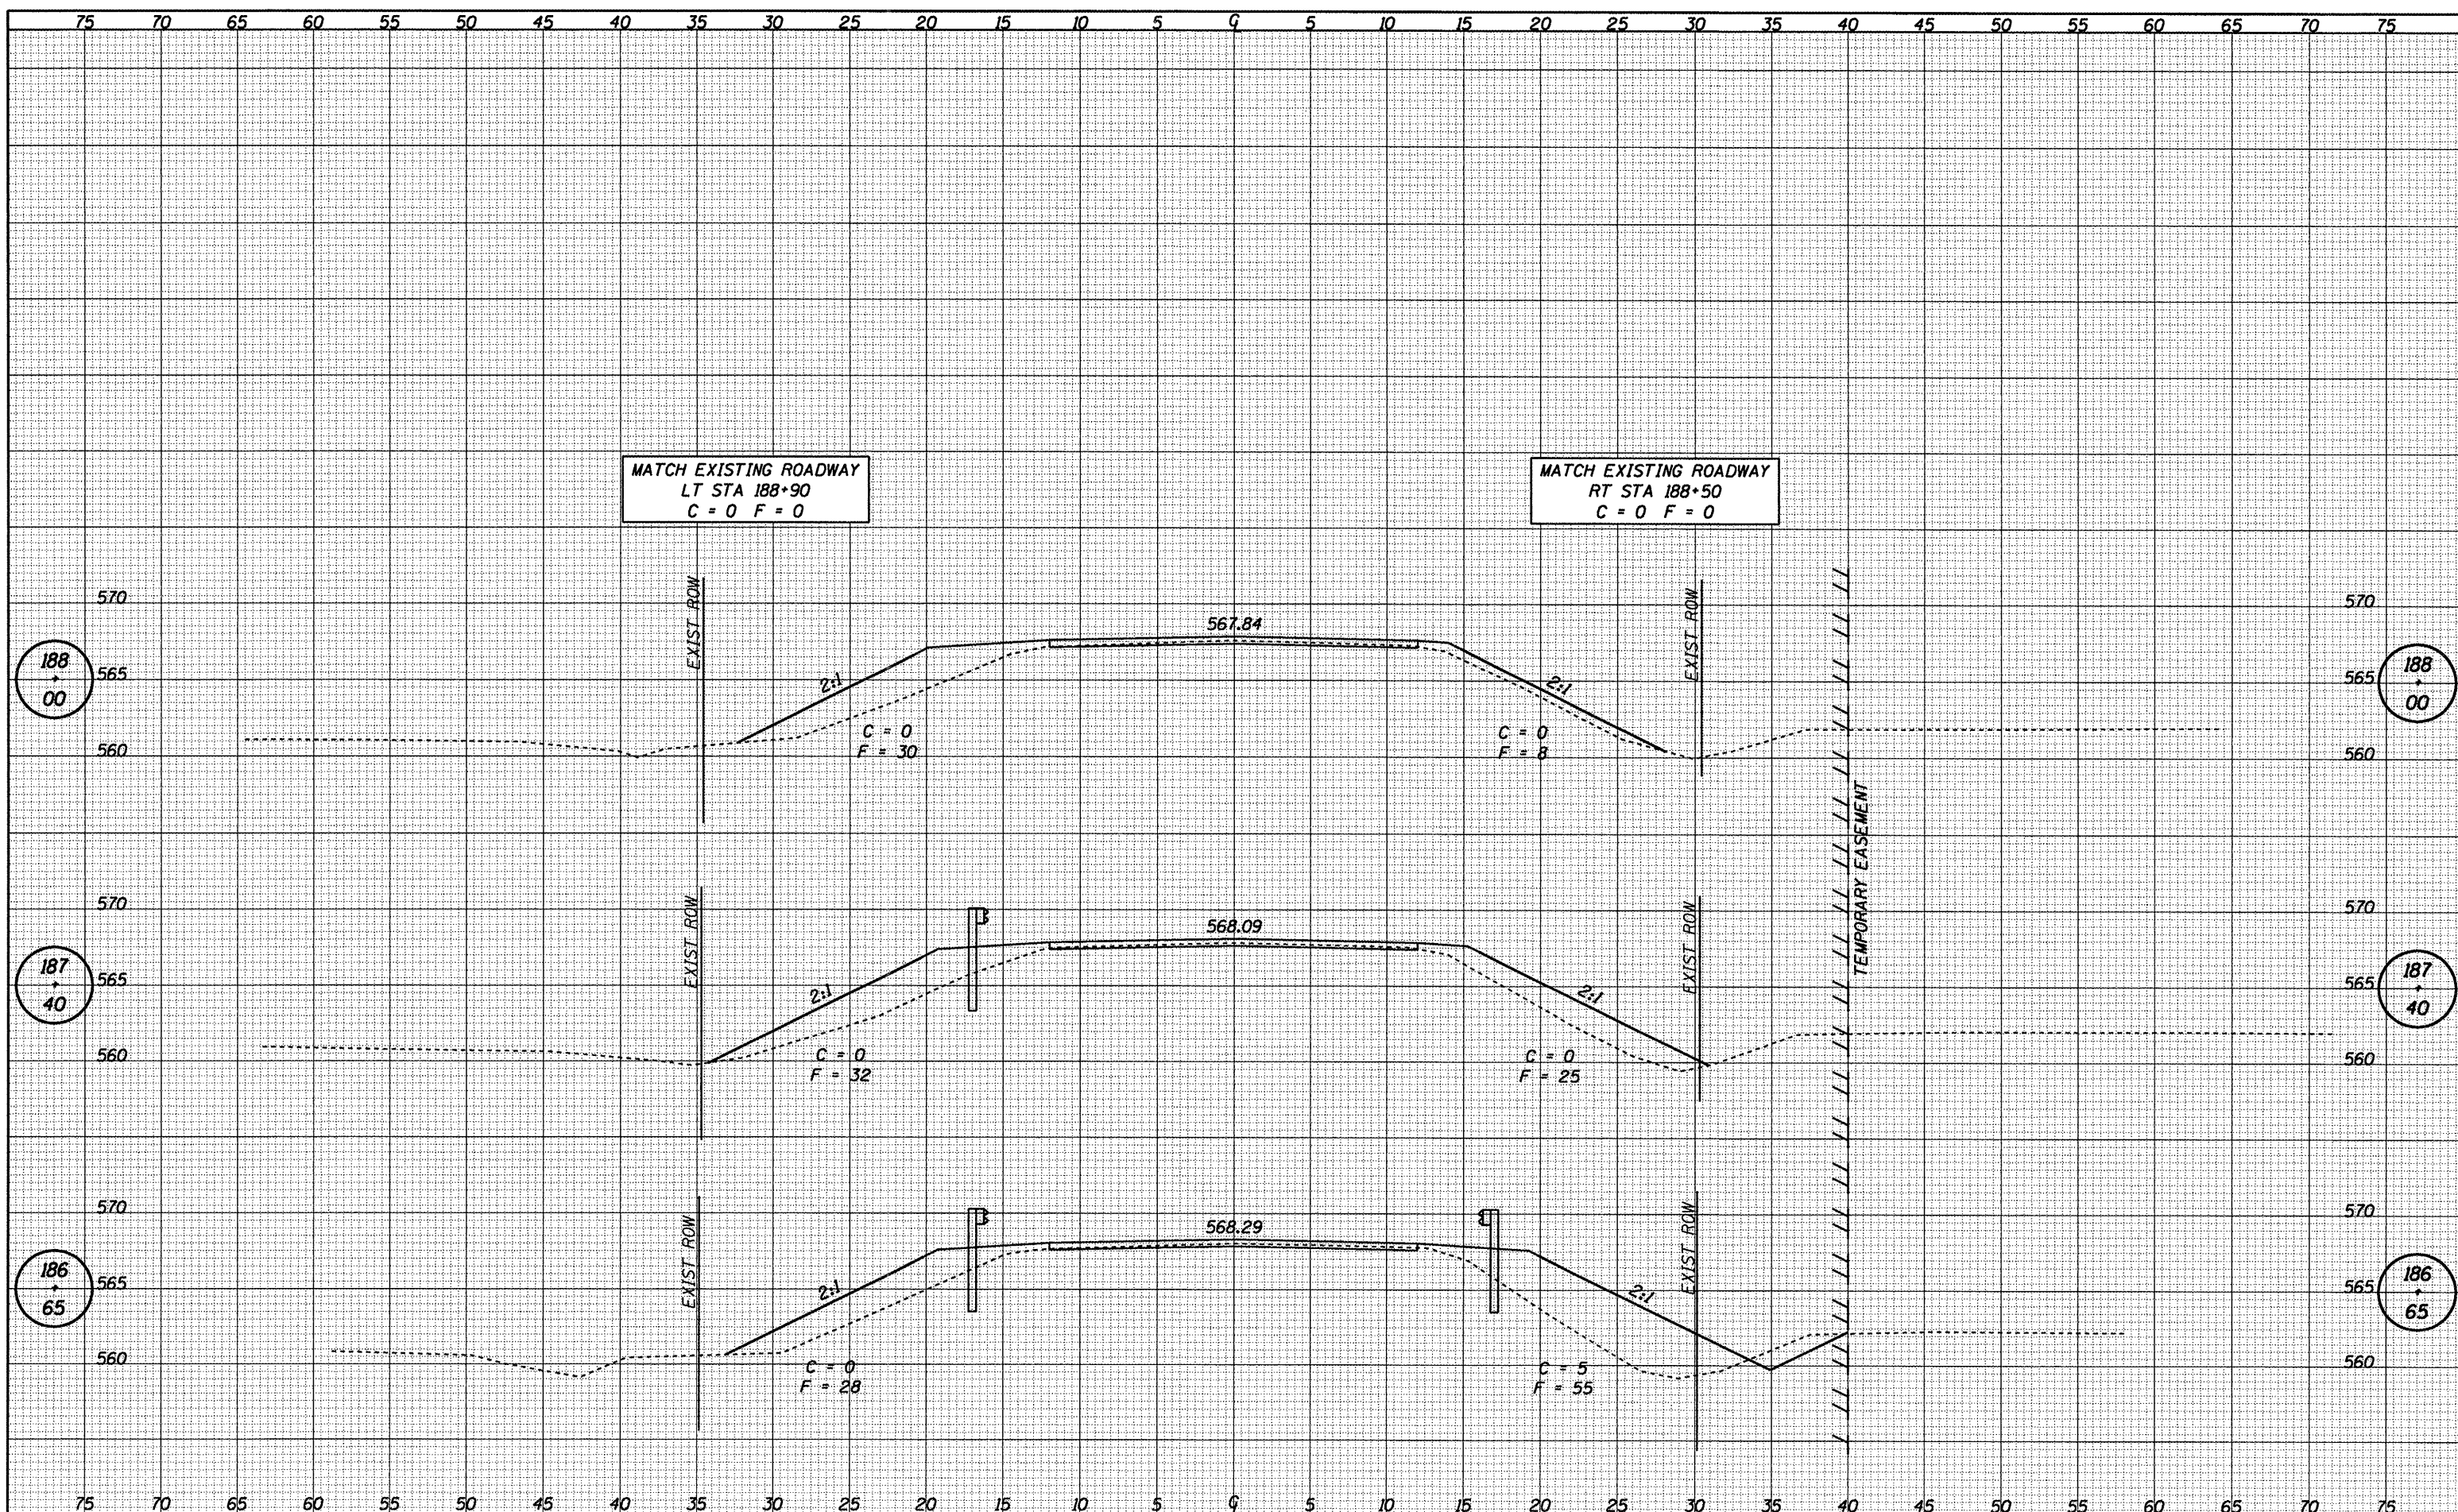

CUMMINS ENGINEERING CORPORATION	JOB = 2217	DESIGNED - NAK	REVISED -	LOGAN COUNTY CH 10, TR 199A, TR 92 IMPROVEMENTS	CROSS SECTIONS - CH 10	F.A.S. - 566	SECTION 05-00113-00-WR	COUNTY LOGAN	TOTAL SHEETS	SHEET NO.
	FILE NAME = 2217xseo.dgn	DRAWN - AJH	REVISED -						63	57
	PLOT SCALE = 10,0000 Ft / IN.	CHECKED - NAK	REVISED -						CONTRACT NO.	
	PLOT DATE = 1/28/2009	DATE - 10/16/2008	REVISED -						93482	

STA. 186+65 TO STA. 188+00

FED. ROAD DIST. NO. ILLINOIS FED. AID PROJECT