


DATE	
BY	
REVISIONS	
NO.	
DATE	
BY	
REVISIONS	
NO.	
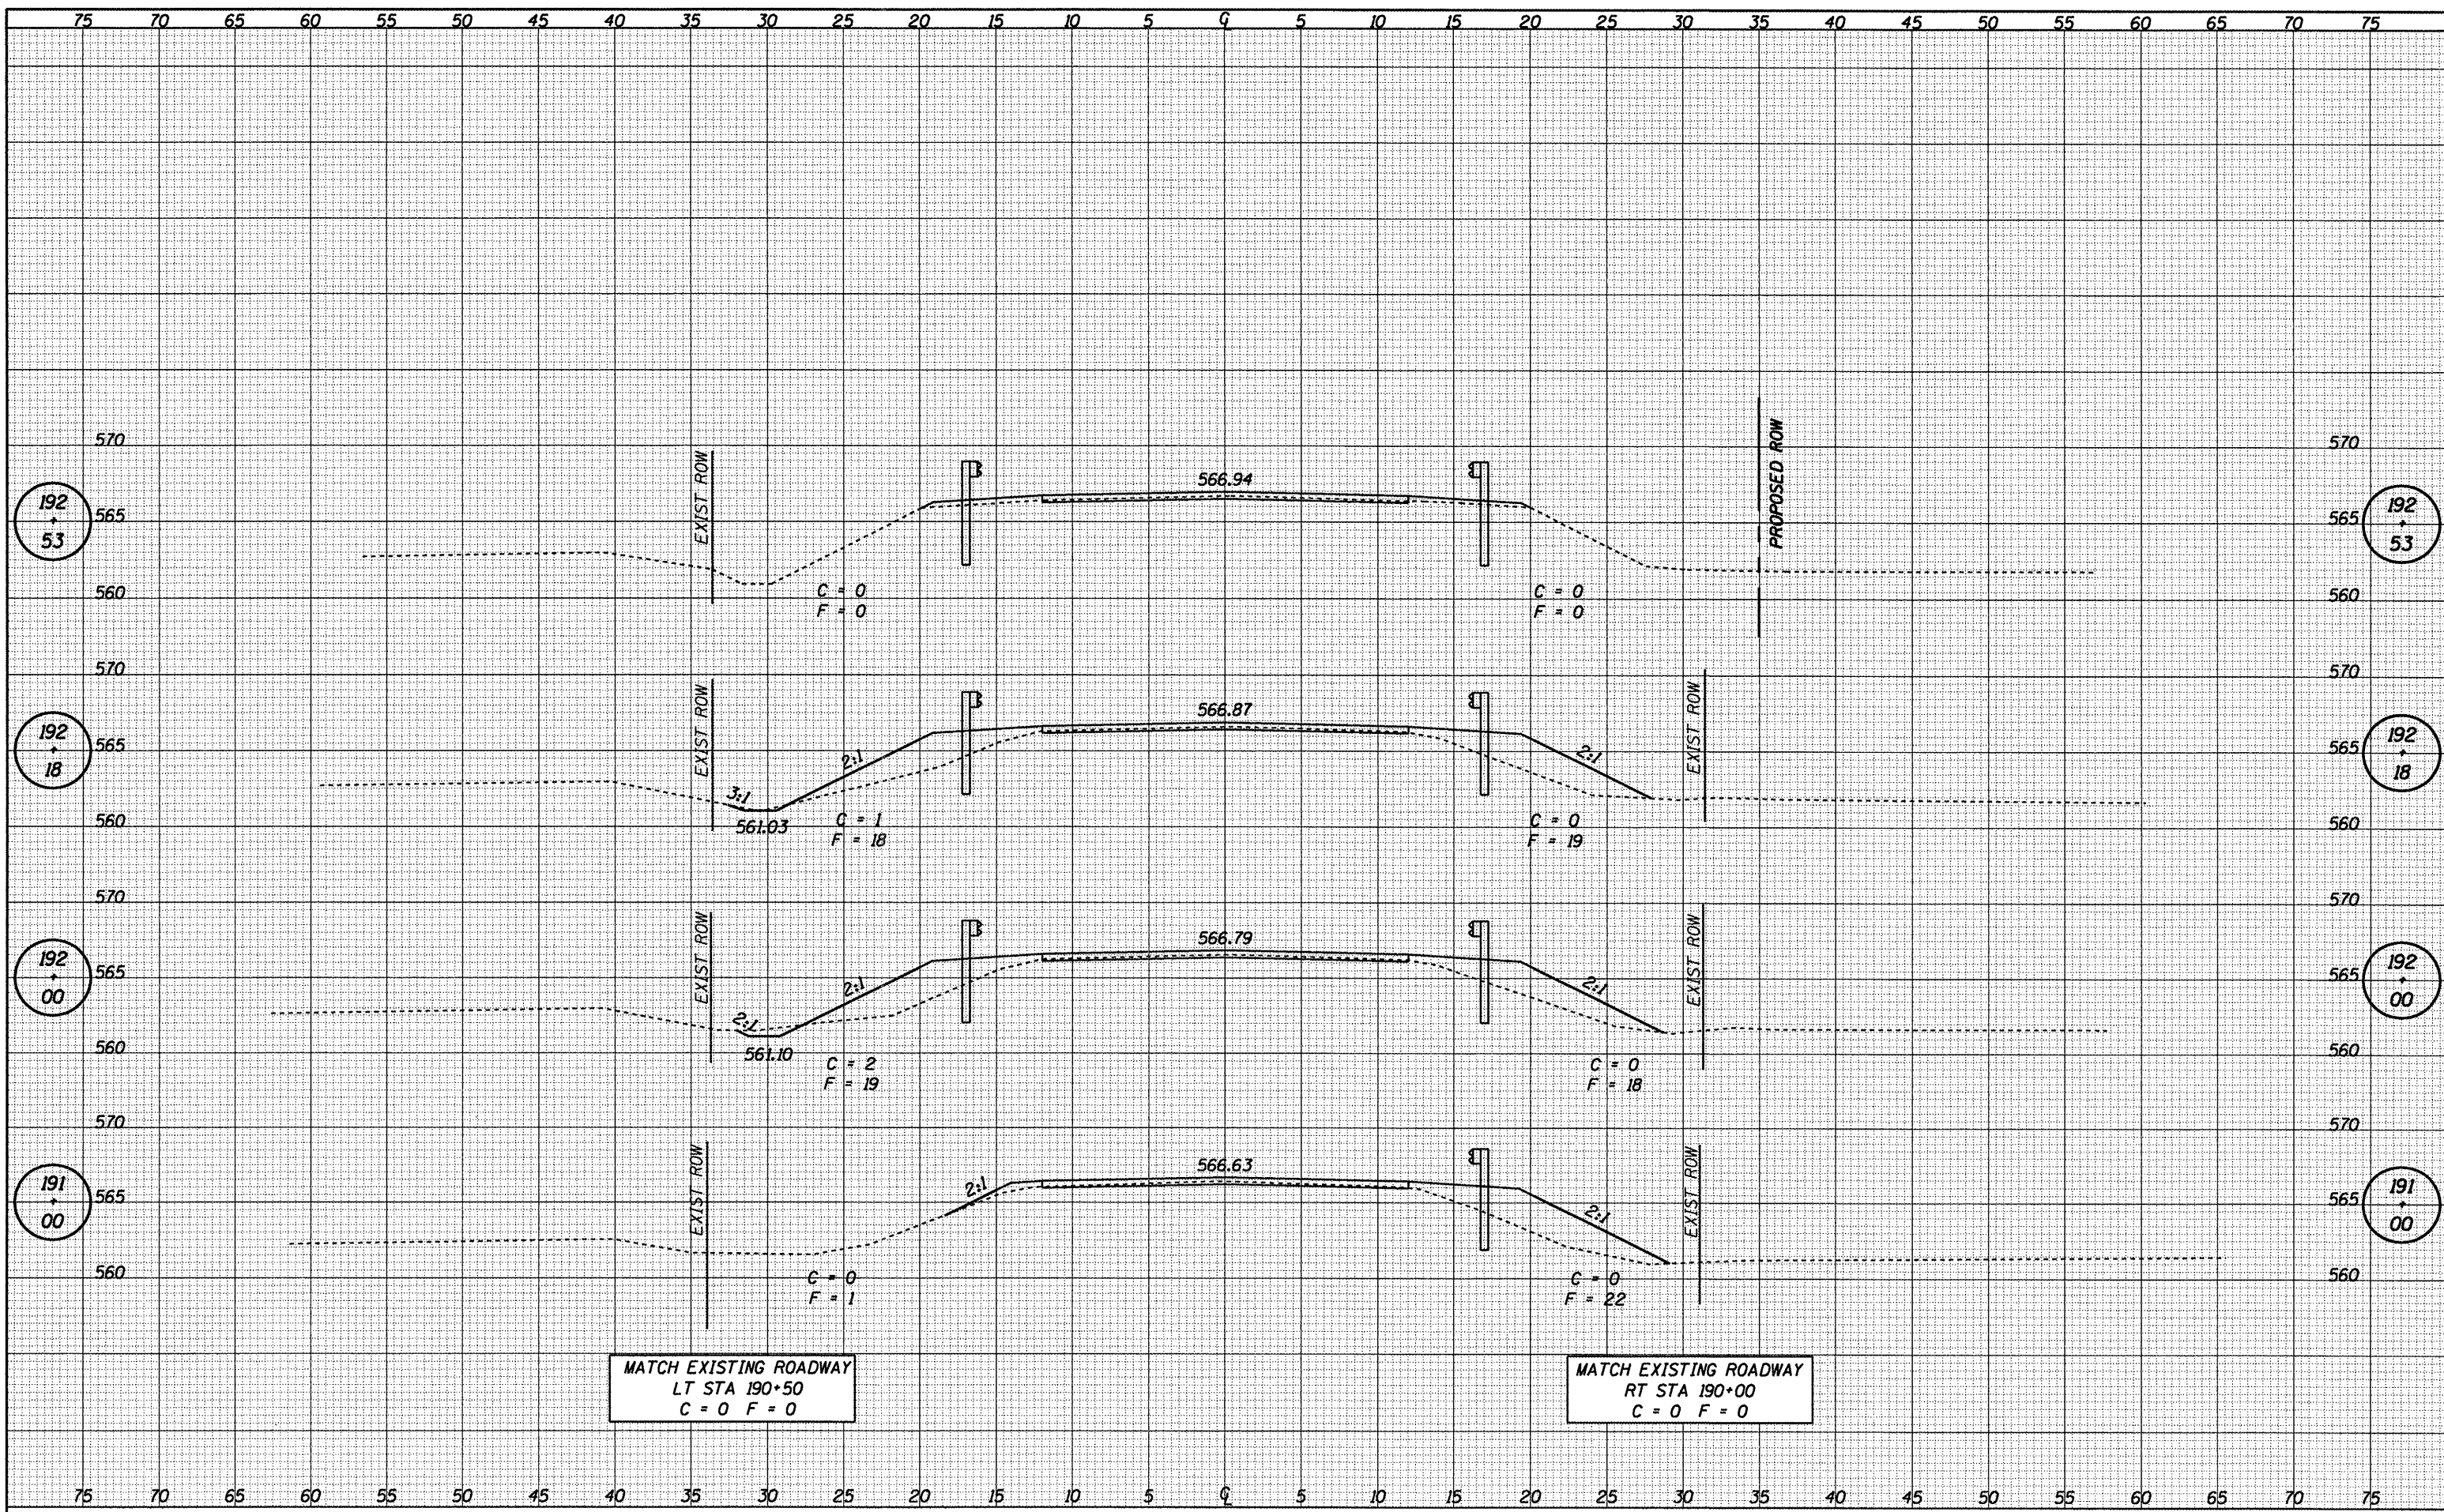

MATCH EXISTING ROADWAY
LT STA 190+50
C = 0 F = 0

MATCH EXISTING ROADWAY
RT STA 190+00
C = 0 F = 0

CUMMINS ENGINEERING CORPORATION	JOB = 2217	DESIGNED - NAK	REVISED -	LOGAN COUNTY CH 10, TR 199A, TR 92 IMPROVEMENTS	CROSS SECTIONS - CH 10 STA. 191+00 TO STA. 192+53	F.A.S. RTE. 566	SECTION 05-00113-00-WR	COUNTY LOGAN	TOTAL SHEETS 63	SHEET NO. 58
	FILE NAME = 2217xasc.dgn	DRAWN - AJH	REVISED -			CH 10, TR 199A, TR 92	CONTRACT NO.			
	PLOT SCALE = 10,000 Ft / IN.	CHECKED - NAK	REVISED -			FED. ROAD DIST. NO. ILLINOIS	FED. AID PROJECT			
	PLOT DATE = 1/28/2009	DATE - 10/16/2008	REVISED -							