


DATE	
BY	
DESIGNED	
DRAWN	
CHECKED	
DATE	
REVISION	
NO.	
FINISHED	
DATE	
BY	
DESIGNED	
DRAWN	
CHECKED	
DATE	
REVISION	
NO.	

DATE	
BY	
DESIGNED	
DRAWN	
CHECKED	
DATE	
REVISION	
NO.	
ORIGINAL	
DATE	
BY	
DESIGNED	
DRAWN	
CHECKED	
DATE	
REVISION	
NO.	

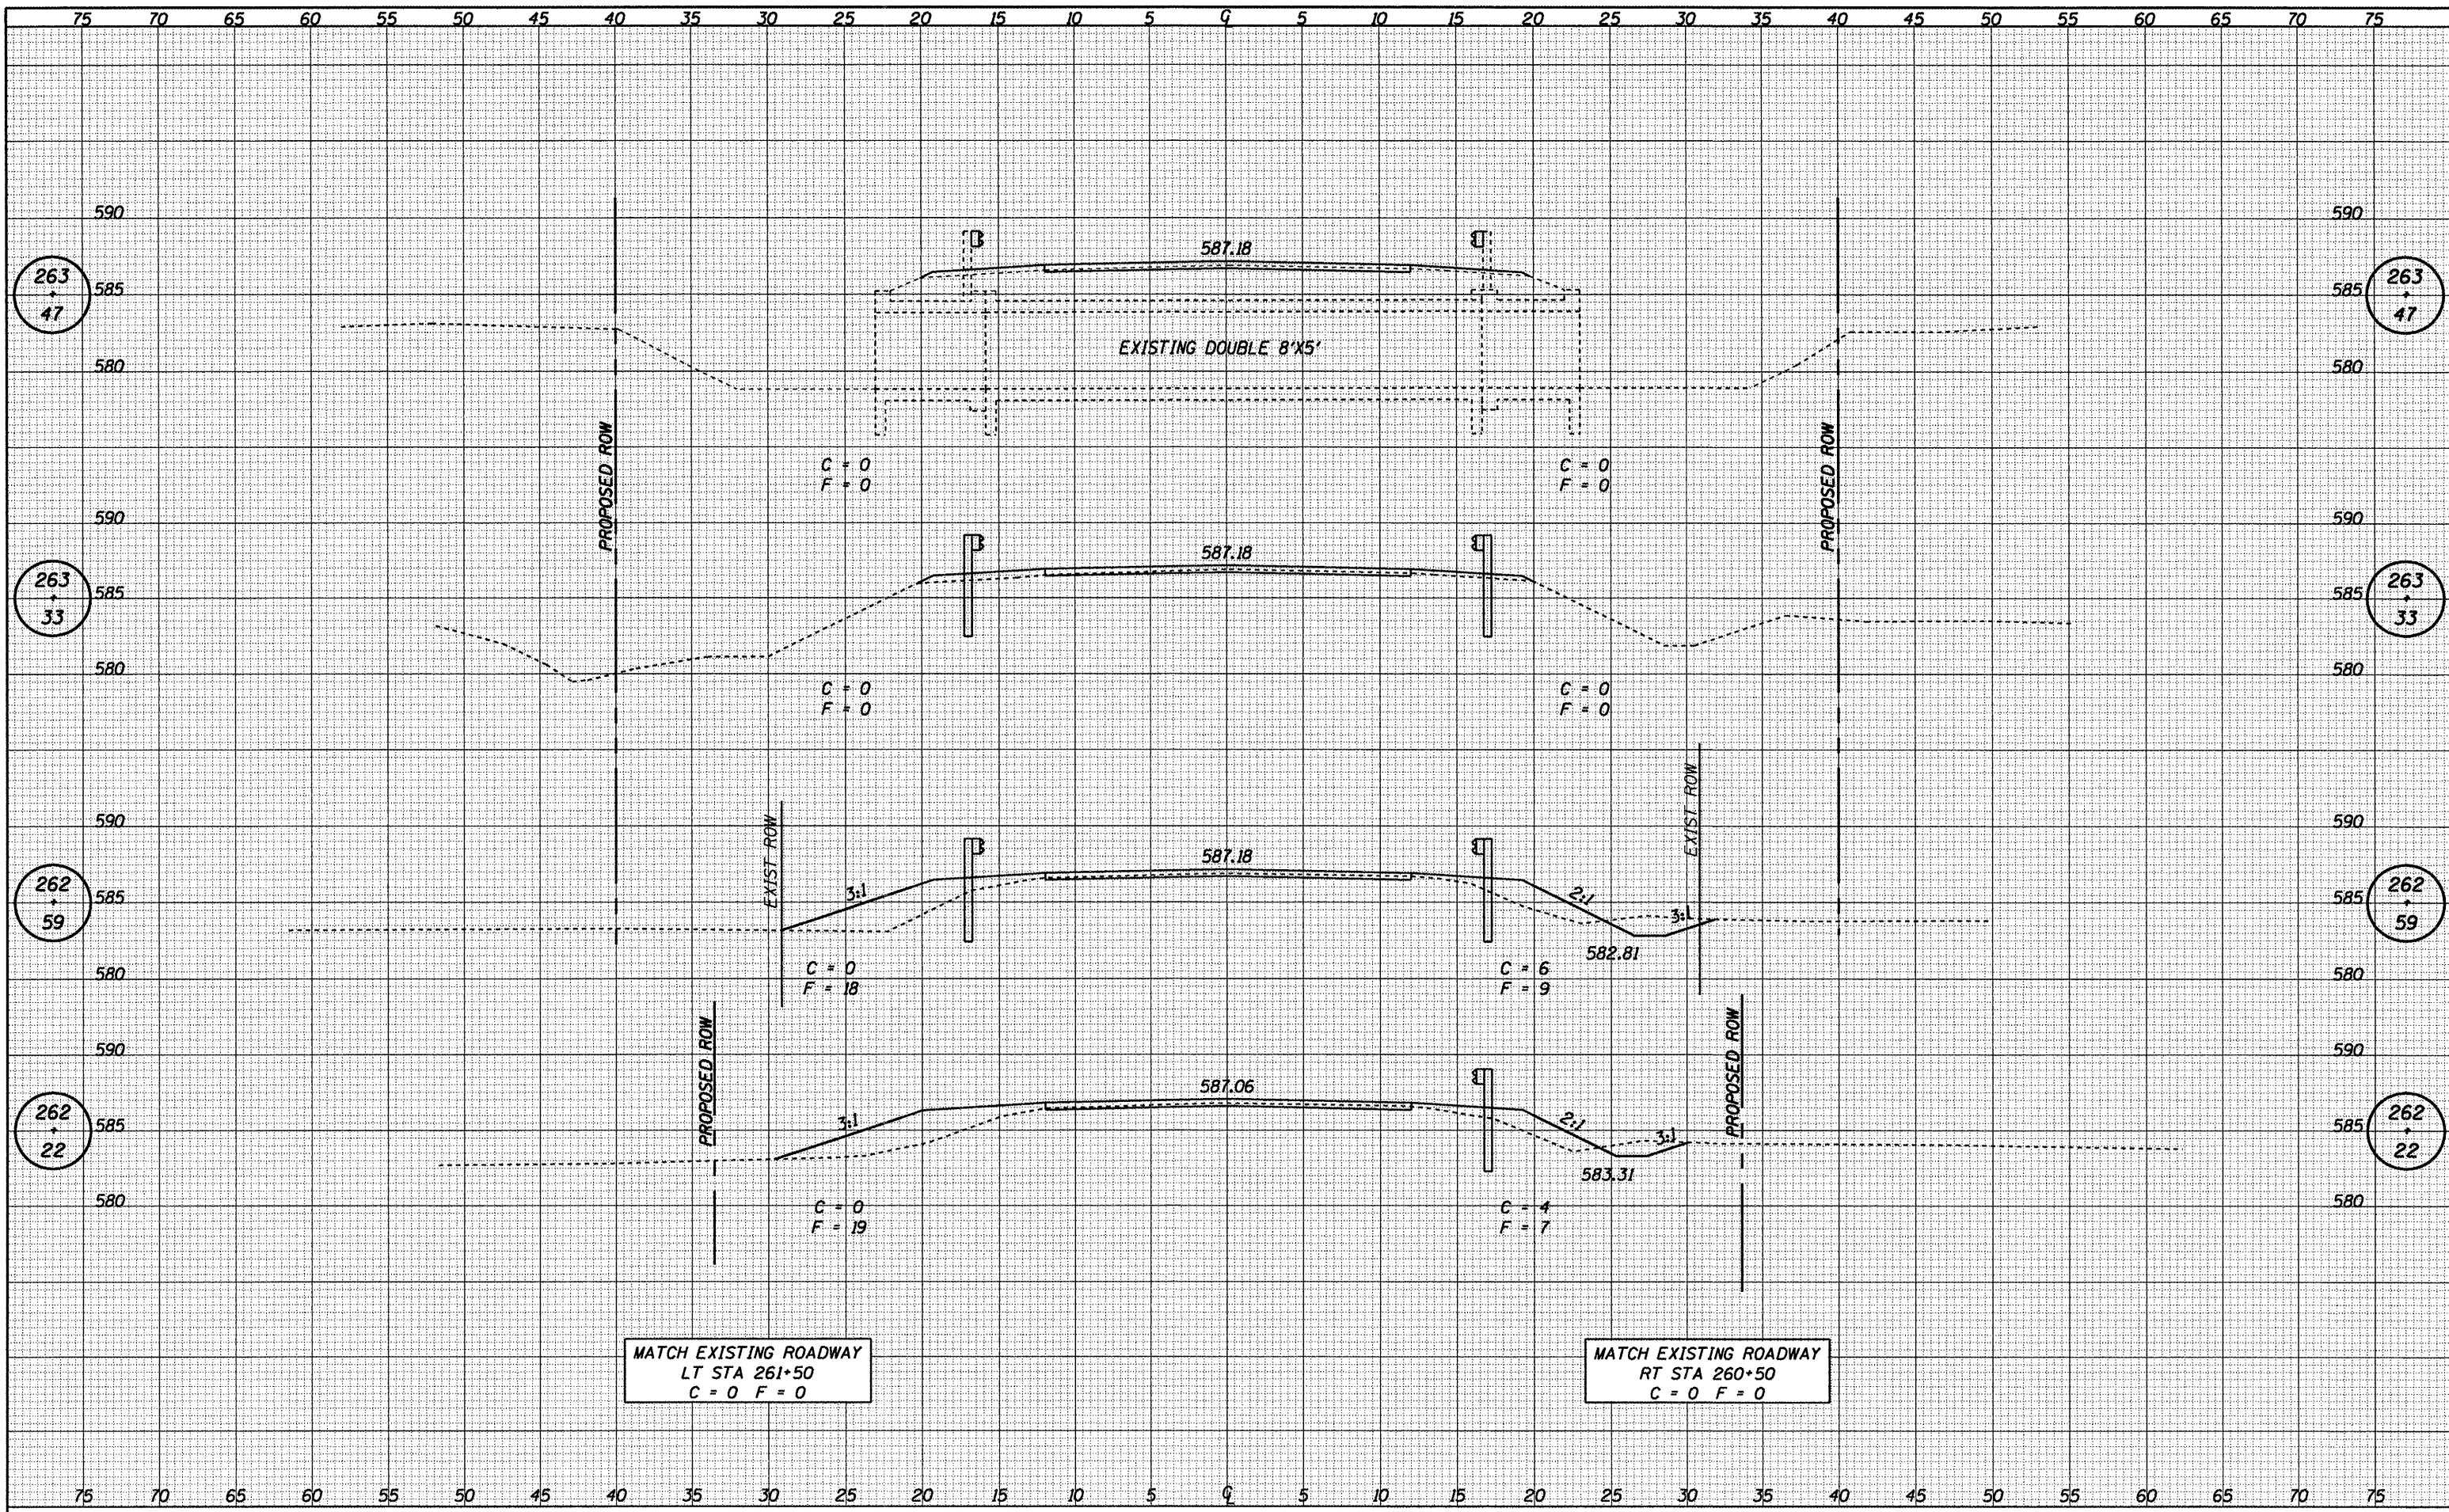

CUMMINS ENGINEERING CORPORATION	JOB = 2217	DESIGNED - NAK	REVISED -	LOGAN COUNTY	CROSS SECTIONS - CH 10	F.A.S. RTE. 566	SECTION 05-00113-00-WR	COUNTY LOGAN	TOTAL SHEETS 63	SHEET NO. 60
	FILE NAME = 2217xsec.dgn	DRAWN - AJH	REVISED -			CH 10, TR 199A, TR 92	CONTRACT NO.			
	PLOT SCALE = 10,0000 Ft / IN.	CHECKED - NAK	REVISED -			STA. 262+22 TO STA. 263+47	FED. ROAD DIST. NO. [ILLINOIS] FED. AID PROJECT			
	PLOT DATE = 1/20/2009	DATE - 10/16/2008	REVISED -							

93482