


DATE	
BY	
DESIGNED	
DRAWN	
CHECKED	
DATE	
FILE NAME	
PLOT SCALE	
PLOT DATE	
NO.	

DATE	
BY	
DESIGNED	
DRAWN	
CHECKED	
DATE	
FILE NAME	
PLOT SCALE	
PLOT DATE	
NO.	

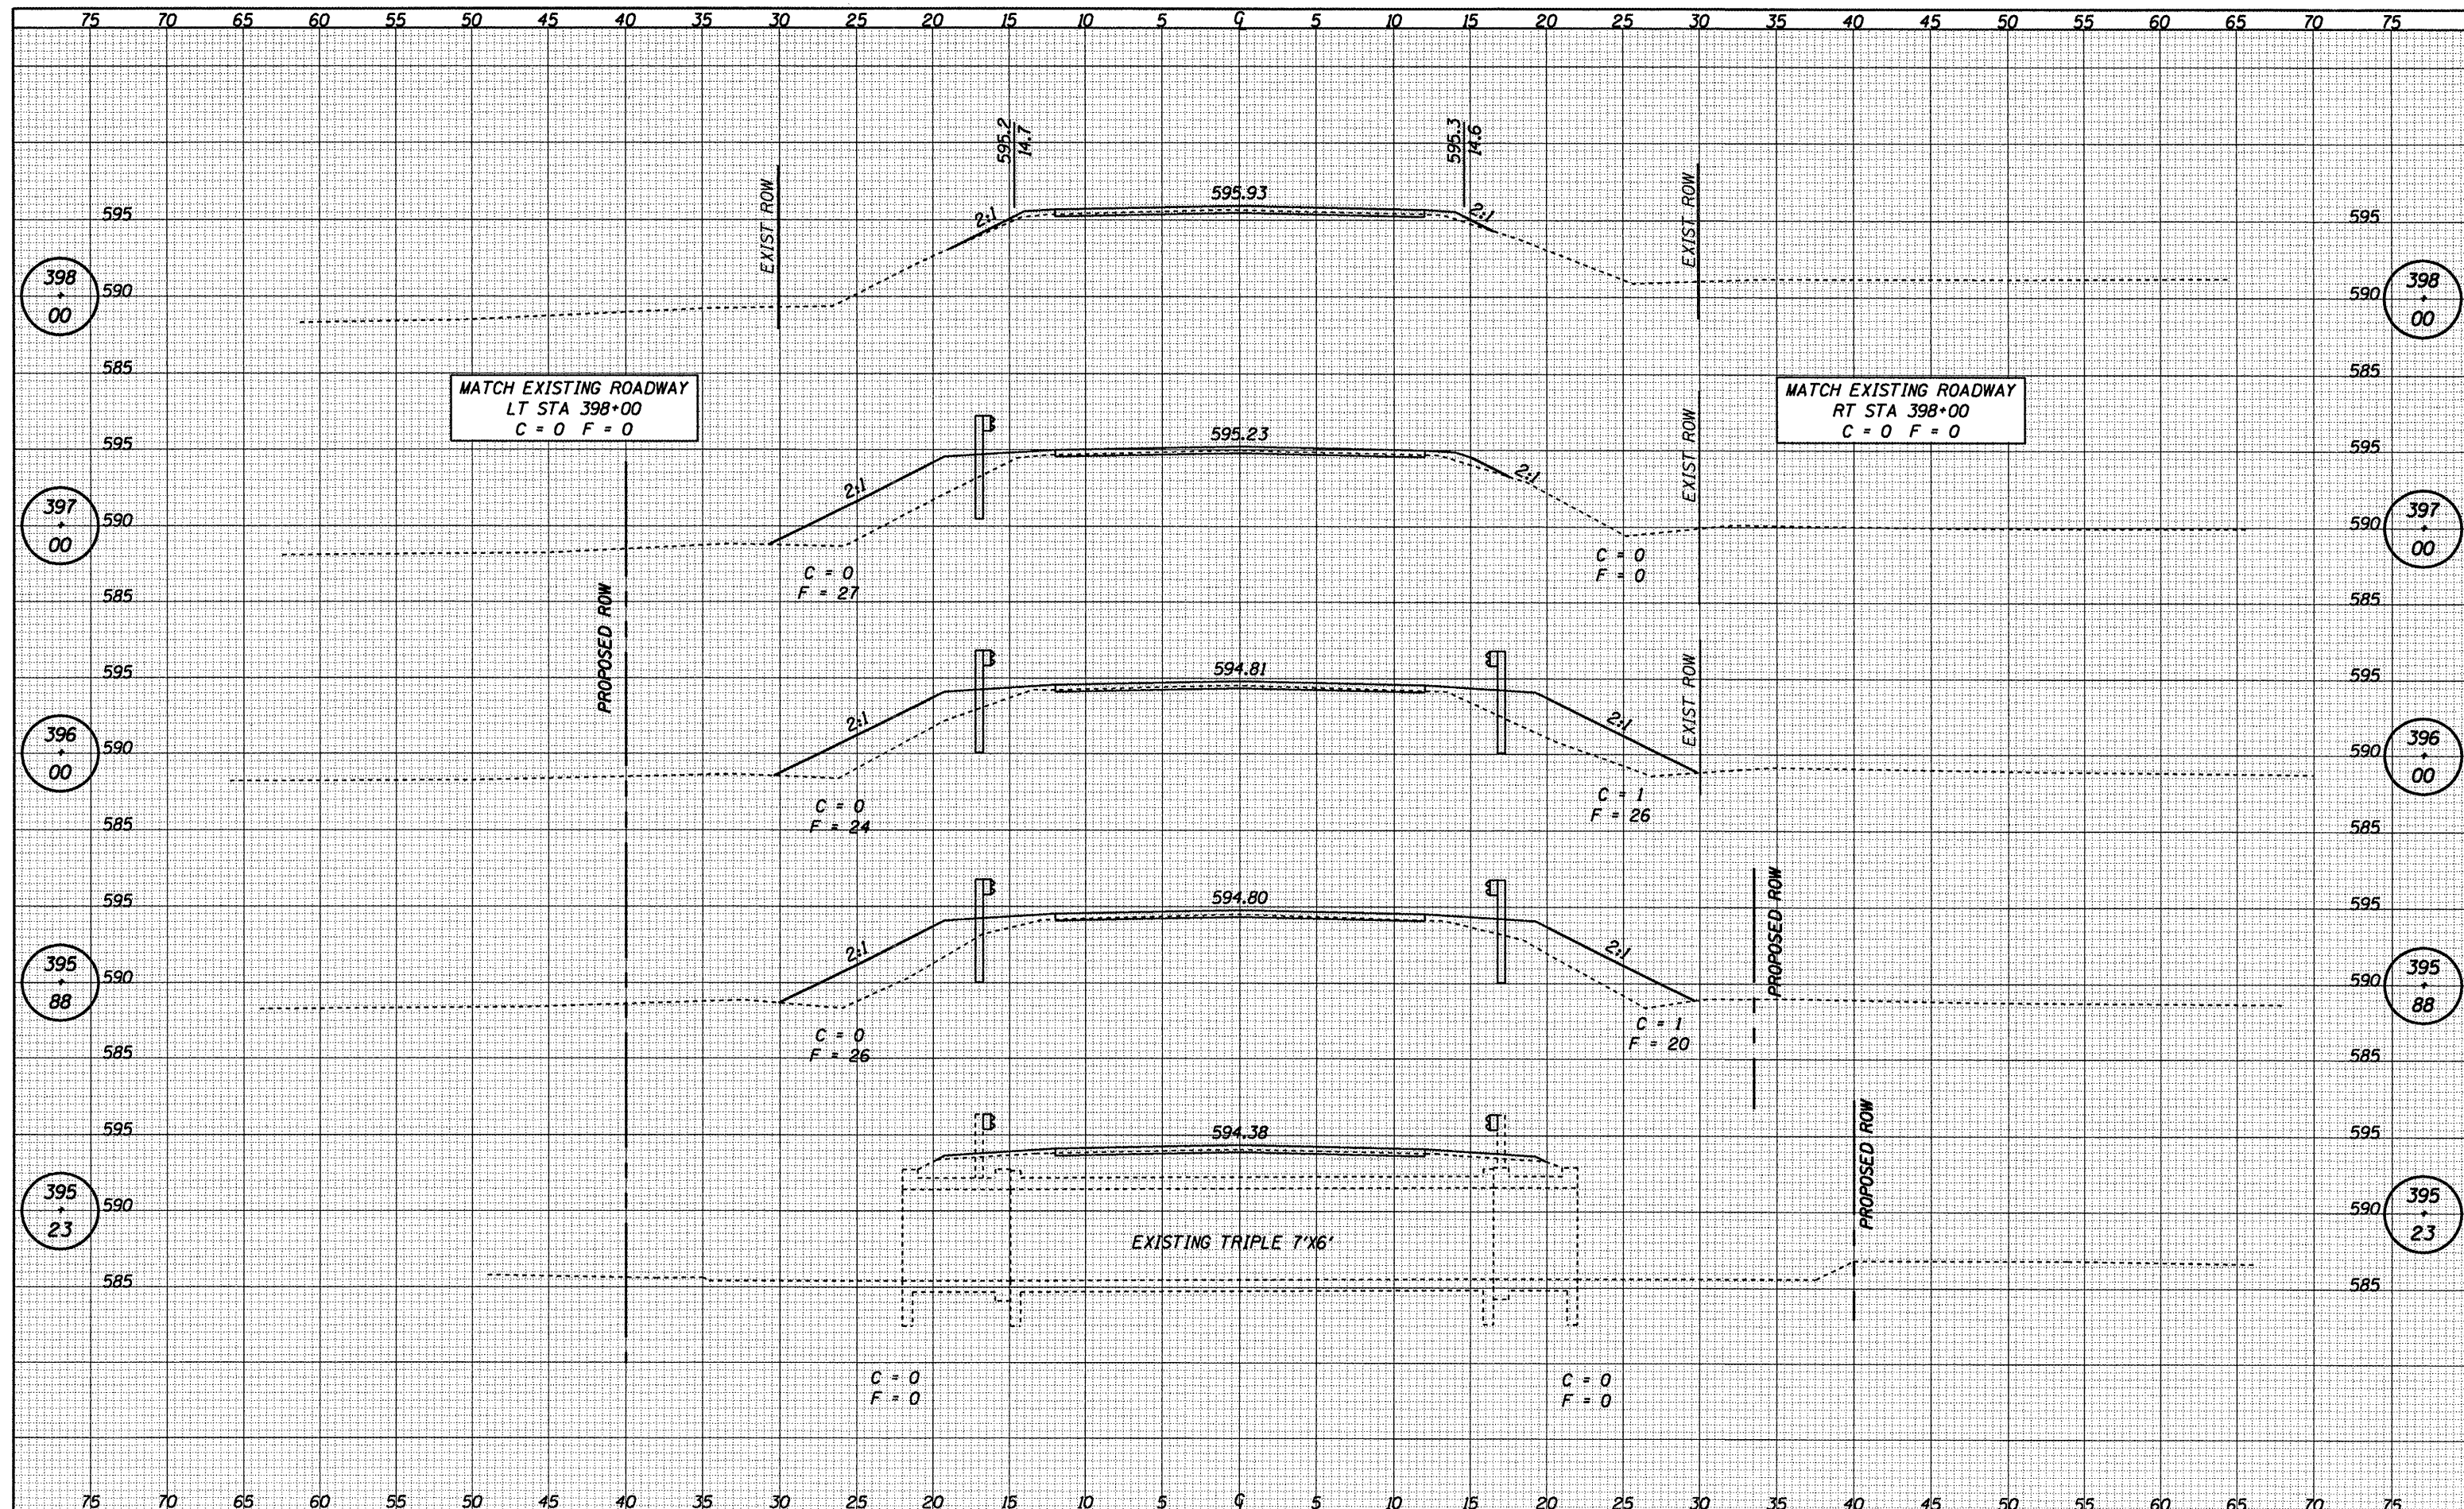

CUMMINS ENGINEERING CORPORATION	JOB = 221T	DESIGNED - NAK	REVISED -	LOGAN COUNTY CH 10, TR 199A, TR 92 IMPROVEMENTS	CROSS SECTIONS - CH 10 STA. 395+23 TO STA. 398+00	F.A.S. RTE. 566	SECTION 05-00113-00-WR	COUNTY LOGAN	TOTAL SHEETS 63	SHEET NO. 63
	FILE NAME = 2217xsec.dgn	DRAWN - AJH	REVISED -			CH 10, TR 199A, TR 92	CONTRACT NO.			
	PLOT SCALE = 1/8,000 ft / IN.	CHECKED - NAK	REVISED -							
	PLOT DATE = 1/20/2009	DATE - 10/16/2008	REVISED -							

93482