


**WASHINGTON STREET
ROADWAY APPROACH EAST OF STRUCTURE**
STA. 87+75.25 TO STA. 88+10.00

*VARY SLOPE OF GUTTER FLAG TO PROVIDE POSITIVE DRAINAGE FROM TIE-IN LOCATION TO DRAINAGE INLETS.

PROPOSED LEGEND

- ① PROP. C.R.P.C.C. PAVEMENT, 8"
- ② PROP. P.C.C. SIDEWALK, 4"
- ③ PROP. SODDING
- ④ PROP. SUBBASE GRANULAR MATERIAL, TYPE B, 12"
- ⑤ PROP. COMBINATION CONCRETE CURB AND GUTTER, TYPE B-6.24

NOTE: SEE JOINTING PLAN FOR ADDITIONAL REINFORCEMENT AND JOINTING DETAILS

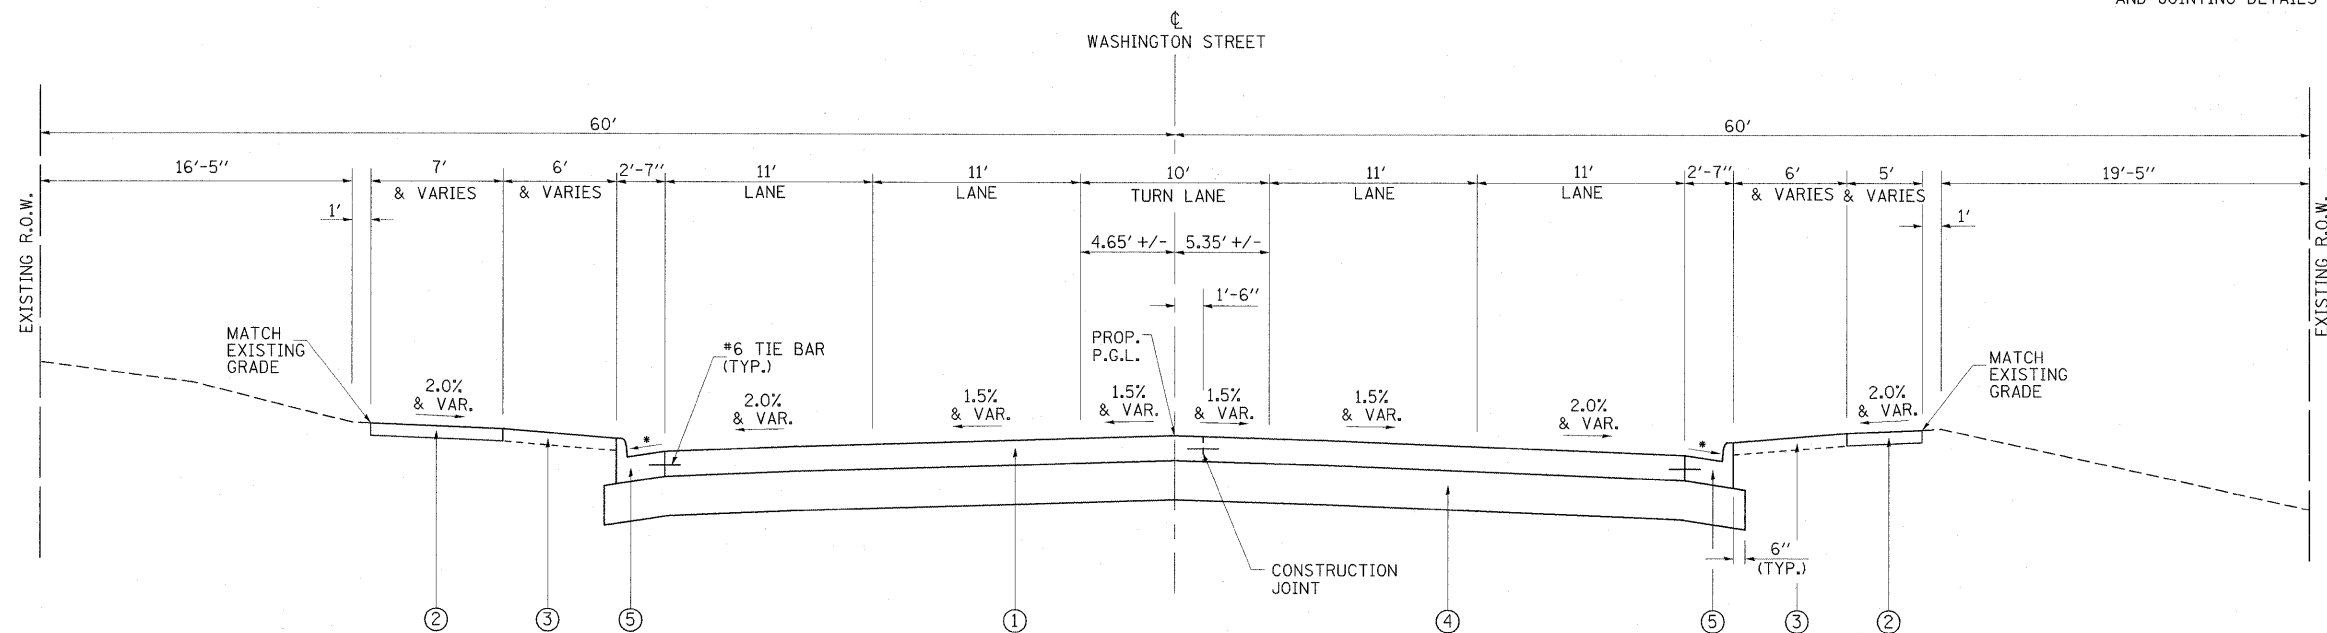

**WASHINGTON STREET
ROADWAY APPROACH WEST OF STRUCTURE**
STA. 85+81.00 TO STA. 86+16.23

FILE NAME = ... \typeaction_prop_road_bridg.dgn	USER NAME = Brad Downen	DESIGNED - BJD	REVISED -
		DRAWN - GLD	REVISED -
		CHECKED - SPH	REVISED -
		DATE - 03/10/2009	REVISED -

**CITY OF SPRINGFIELD
SPRINGFIELD, ILLINOIS**

PROPOSED ROADWAY TYPICAL SECTIONS			
S.N. 084-6001 (E)			
WASHINGTON STREET OVER JACKSONVILLE BRANCH			
SCALE:	SHEET NO.	OF SHEETS	STA. TO STA.

F.A.U. RTE. 7977	SECTION # 05-00443-00-BR	COUNTY SANGAMON	TOTAL SHEETS 28	SHEET NO. 4
FED. ROAD DIST. NO. 6 ILLINOIS FED. AID PROJECT			CONTRACT NO. 3485	

*CITY OF SPRINGFIELD