


FINAL SURVEY	SURVEYED	BY	DATE
NOTE BOOK	PLOTTED		
AREAS CHECKED	TEMPLATE		
	AREAS CHECKED		

ORIGINAL SURVEY	SURVEYED	BY	DATE
NOTE BOOK	PLOTTED		
AREAS CHECKED	TEMPLATE		
	AREAS CHECKED		

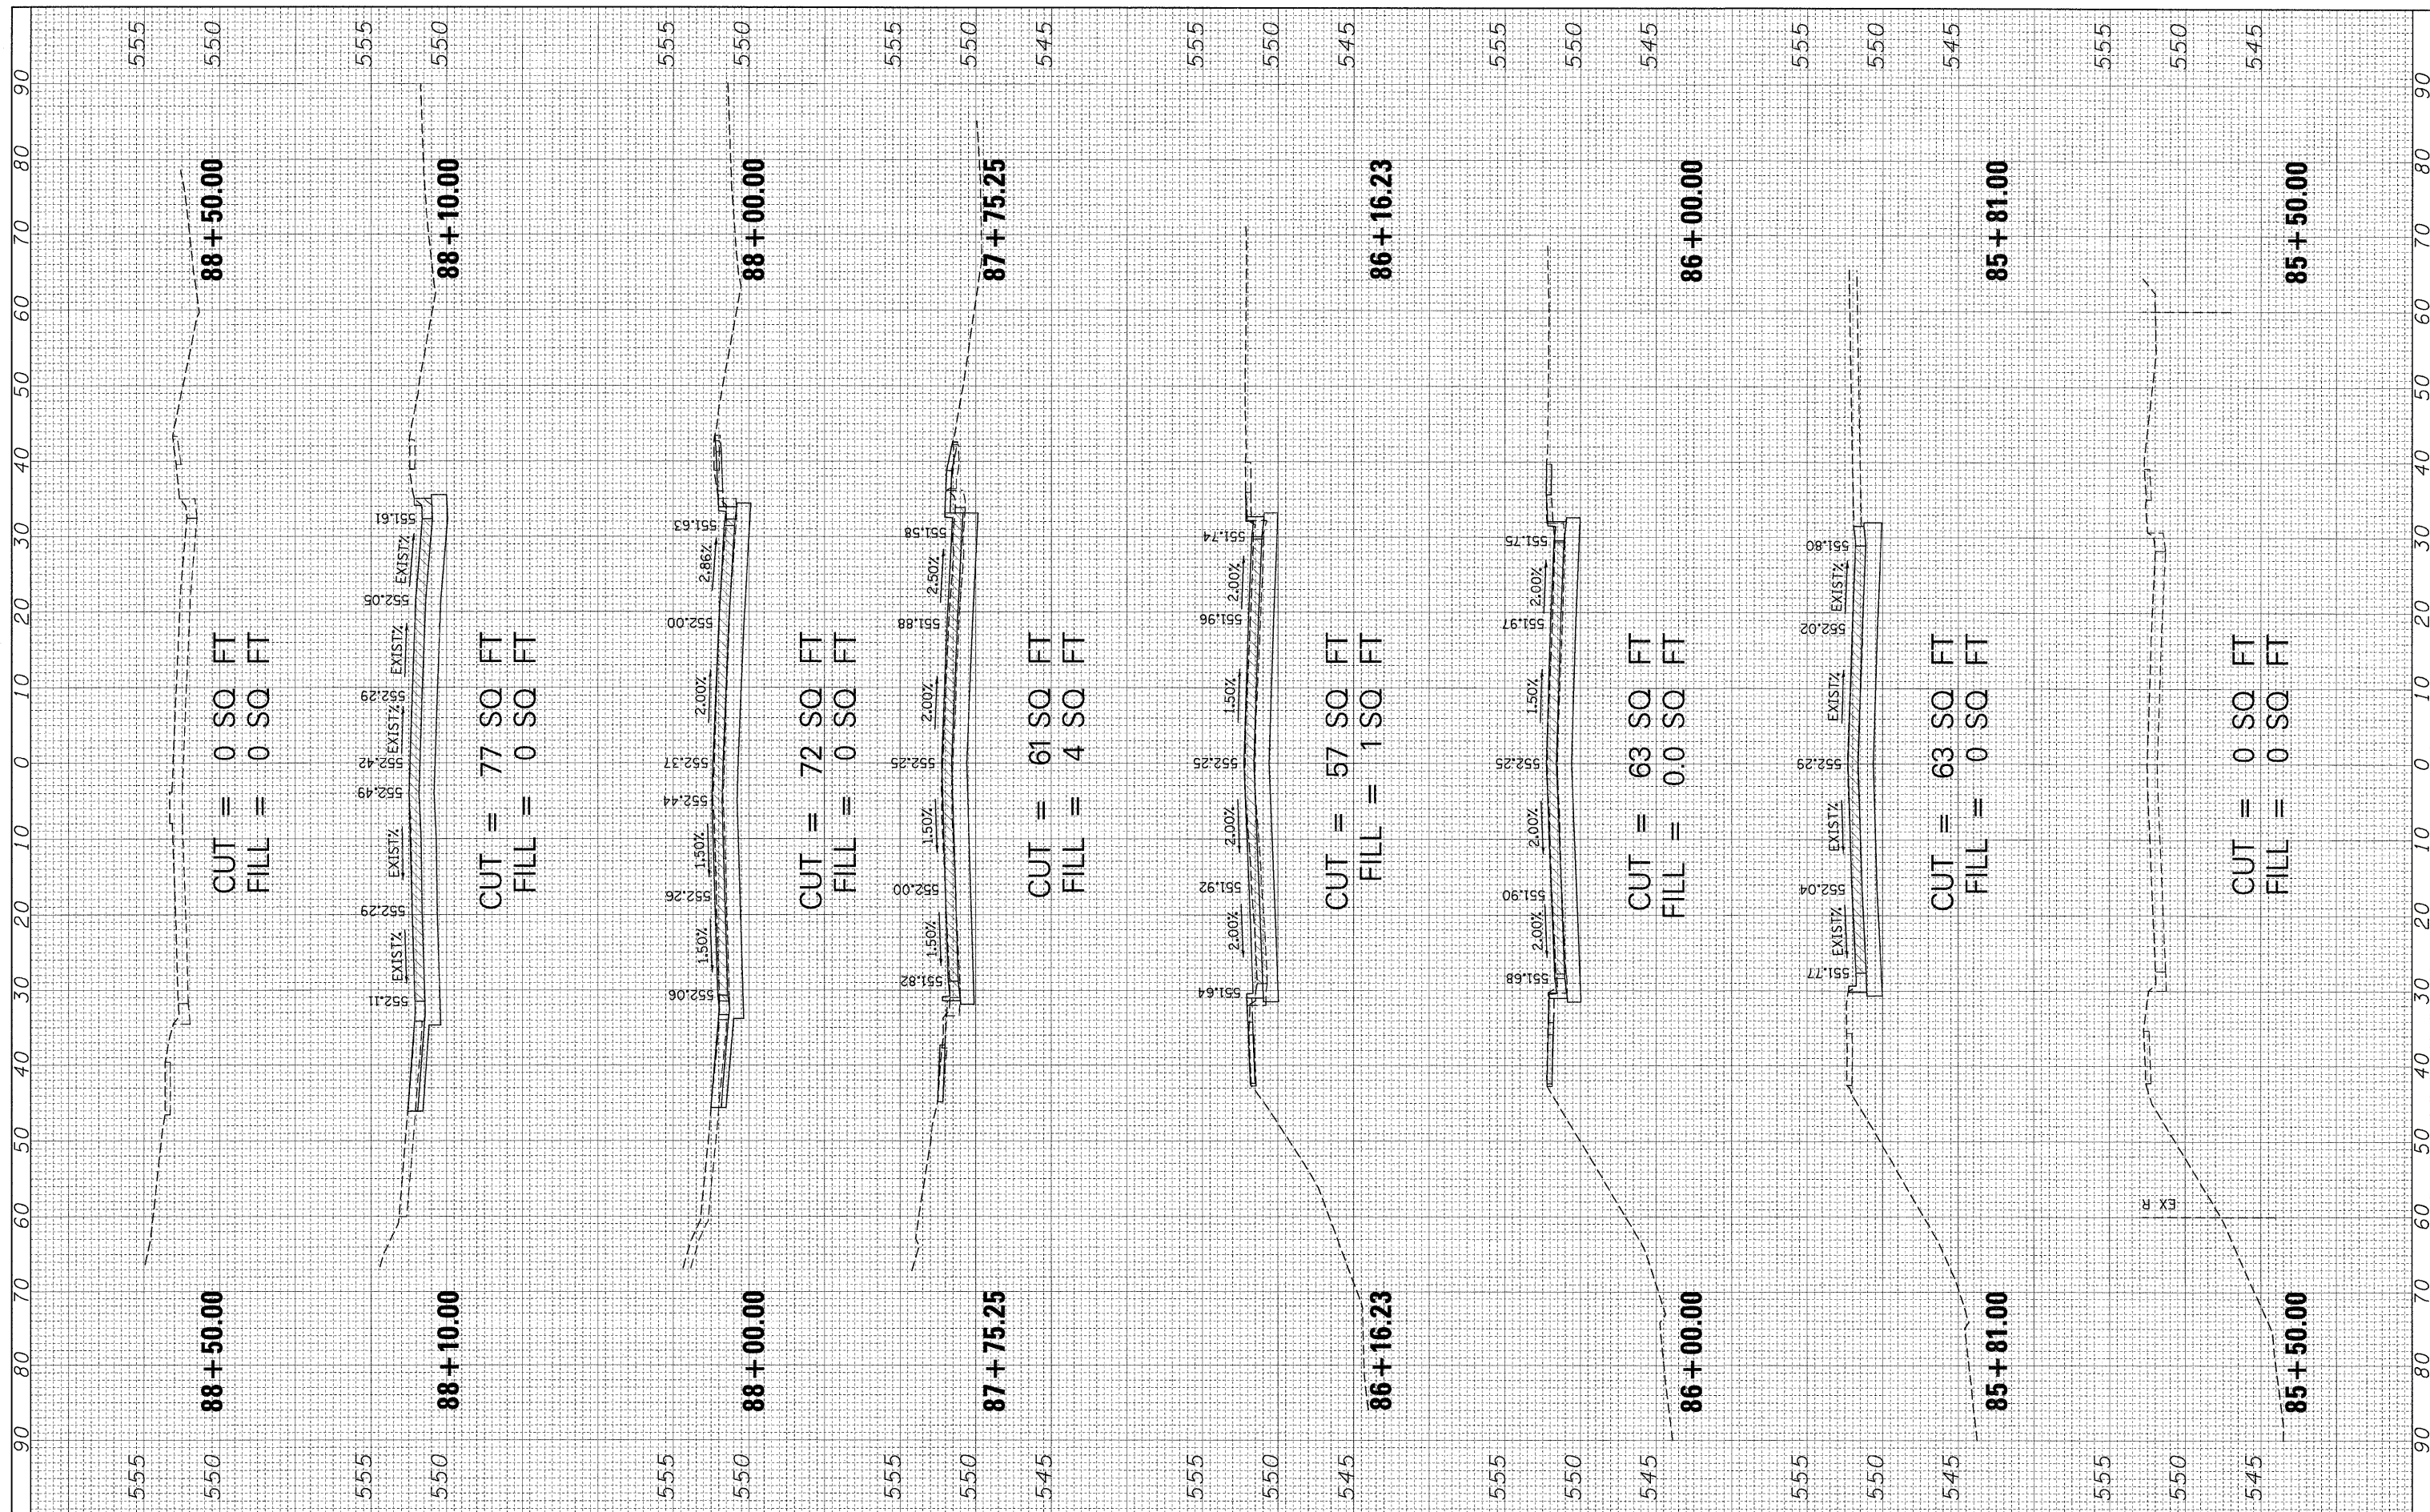

FILE NAME = L:\Springfield\0502502\Draw\Sheets\Washington5	USER NAME = Brad Downen	DESIGNED - BJD	REVISED -
..xstSHTS.dgn		DRAWN - MJO	REVISED -
PLOT SCALE = 10.0000' / IN.		CHECKED - SPH	REVISED -
PLOT DATE = 3/10/2009		DATE - 03/10/2009	REVISED -

**STATE OF ILLINOIS
DEPARTMENT OF TRANSPORTATION**

**CROSS SECTIONS - WASHINGTON STREET
S.N. 084-6001 (E)
WASHINGTON STREET OVER JACKSONVILLE BRANCH**

SCALE: SHEET NO. OF SHEETS STA. 85+50.00 TO STA. 88+50.00

F.A.U. RTE. 7977	SECTION 05-00443-00-BR	COUNTY SANGAMON	TOTAL SHEETS 28	SHEET NO. 28
FED. ROAD DIST. NO. 6 ILLINOIS FED. AID PROJECT			CONTRACT NO. 93489	

*CITY OF SPRINGFIELD