
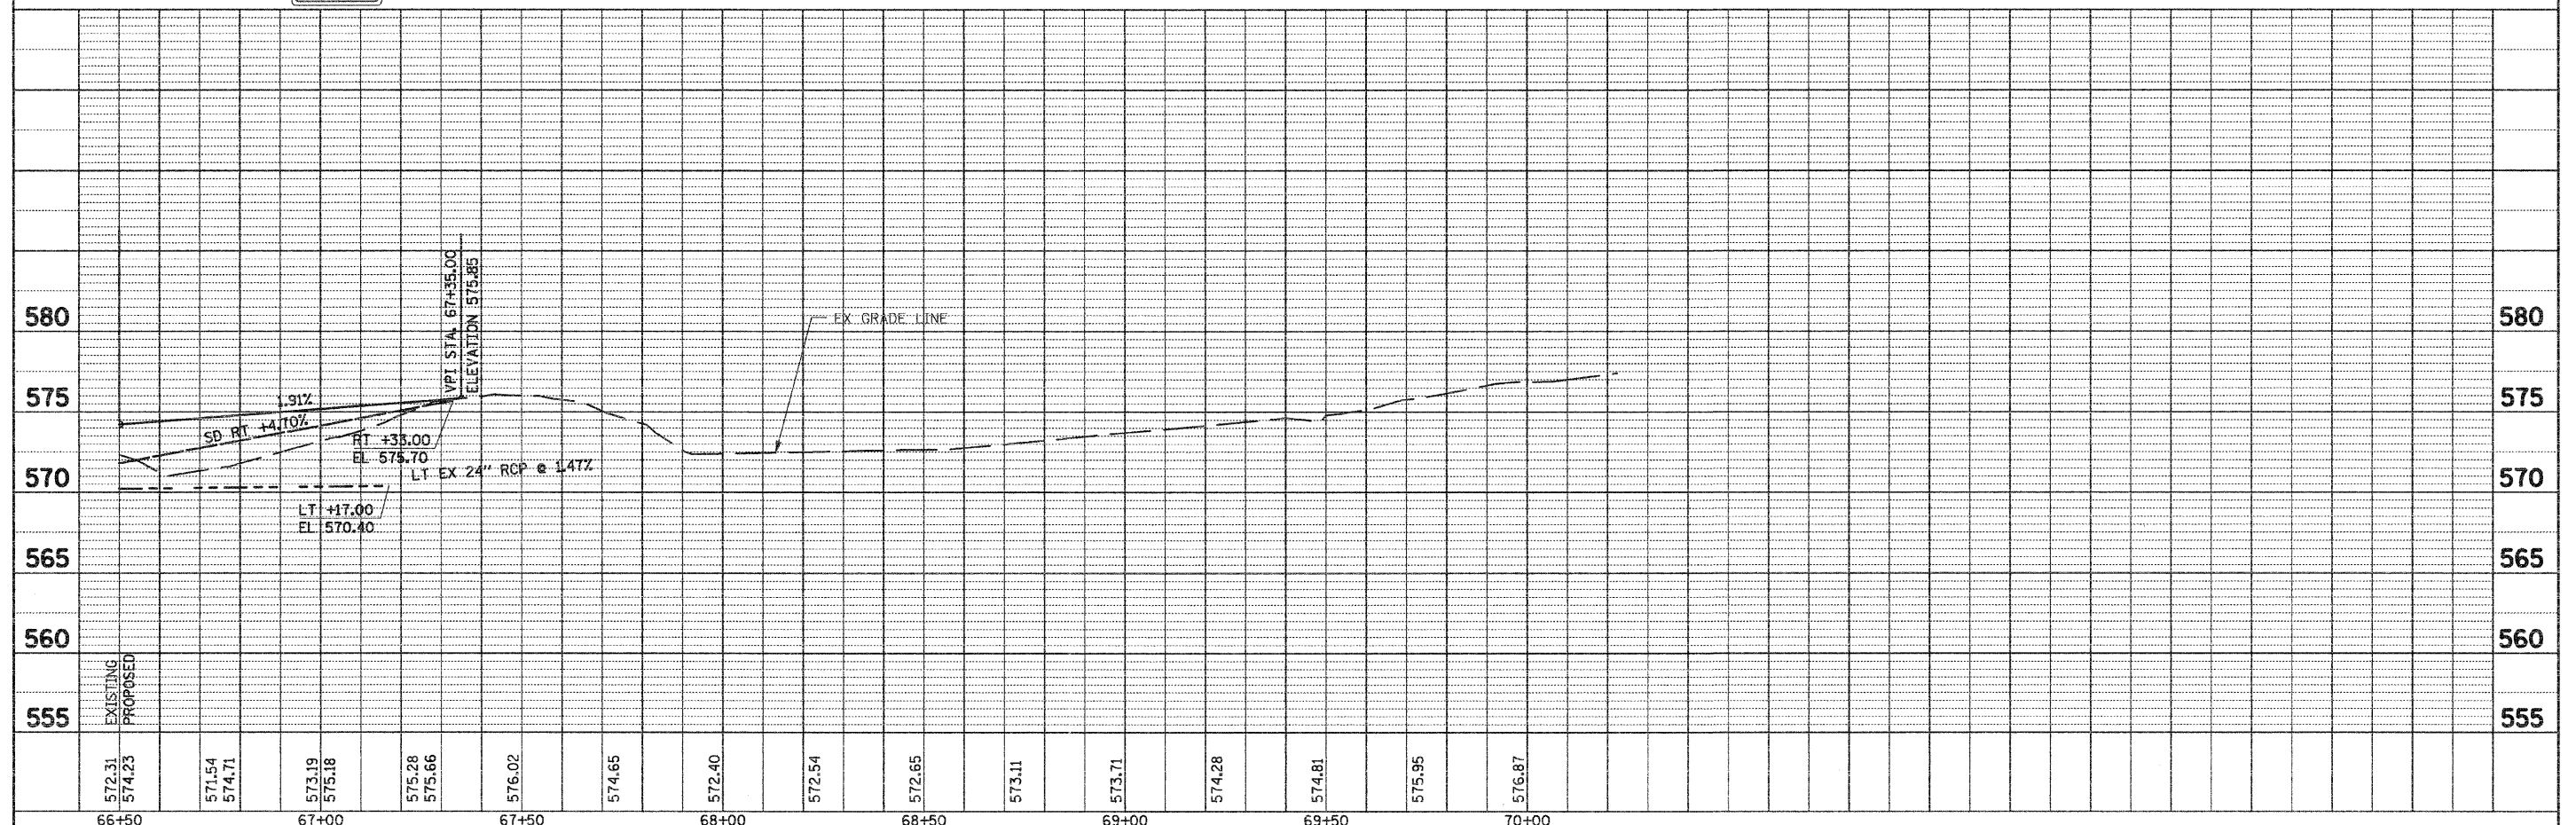


NOTE
TREES WITHIN CONSTRUCTION LIMITS
TO BE REMOVED UNLESS OTHERWISE
NOTED.

PLAN	SURVEYED	BY	DATE
	PLOTTED		
	REVISIONS		
	NO. _____		
	DATE _____		
	BY _____		
	DATE _____		

PROFILE	SURVEYED	BY	DATE
	PLOTTED		
	REVISIONS		
	NO. _____		
	DATE _____		
	BY _____		
	DATE _____		

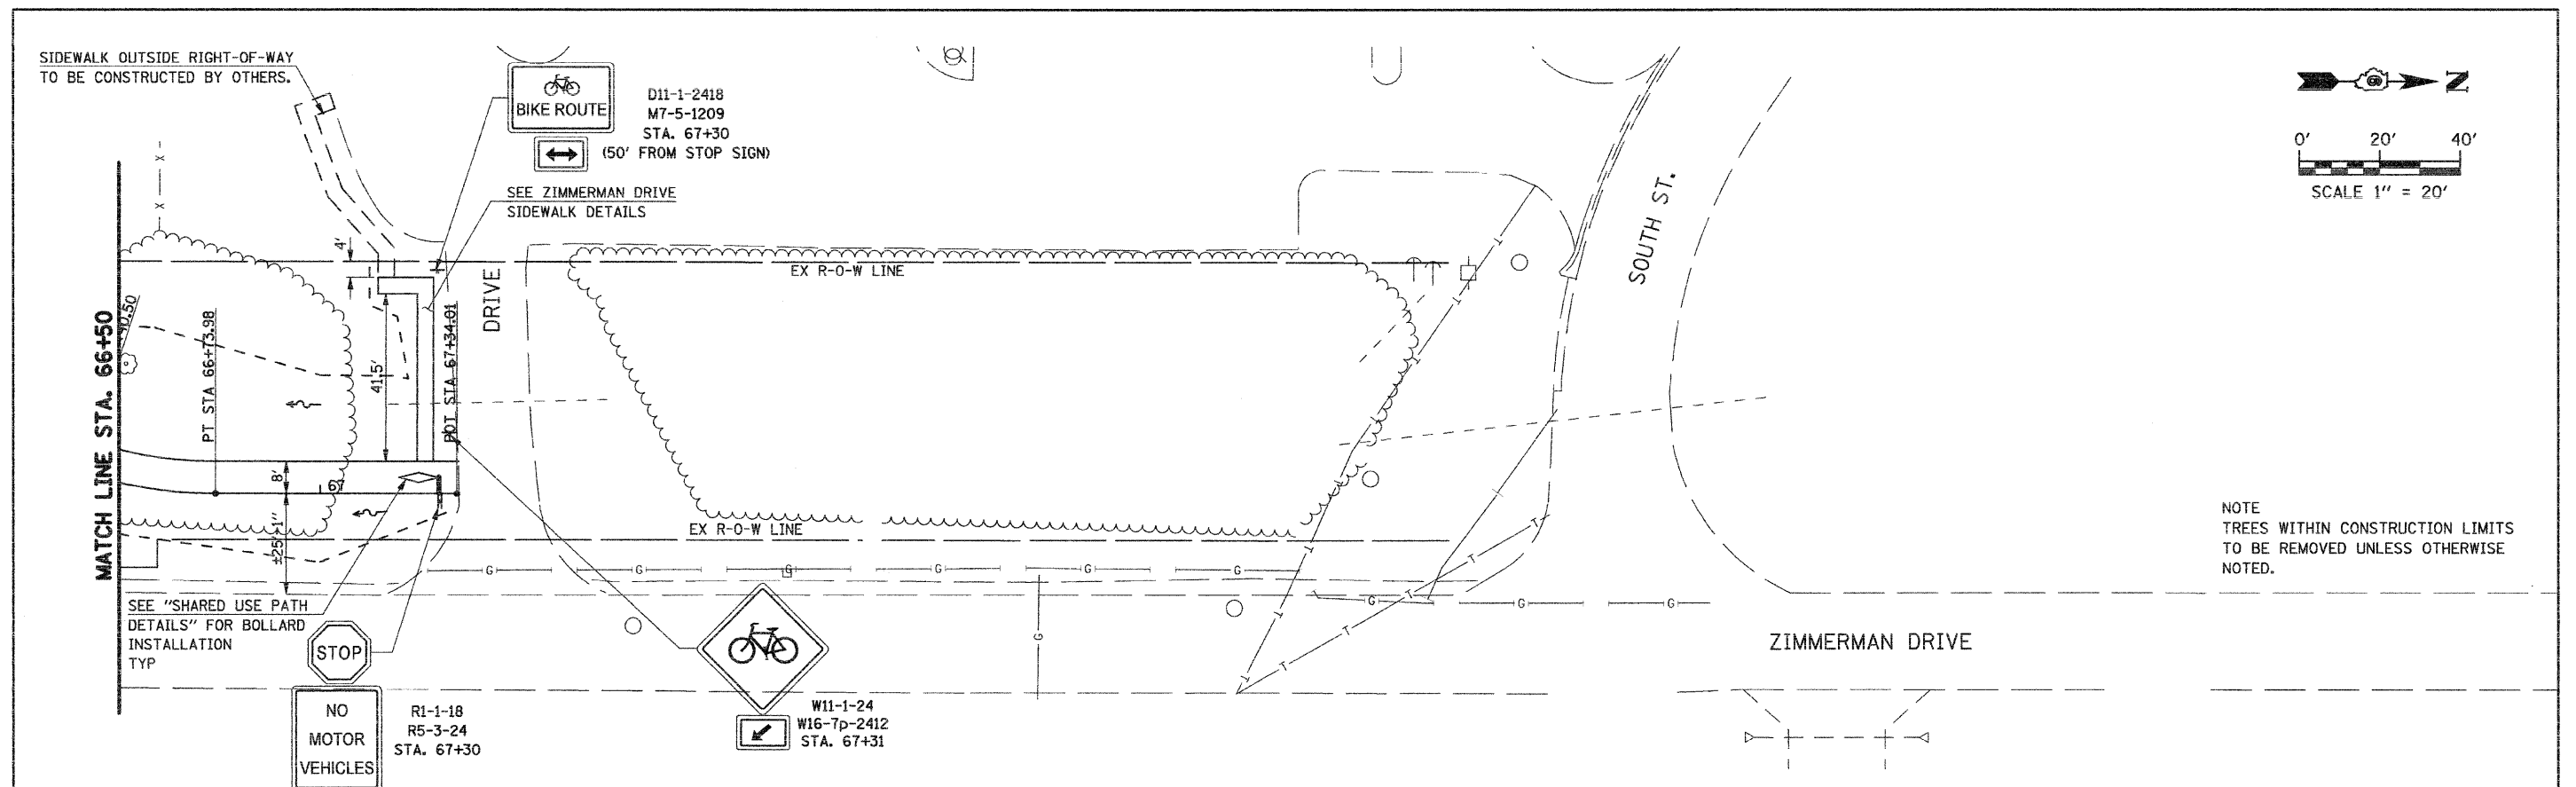

FILE NAME =	USER NAME = IE Consultants	DESIGNED -	REVISED -	STATE OF ILLINOIS DEPARTMENT OF TRANSPORTATION	PLAN & PROFILE - ZIMMERMAN DRIVE	F.A. RTE.	SECTION	COUNTY	TOTAL SHEETS	SHEET NO.
Gr:\507009-01\lead\Zimmerman\7009_ZIM_PP04.DHT		DRAWN THW	REVISED -			08-00014-00-SW	SANGAMON	47	29	
PLOT SCALE = 20.0000' / IN.		CHECKED -	REVISED -			CONTRACT NO. 93486				
PLOT DATE = 2/18/2009		DATE FEB 09, 2009	REVISED -			FED. ROAD DIST. NO.	ILLINOIS	FED. AID PROJECT		
SCALE: 1" = 20'						SHEET NO.	OF	SHEETS	STA. 65+50	TO STA. 65+53.4