


FINAL SURVEY NO.	SURVEYED BY	DATE
NOTE BOOK NO.	TEMPLATE AREAS CHECKED	

ORIGINAL SURVEY NO.	SURVEYED BY	DATE
NOTE BOOK NO.	TEMPLATE AREAS CHECKED	

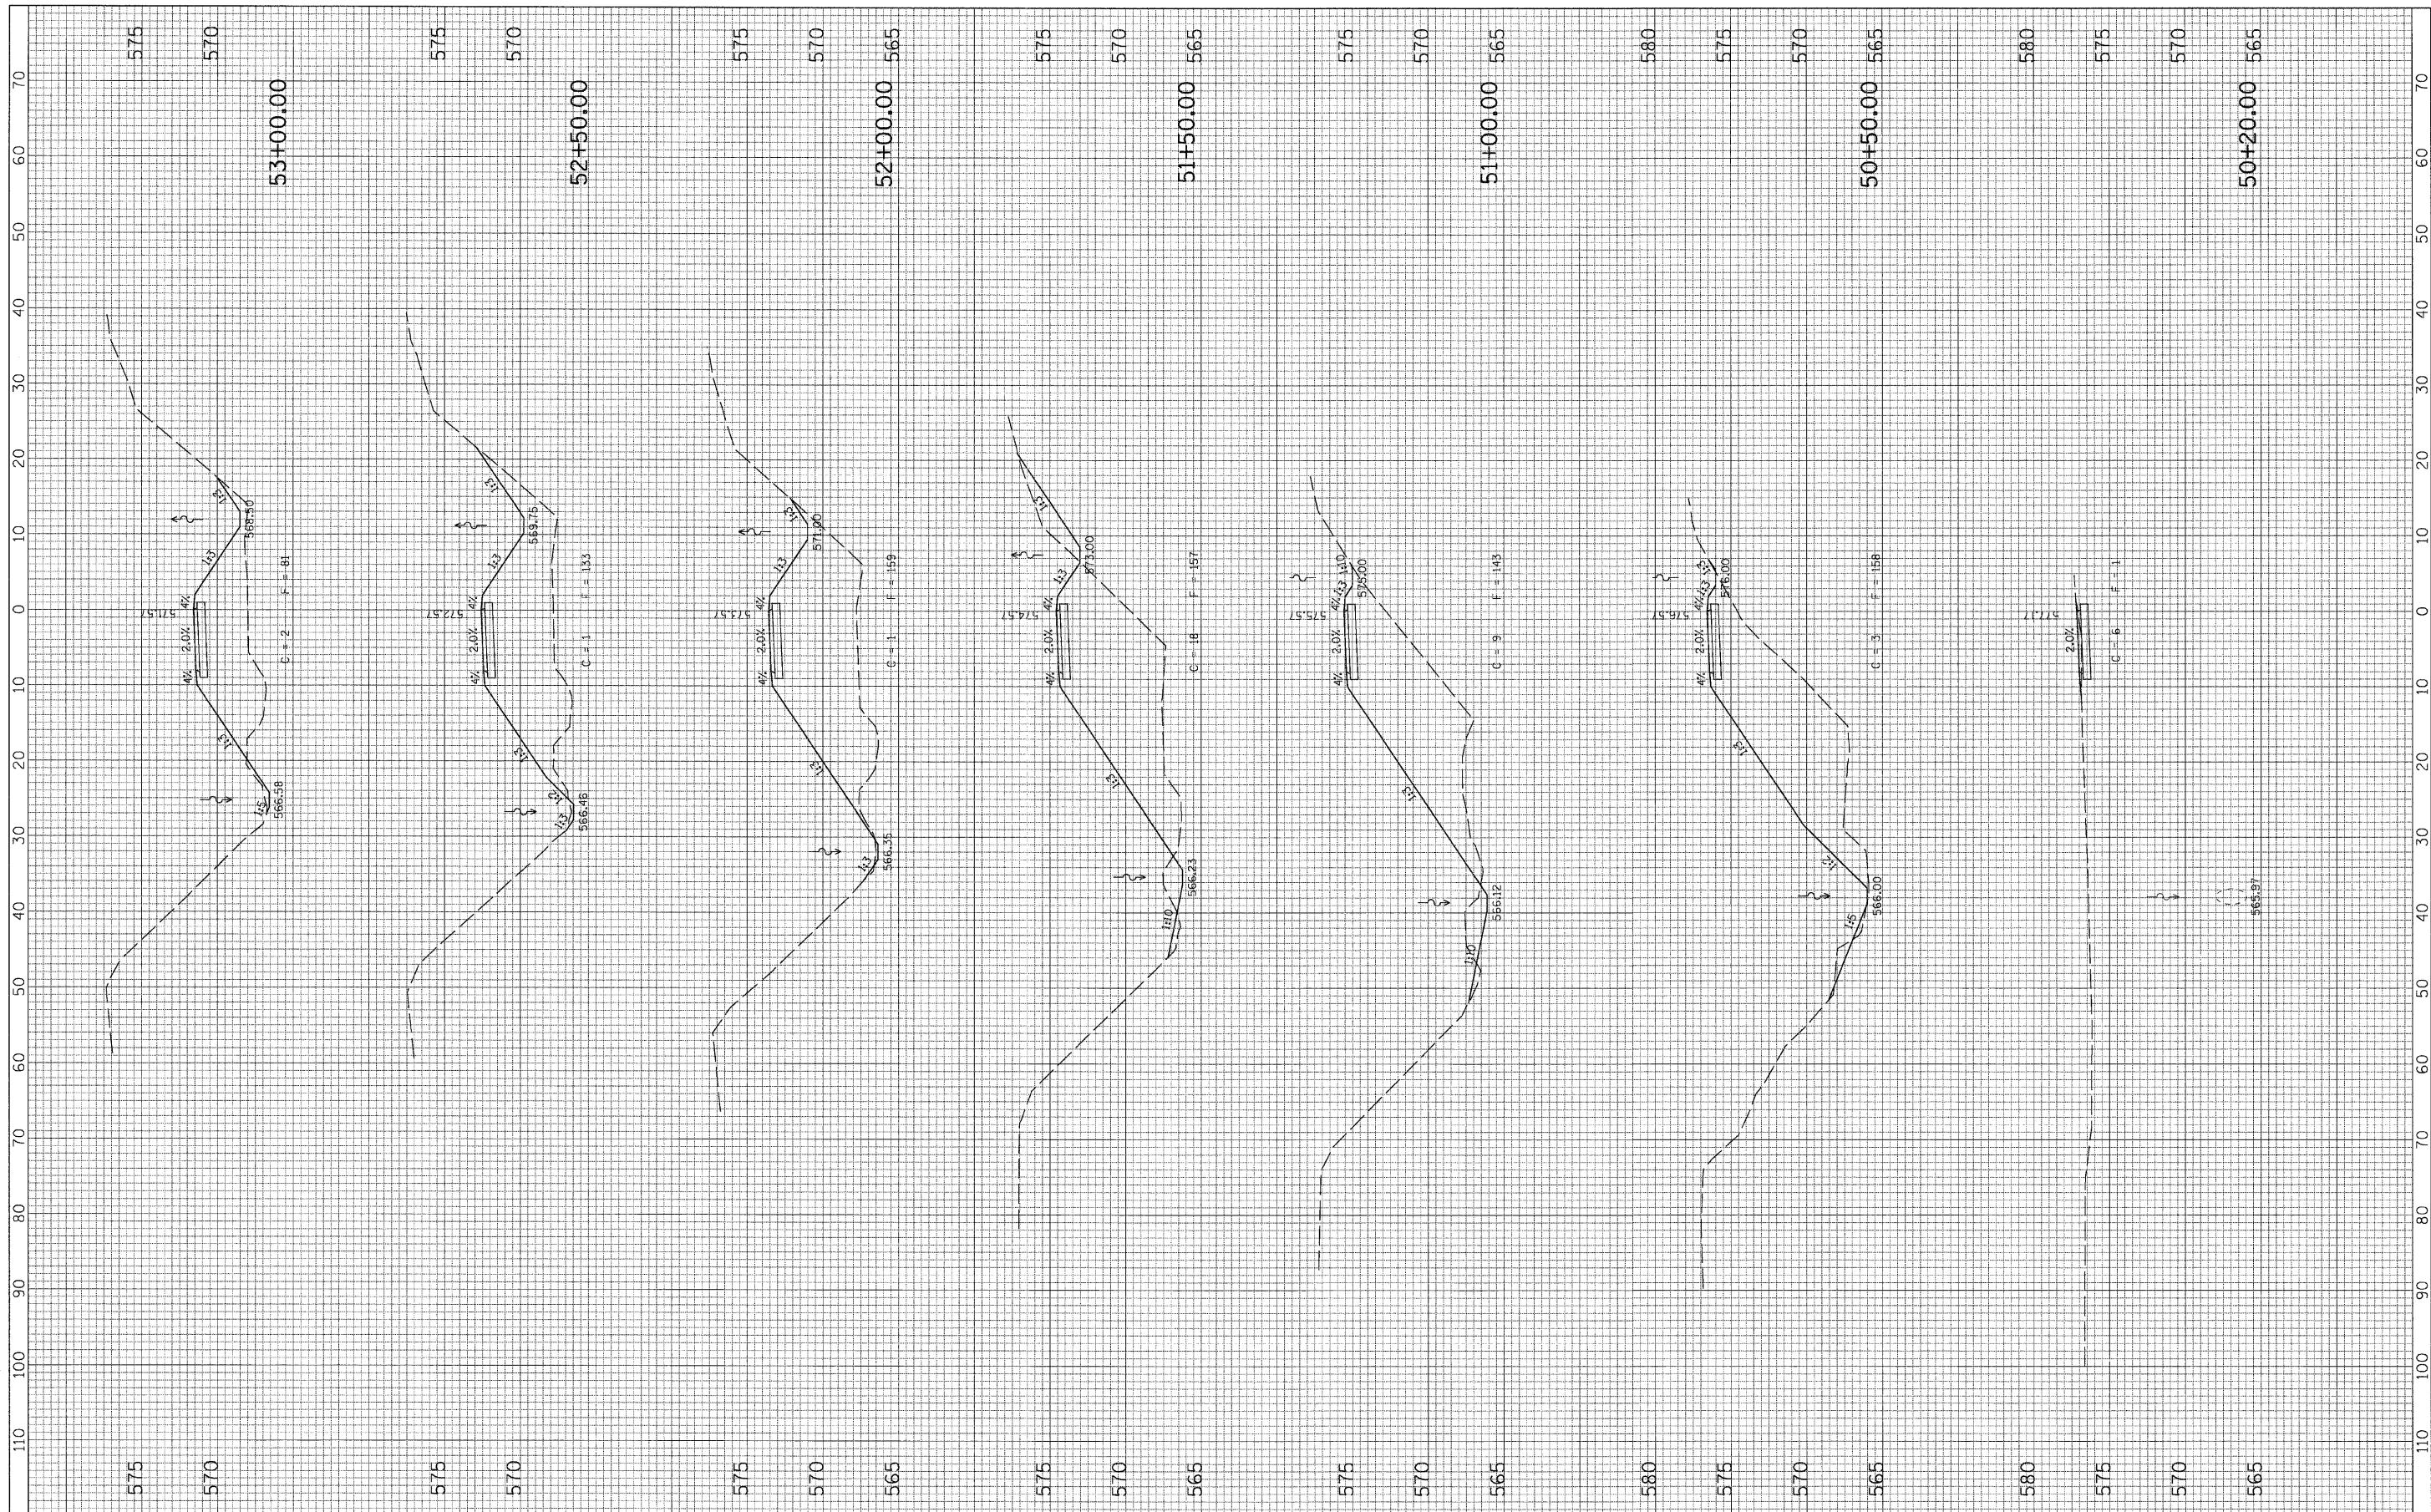

FILE NAME = G:\S07009-09\RR DITCH DATA COLLECTION\CAD\XSPATH.dgn	USER NAME = IE Consultants	DESIGNED -	REVISED -	STATE OF ILLINOIS DEPARTMENT OF TRANSPORTATION	CROSS SECTIONS - SHARED USE PATH ZIMMERMAN DRIVE	F.A. RTE.	SECTION	COUNTY	TOTAL SHEETS	SHEET NO.
	PLOT SCALE = 10.0000' / IN.	DRAWN -	REVISED -			08-00014-00-SW	SANGAMON	47	32	CONTRACT NO. 93486
	PLOT DATE = 2/12/2009	CHECKED -	REVISED -			FED. ROAD DIST. NO. [ILLINOIS] FED. AID PROJECT				
		DATE -	REVISED -			SCALE:	SHEET NO. 1 OF 6 SHEETS	STA. 50+20.00	TO STA. 53+00.00	