


FINAL SURVEY NOTE BOOK NO.	SURVEYED PLOTTED TEMPLATE AREAS CHECKED	BY	DATE

ORIGINAL SURVEY NOTE BOOK NO.	SURVEYED PLOTTED TEMPLATE AREAS CHECKED	BY	DATE

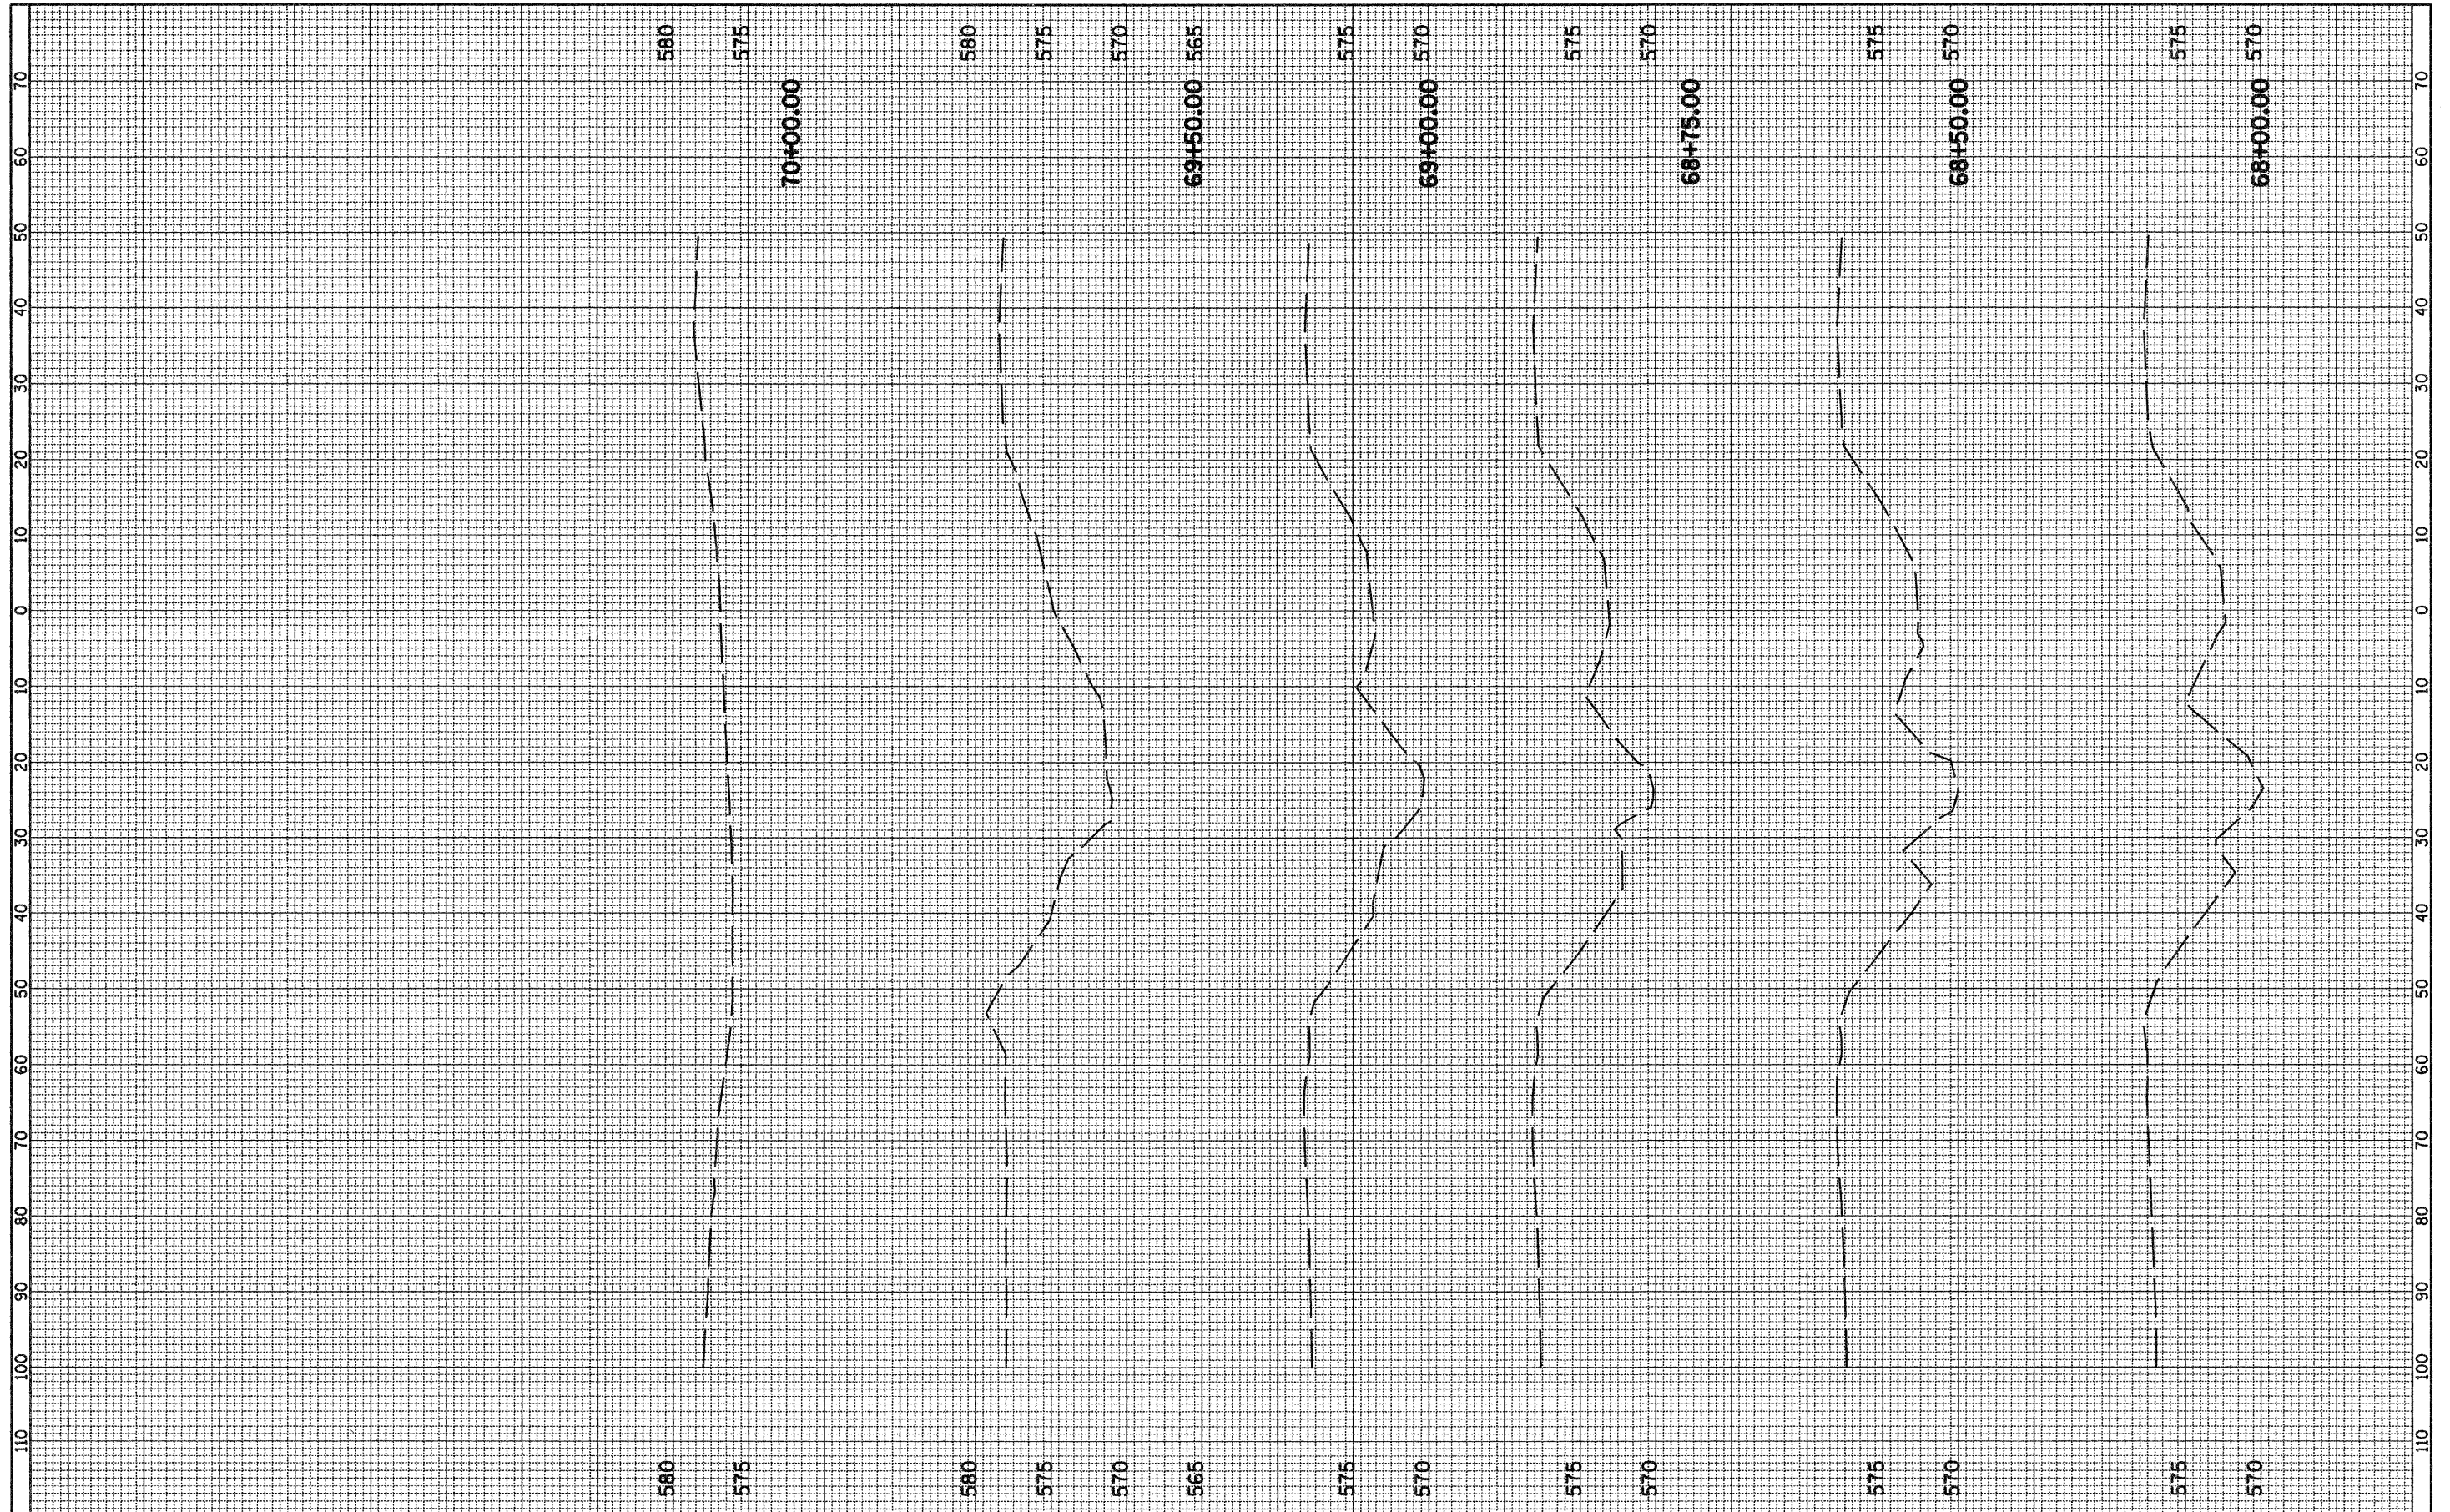

FILE NAME = G:\S072009-21\cad\Zimmerman\XS_PATH.SHT	USER NAME = IE Consultants	DESIGNED -	REVISIONS -	STATE OF ILLINOIS DEPARTMENT OF TRANSPORTATION	CROSS SECTIONS - SHARED USE PATH ZIMMERMAN DRIVE		F.A. RTE.	SECTION	COUNTY	TOTAL SHEETS	SHEET NO.
		DRAWN -	REVISIONS -		SCALE:	SHEET NO. 6 OF 6 SHEETS	STA. 68+00.00 TO STA. 70+00.00	08-00014-00-SW	SANGAMON	47	37
		CHECKED -	REVISIONS -								CONTRACT NO. 93486
		DATE -	REVISIONS -								FED. ROAD DIST. NO. ILLINOIS FED. AID PROJECT