


FINAL SURVEY	BY	DATE
NOTE BOOK NO.		
SURVEYED		
TEMPLATE		
AREAS		
CHECKED		

ORIGINAL SURVEY	BY	DATE
NOTE BOOK NO.		
SURVEYED		
TEMPLATE		
AREAS		
CHECKED		

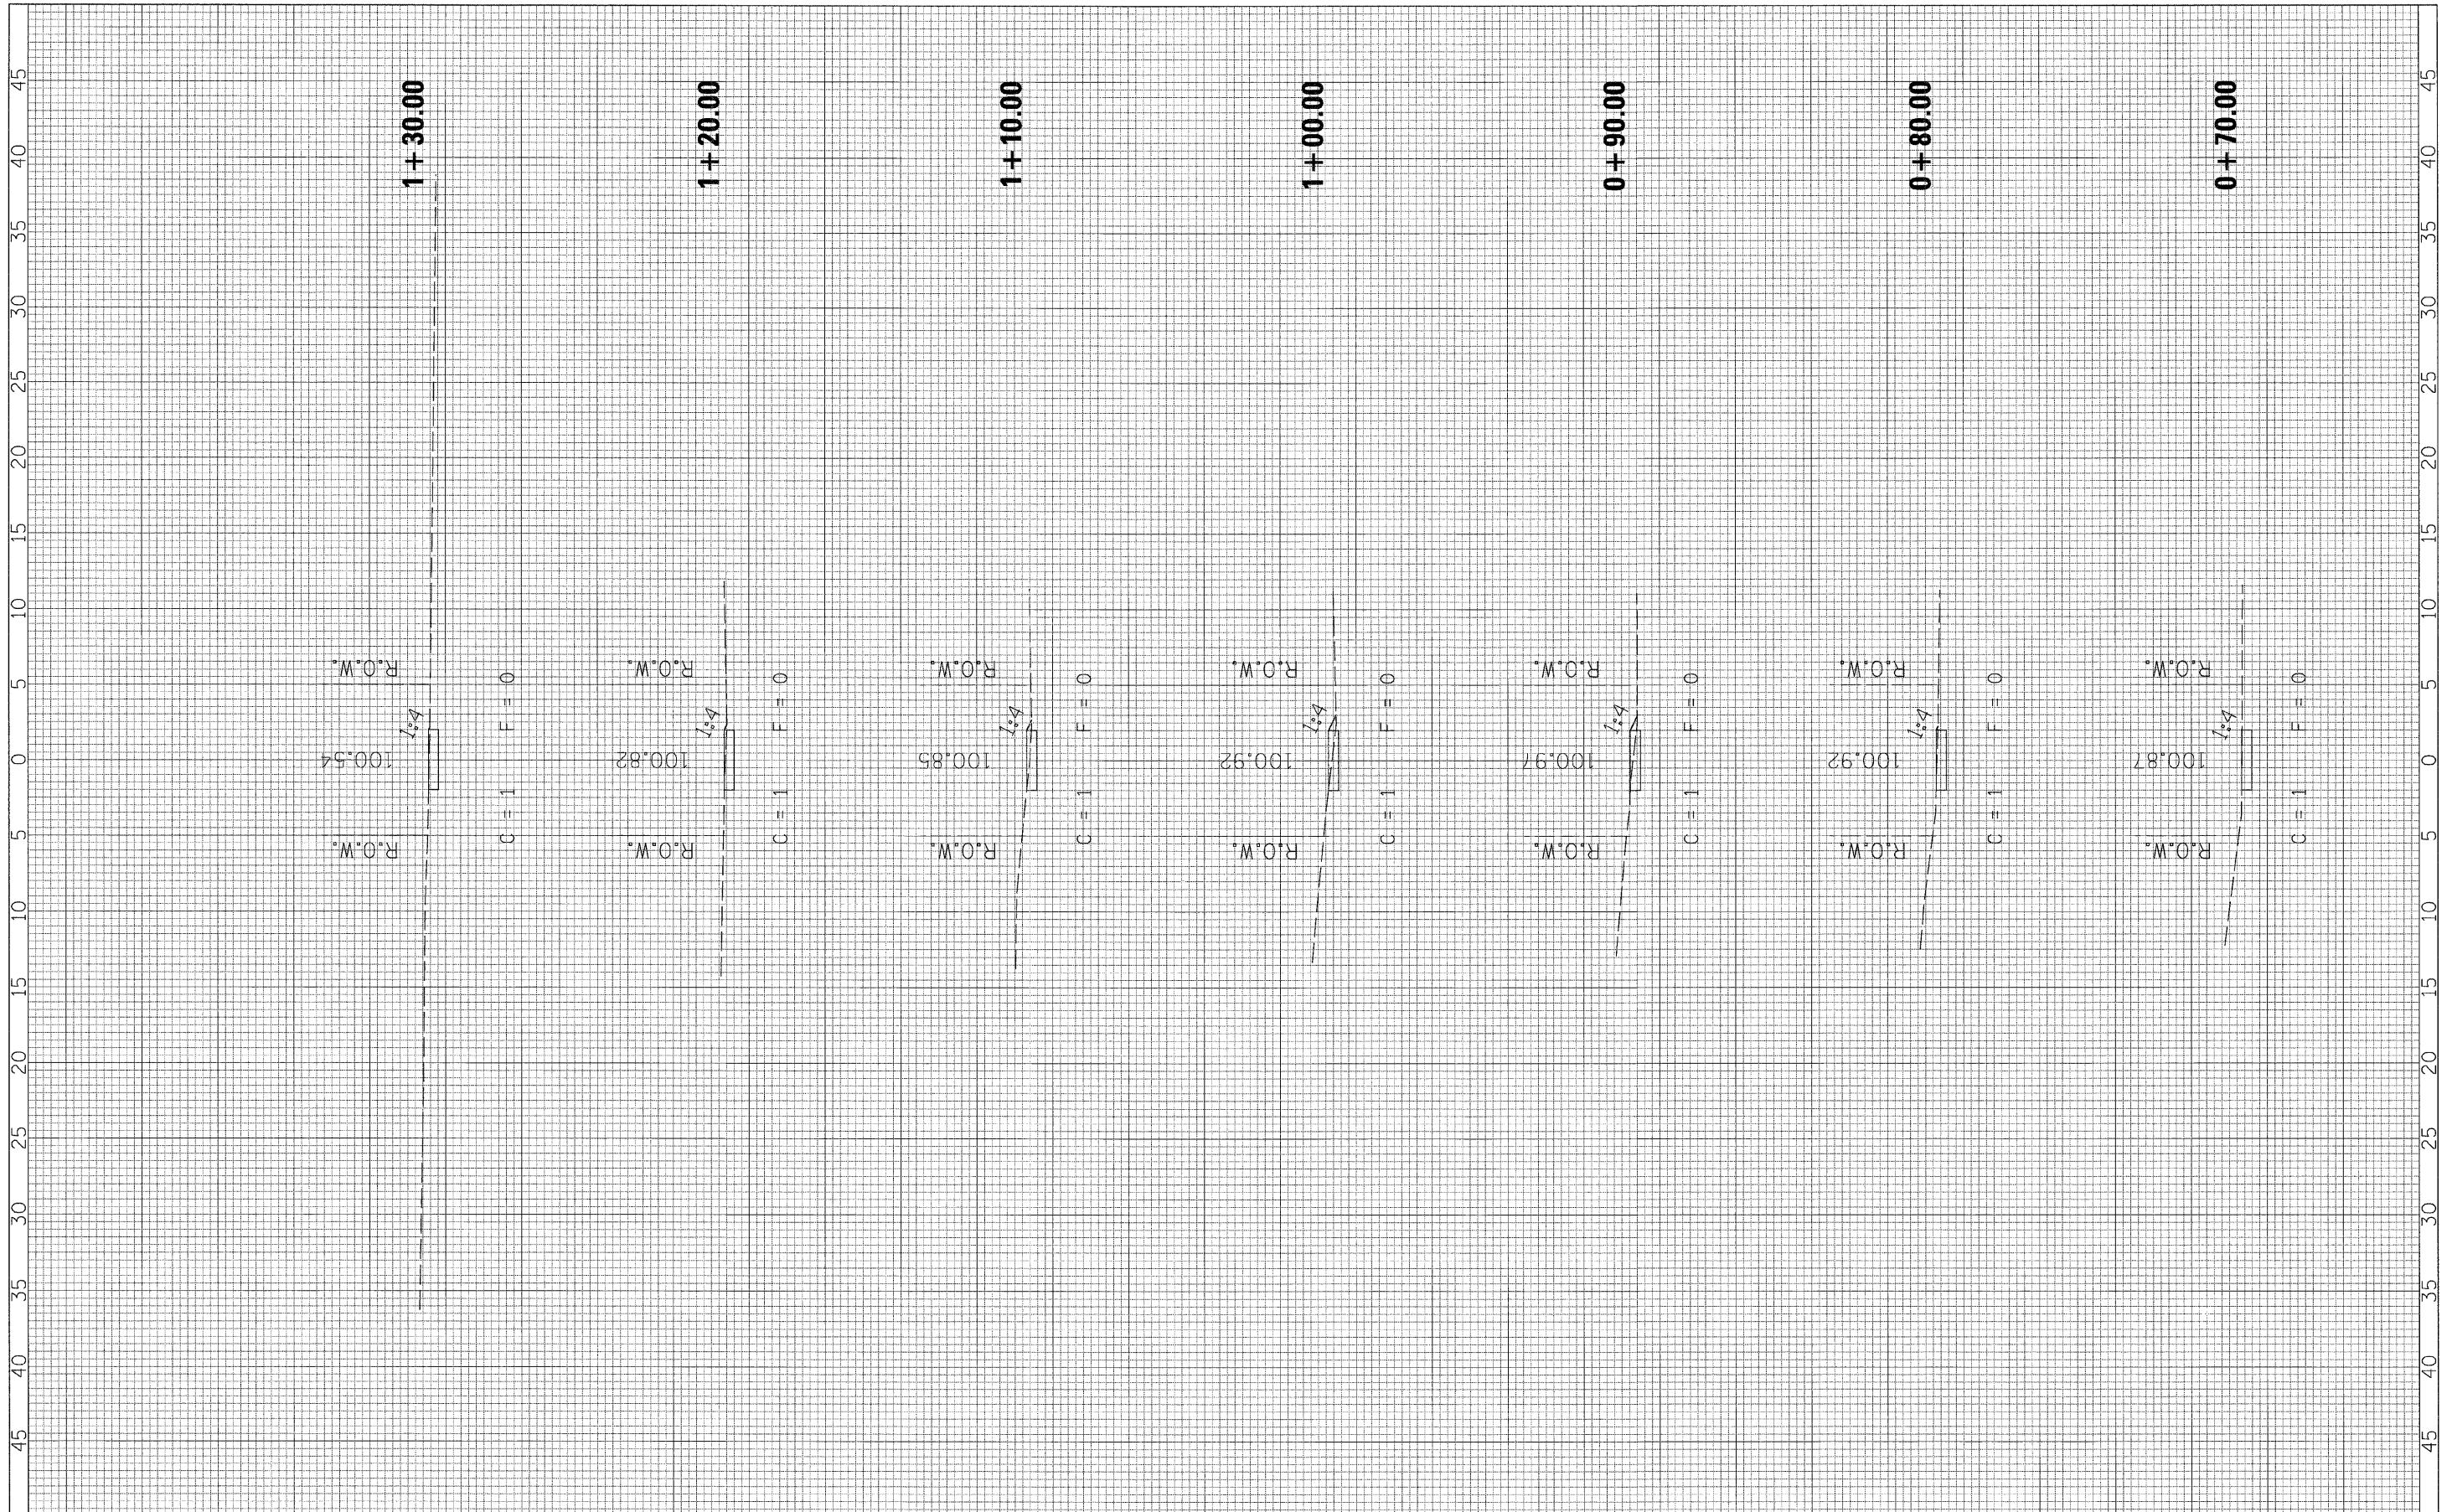

FILE NAME = G:\S07009-09\BROOKSIDE GLEN - SCHOOL SIDEWALK	USER NAME = IE Consultants	DESIGNED -	REVISED -	STATE OF ILLINOIS DEPARTMENT OF TRANSPORTATION	CROSS SECTIONS - BROOKSIDE GLEN SIDEWALK	F.A. RTE.	SECTION	COUNTY	TOTAL SHEETS	SHEET NO.	
	CAD:WALK XS.dgn	DRAWN <i>THW</i>	REVISED -				08-00014-00-SW	SANGAMON	47	46	
	PLOT SCALE = 5.0000' / IN.	CHECKED -	REVISED -			SCALE:	SHEET NO. 2 OF 3 SHEETS	CONTRACT NO. 93486			
	PLOT DATE = 2/12/2009	DATE -	REVISED -				STA. 0+70.00 TO STA. 1+30.00	FED. ROAD DIST. NO. [ILLINOIS] FED. AID PROJECT			