
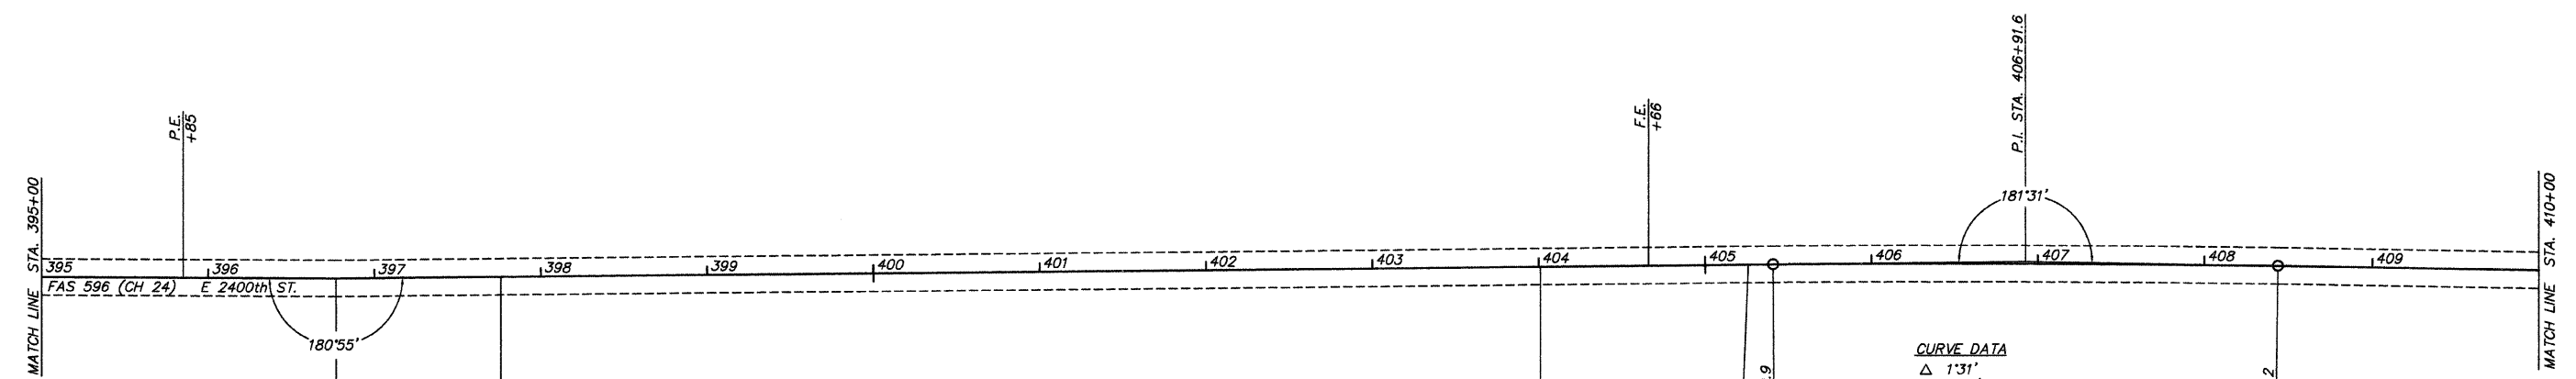
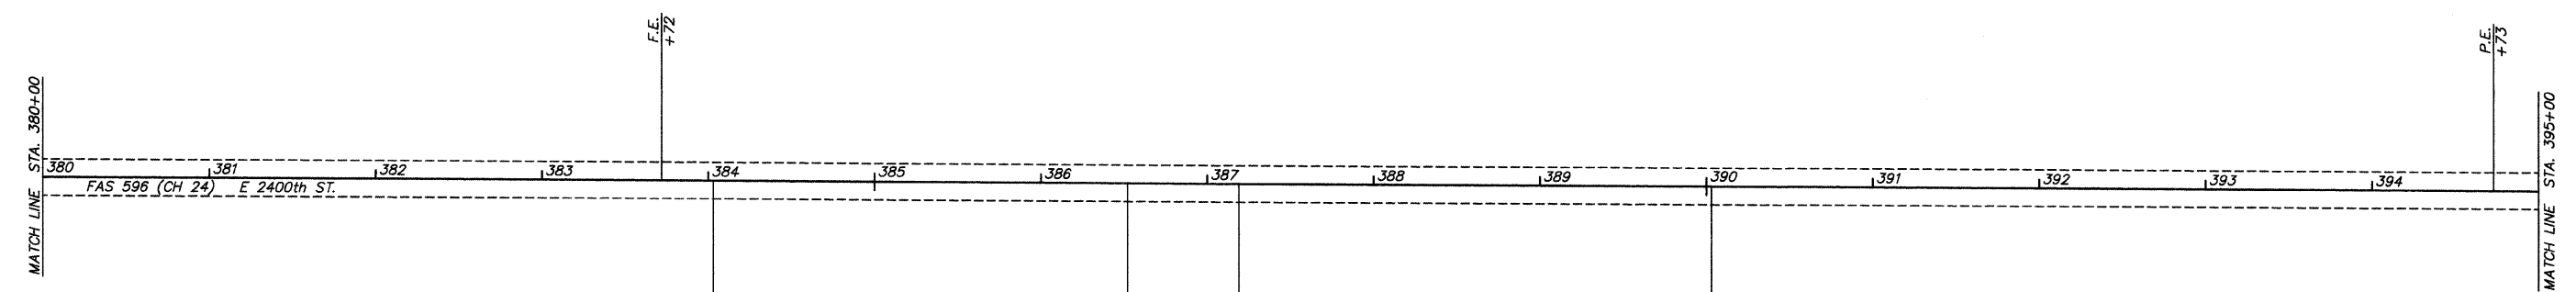


COUNTY	ROUTE	SECTION	TOTAL SHEETS	SHEET NO.
ADAMS	FAS 596	08-00208-00-RS	12	9

STATION 380+00 TO STATION 410+00
PROJECT NO. RS-596(104)

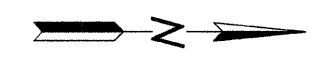

CURVE DATA
 Δ 1°31'
 D 0°30'
 T 151.69
 L 303.30
 E 1.005
 R 11,459.20
 PI 406+91.6
 PC 405+39.9
 PT 408+43.2
 SE 0.025
 SE ATT = 96'