


ROUTE NO.	SECTION	CITY	TOTAL SHEETS	SHEET NO.
STEVENS CREEK BIKEWAY	89-P4000-00-BP	DECATUR PARK DIST	145	48
FED. ROAD DIST. NO.			PROJECT TE-0007(27)	

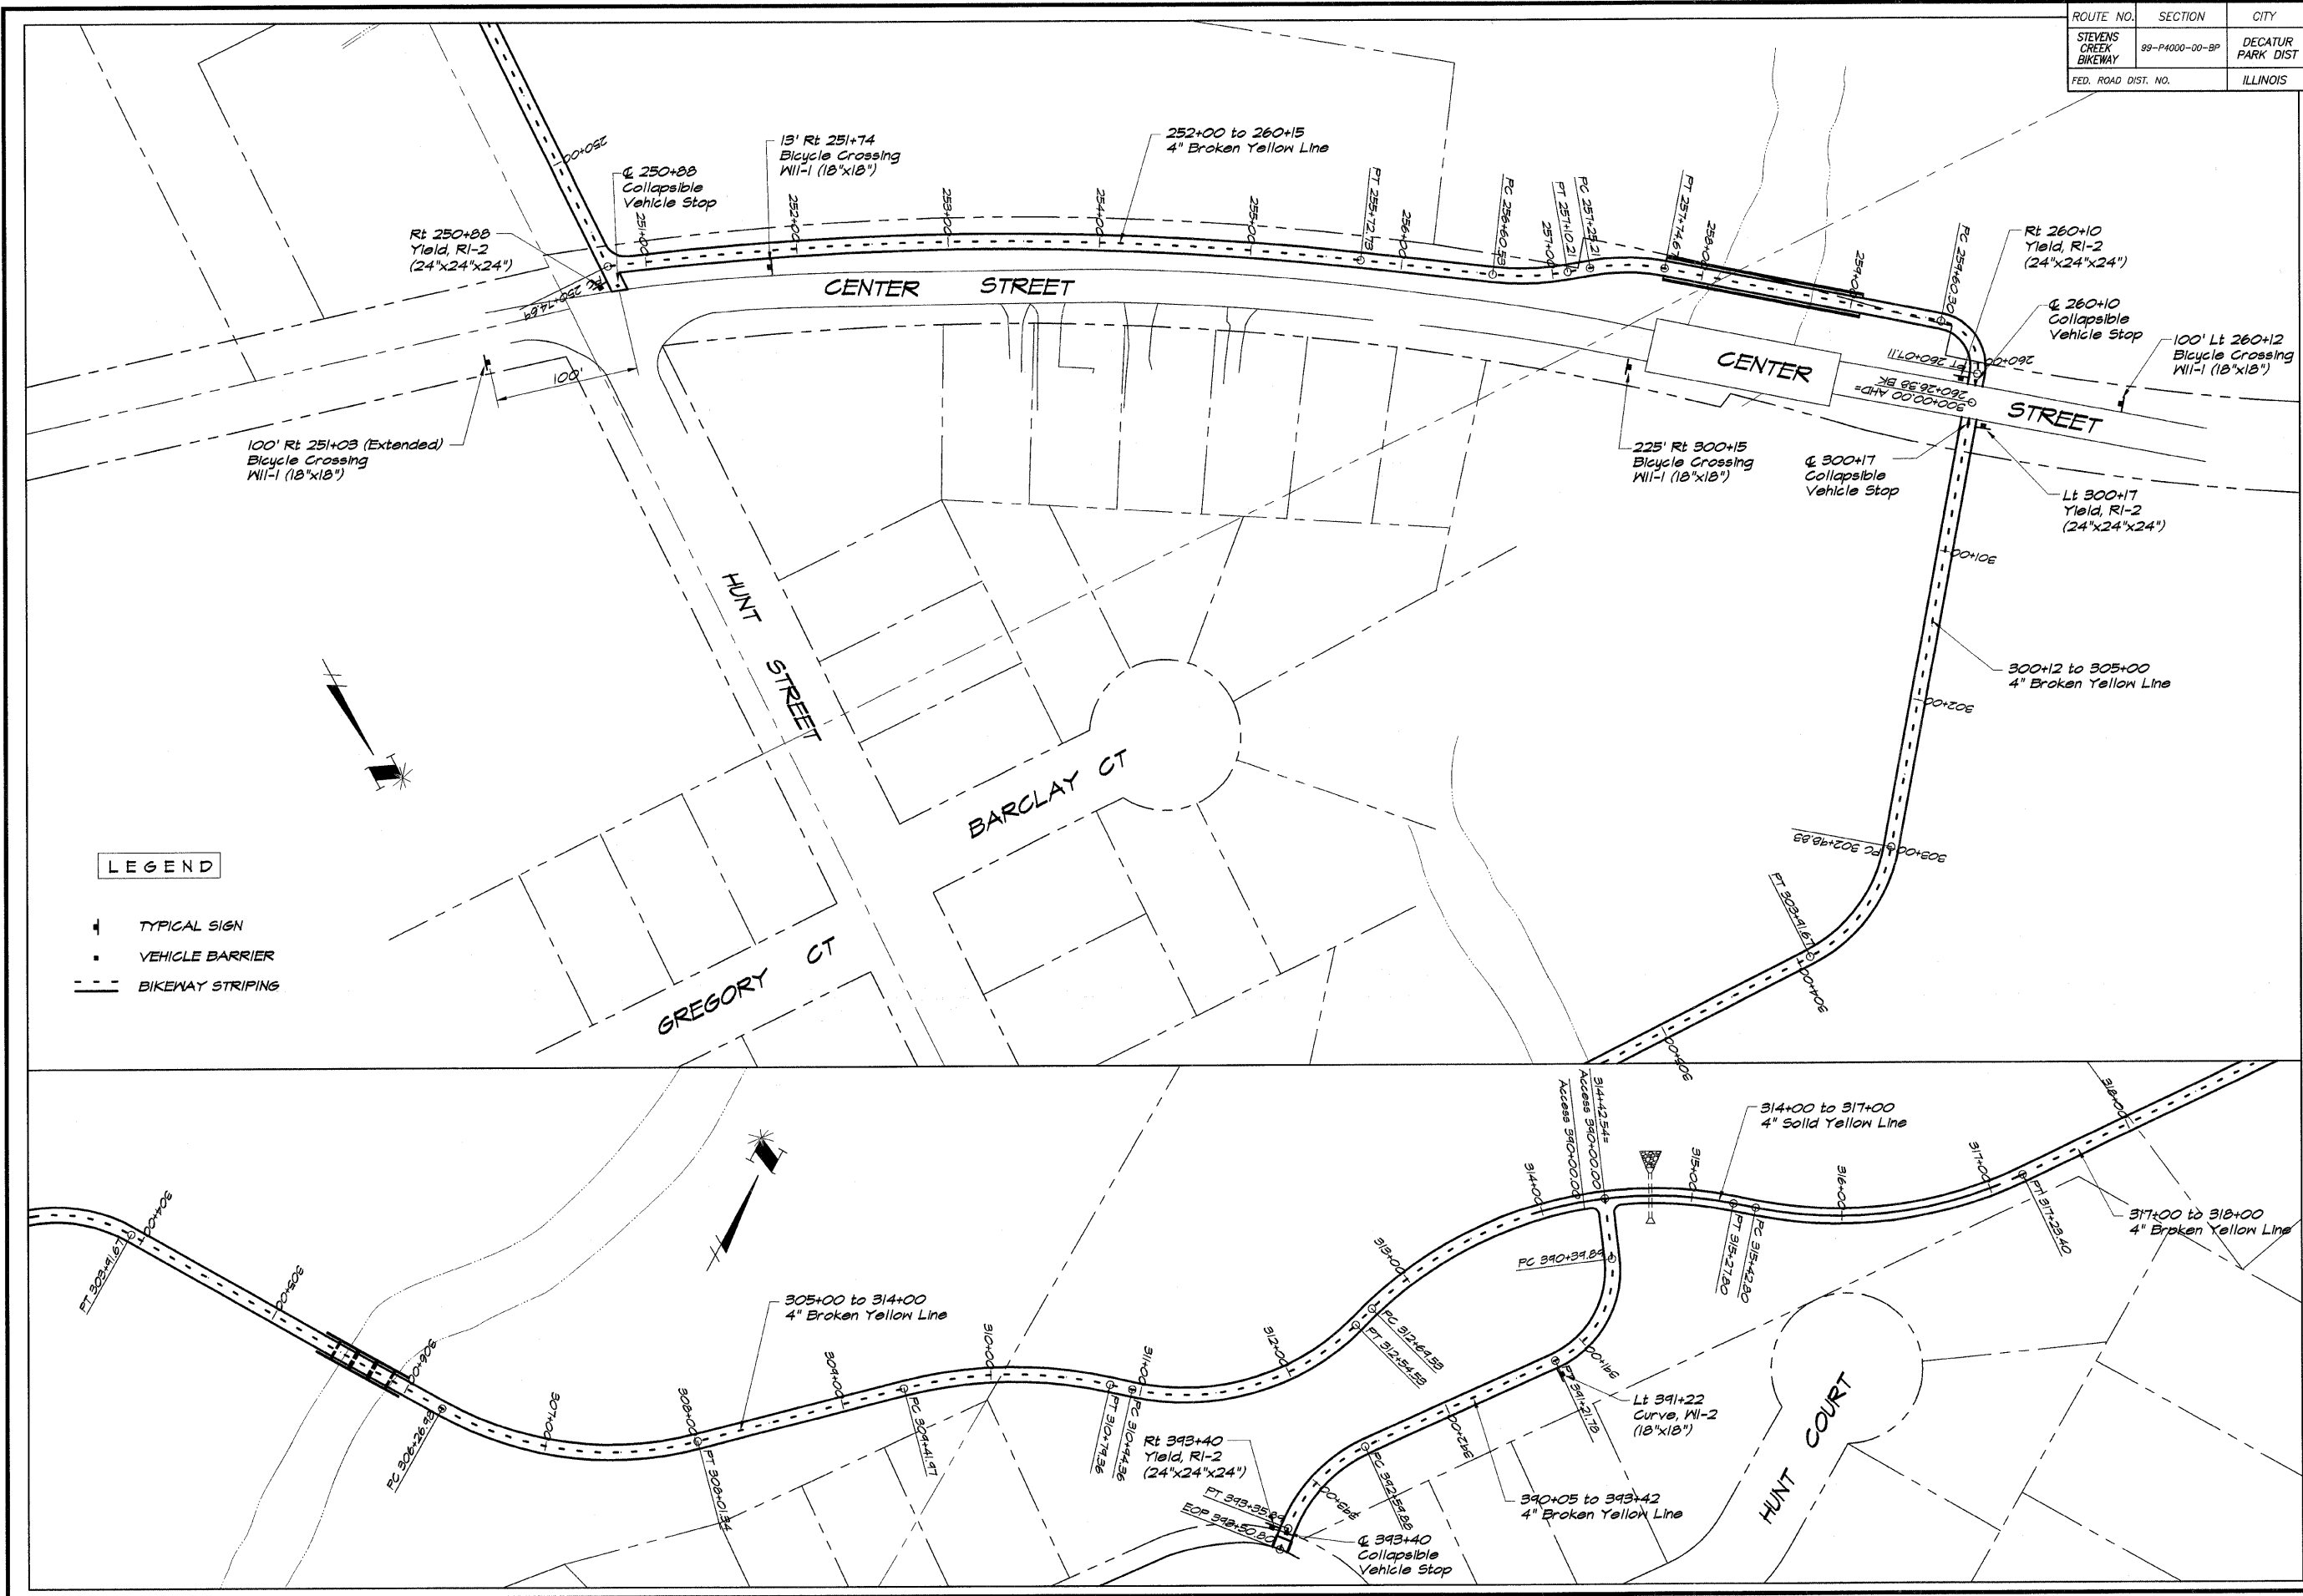

LEGEND

- ⊥ TYPICAL SIGN
- VEHICLE BARRIER
- BIKWAY STRIPING

BAINBRIDGE & ASSOCIATES, INC.
 Consulting Engineers
 GBB
 MULLENSKI
 100 SOUTH TAYLOR ROAD
 DECATUR ILLINOIS 62521
 (314) 351-1234

REVISIONS

NO.	BY	DATE

DESIGNED: MHP
 DRAWN: P Mills
 FIELD BOOK: XXXX

SCALE: 1" = 50'
 DATE: May 2002
 JOB NO.: 44044

**DECATUR PARK DISTRICT
 STEVENS CREEK BIKEWAY - PHASE I
 PAVEMENT MARKING AND SIGNING PLAN**