


ROUTE NO.	SECTION	CITY	TOTAL SHEETS	SHEET NO.
STEVENS CREEK BIKEWAY	99-P4000-00-BP	DECATUR PARK DIST	145	52
FED. ROAD DIST. NO.	ILLINOIS		PROJECT TE-0007(27)	

LEGEND

- ⊥ TYPICAL SIGN
- VEHICLE BARRIER
- BIKEWAY STRIPING

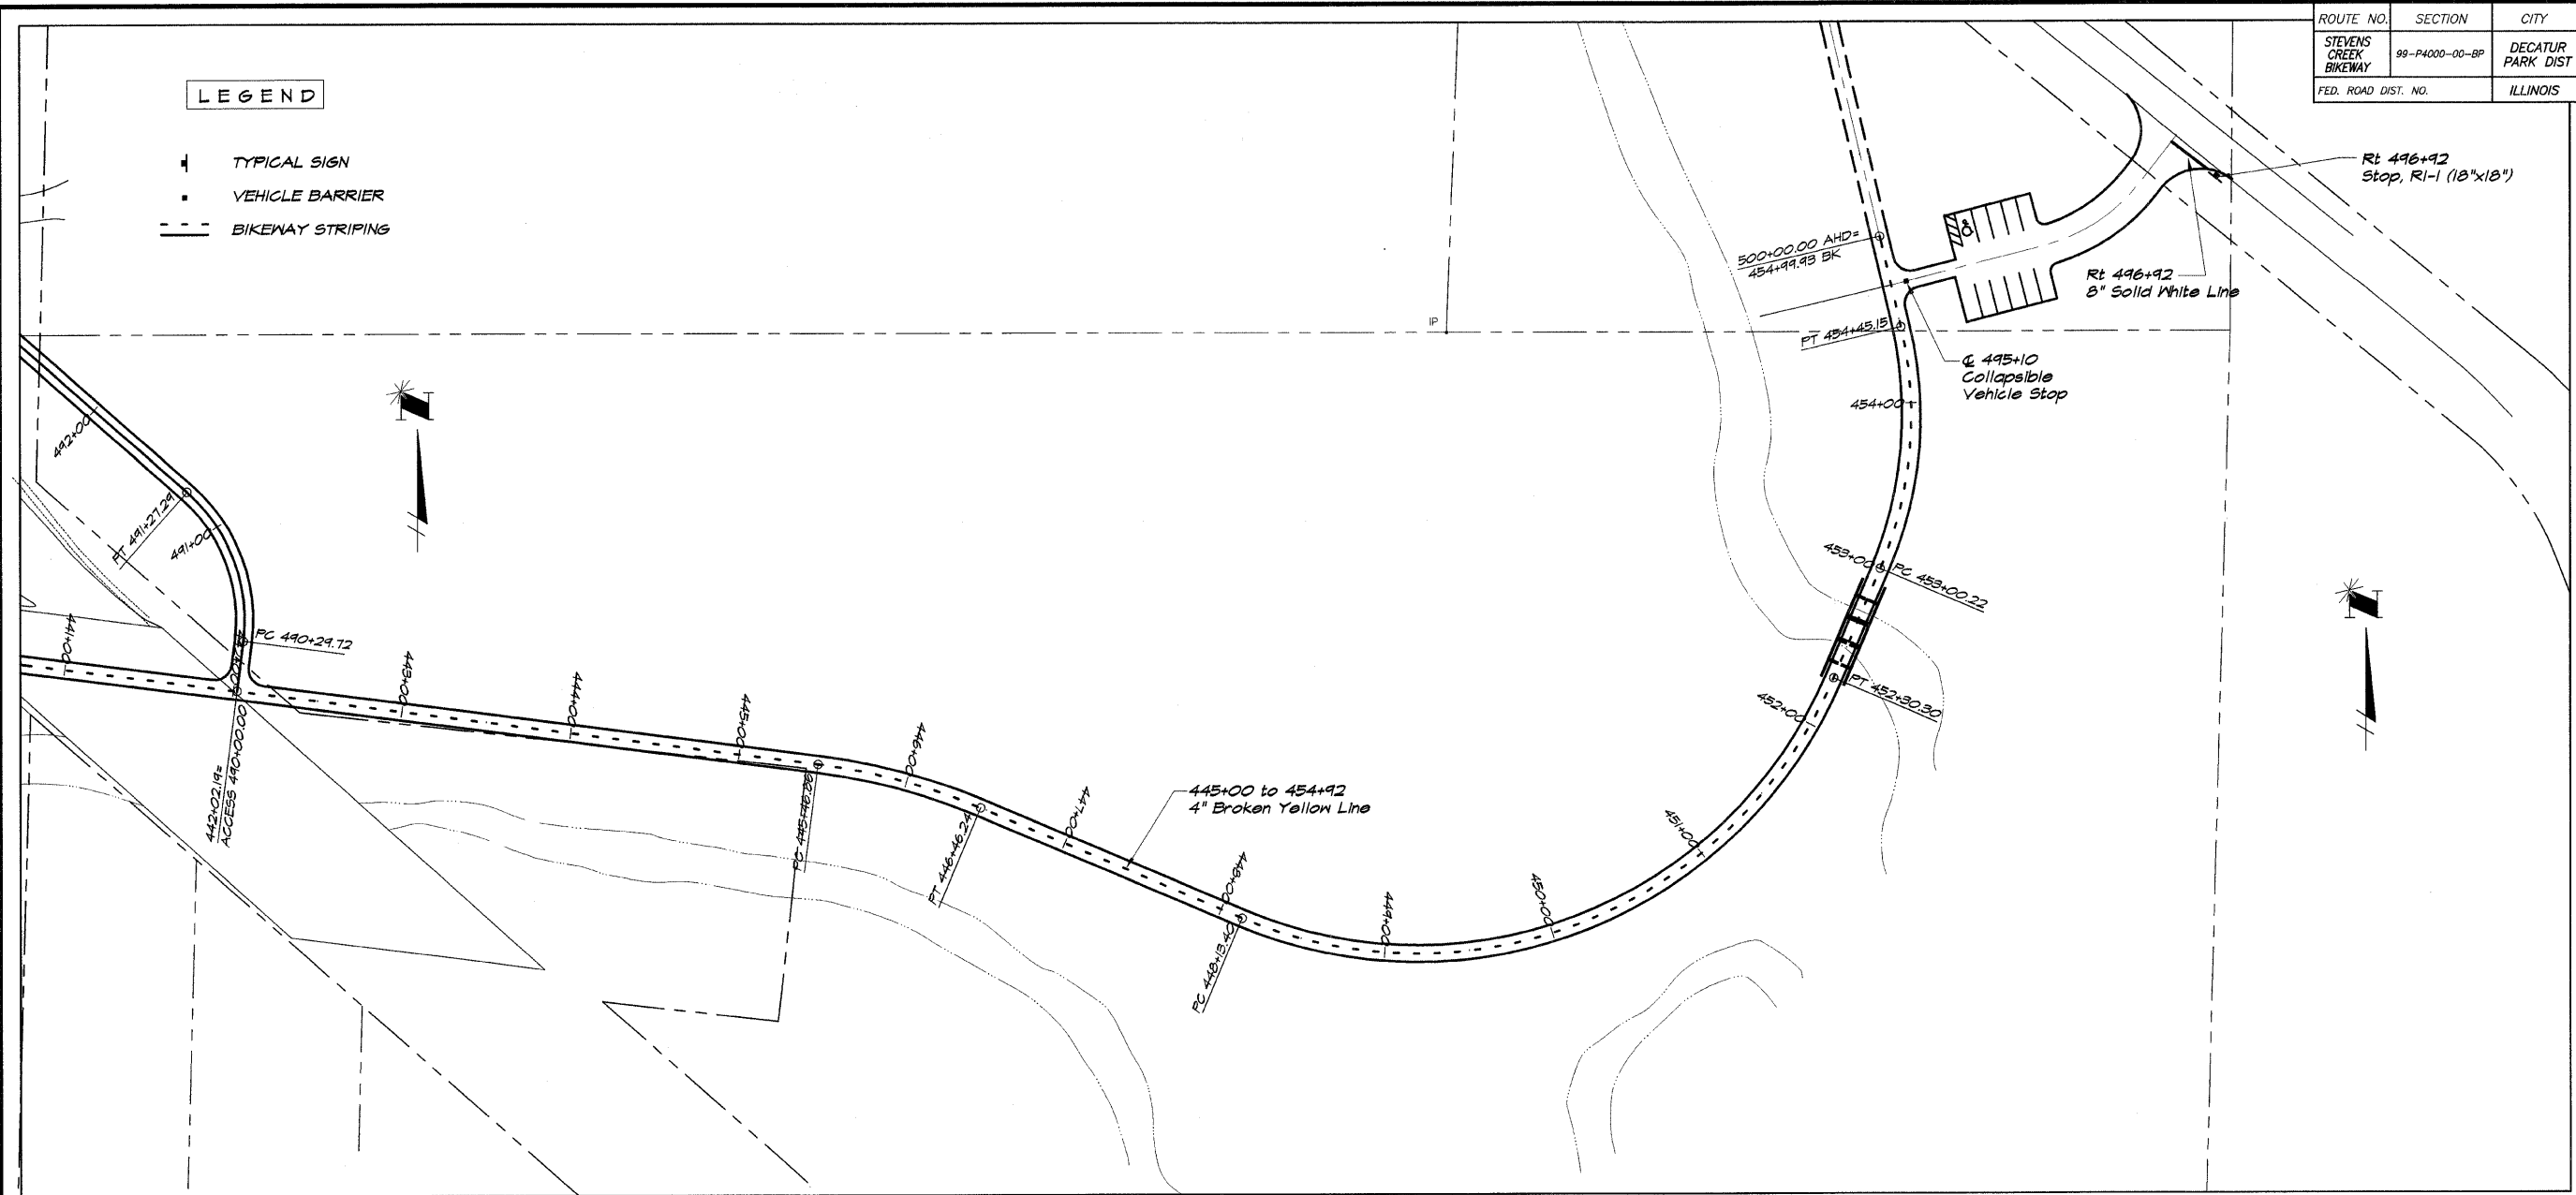

BAINBRIDGE & ASSOCIATES, INC.
GEB
 Consulting Engineers
 1111 W. TACUMAHAW ROAD
 DECATUR, ILLINOIS 62521
 State License 184-071288

REVISIONS	NO.	BY	DATE

DESIGNED	MHP	SCALE	1" = 50'
DRAWN	P	DATE	MAY, 2002
FIELD BOOK	410244	JOB NO.	410244

DECATUR PARK DISTRICT
STEVENS CREEK BIKEWAY - PHASE I
PAVEMENT MARKING AND SIGNING PLAN