


ROUTE NO.	SECTION	CITY	TOTAL SHEETS	SHEET NO.
STEVENS CREEK BIKEWAY	99-P4000-00-BP	DECATUR PARK DIST	145	56
FED. ROAD DIST. NO.	ILLINOIS		PROJECT TE-0007(27)	

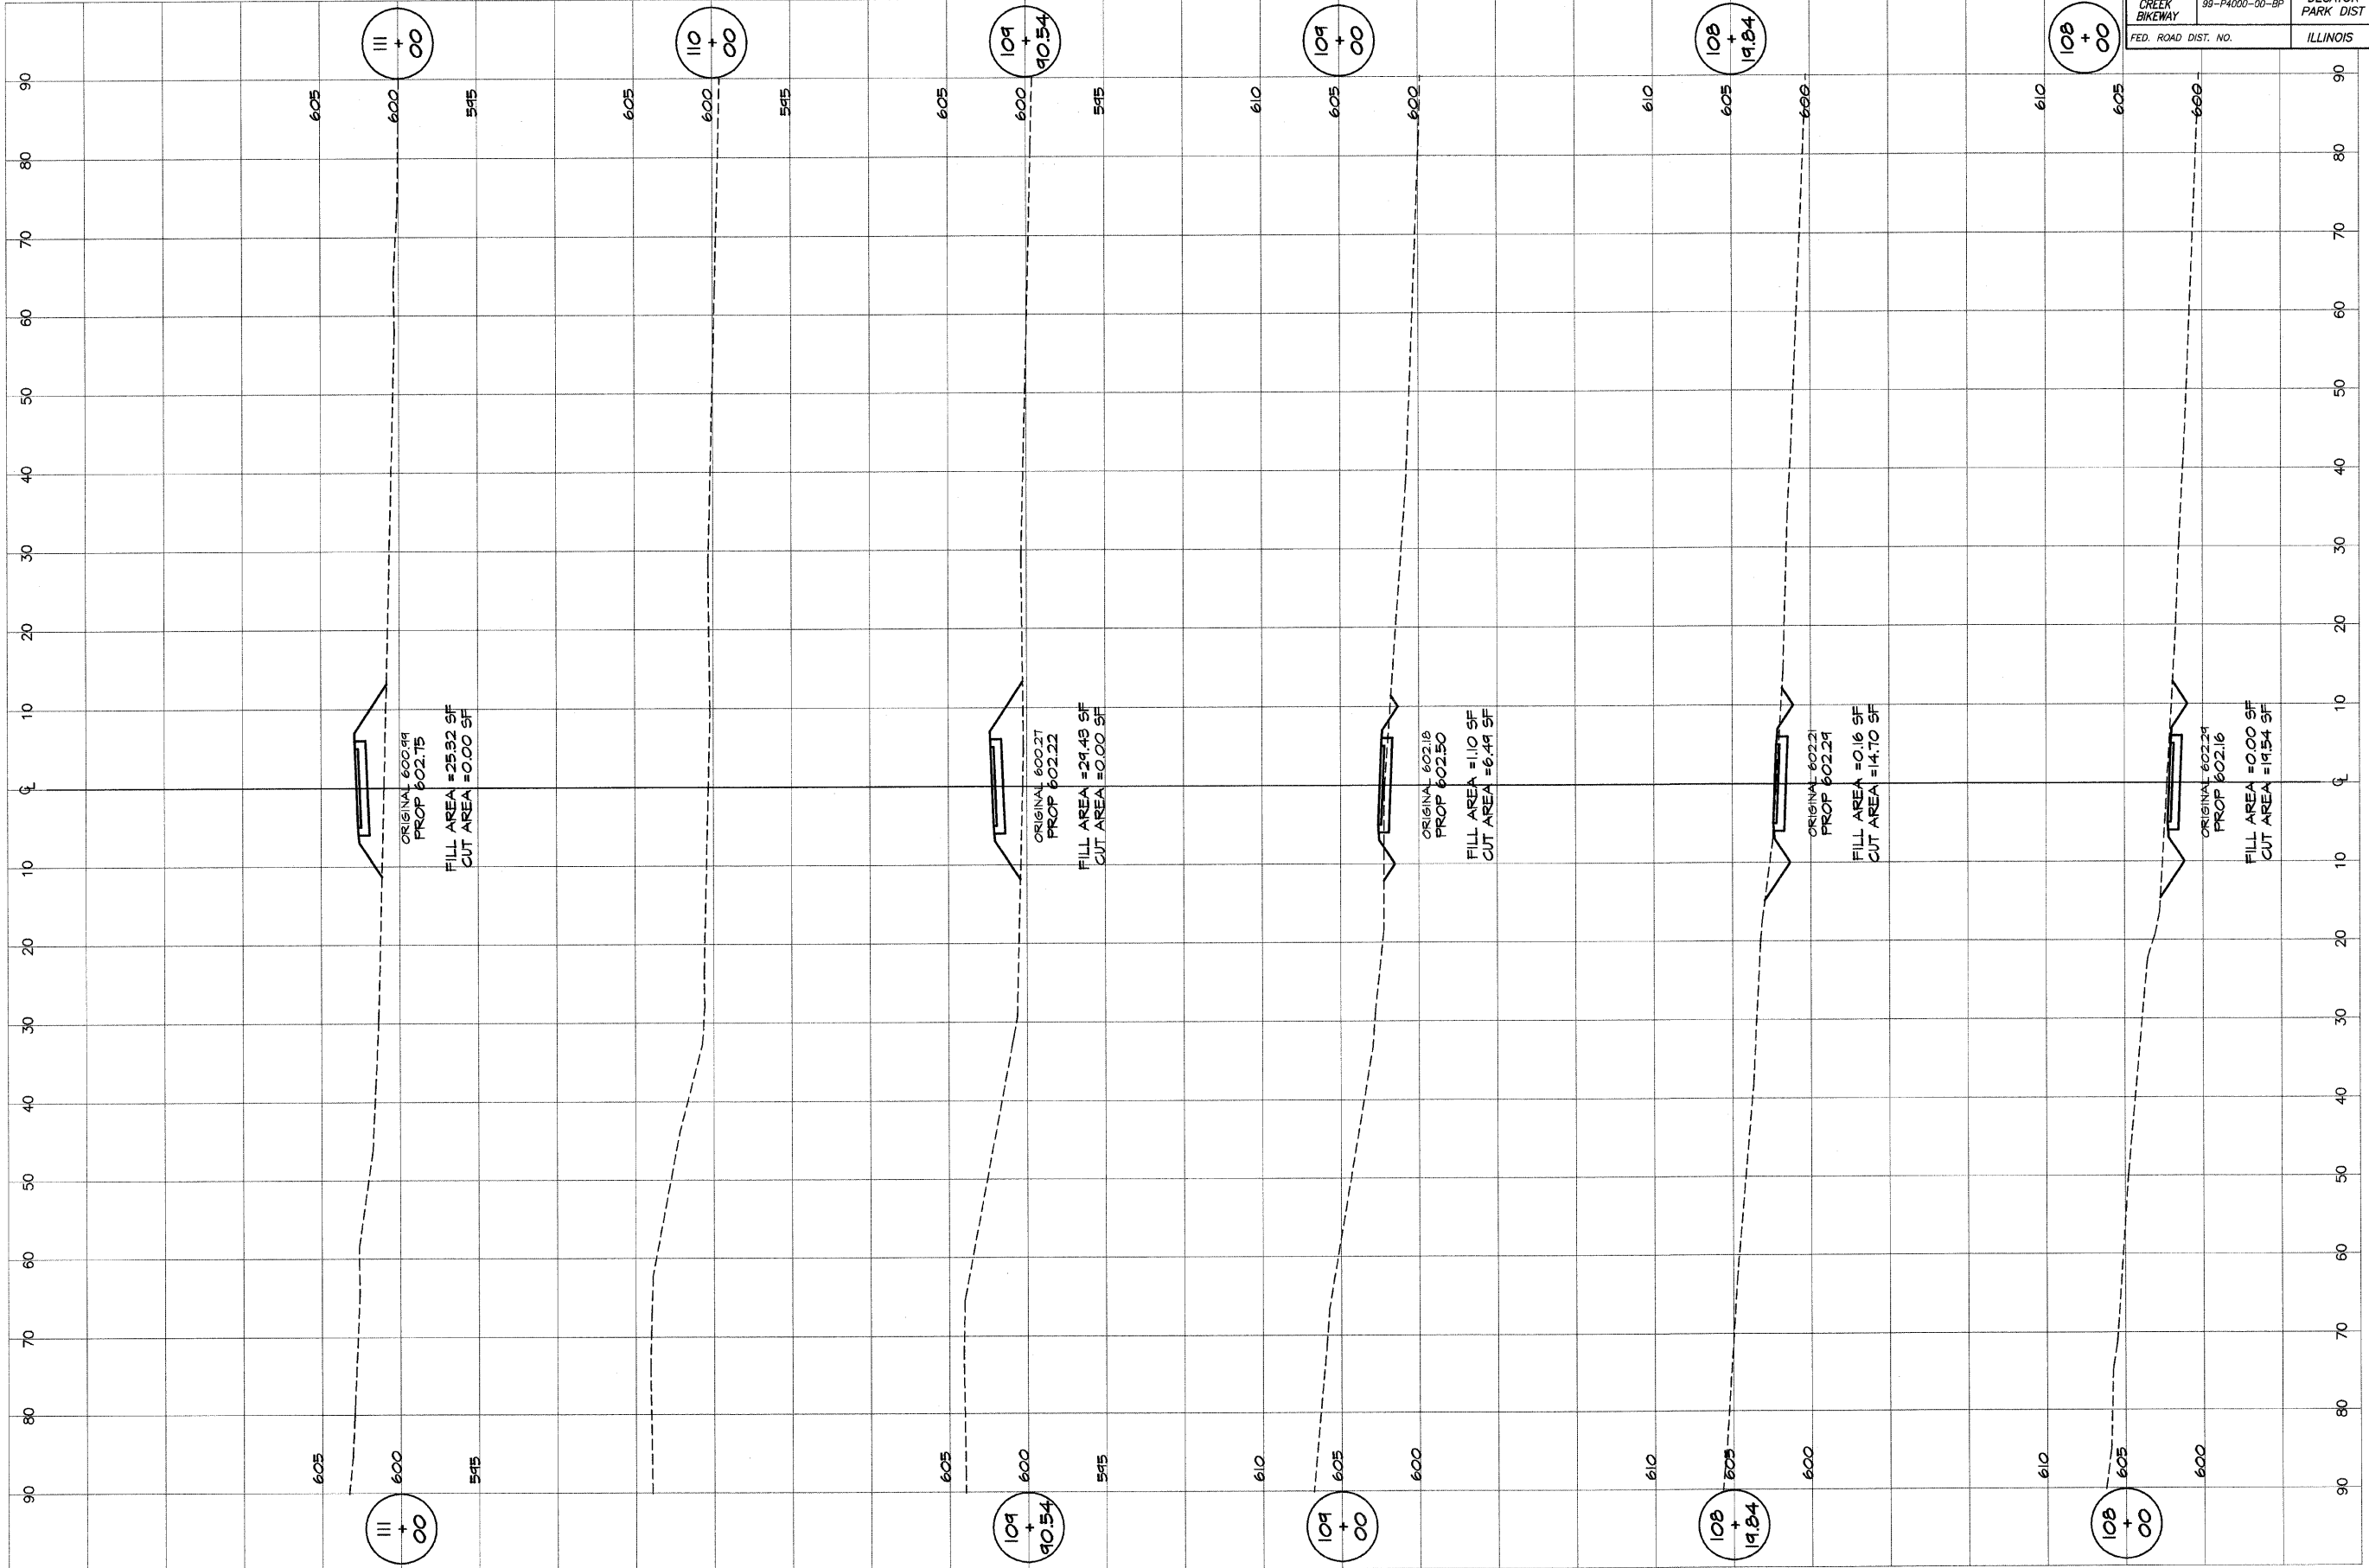

BAINBRIDGE
GEE
MULARKSI
 & ASSOCIATES, INC.
 Consulting Engineers
 100 SOUTH TAYLORVILLE ROAD
 DECATUR ILLINOIS
 Illinois License 184-071828

DESIGNED	SCALE	REVISIONS
MHP	as noted	NO. BY DATE
DRWN	DATE	
P mll/s	Jan 2004	
FIELD BOOK	JOB NO.	
XXX	41044	

DECATUR PARK DISTRICT
 STEVENS CREEK BIKEWAY - PHASE I
 CROSS SECTIONS
 FAIRVIEW PARK